

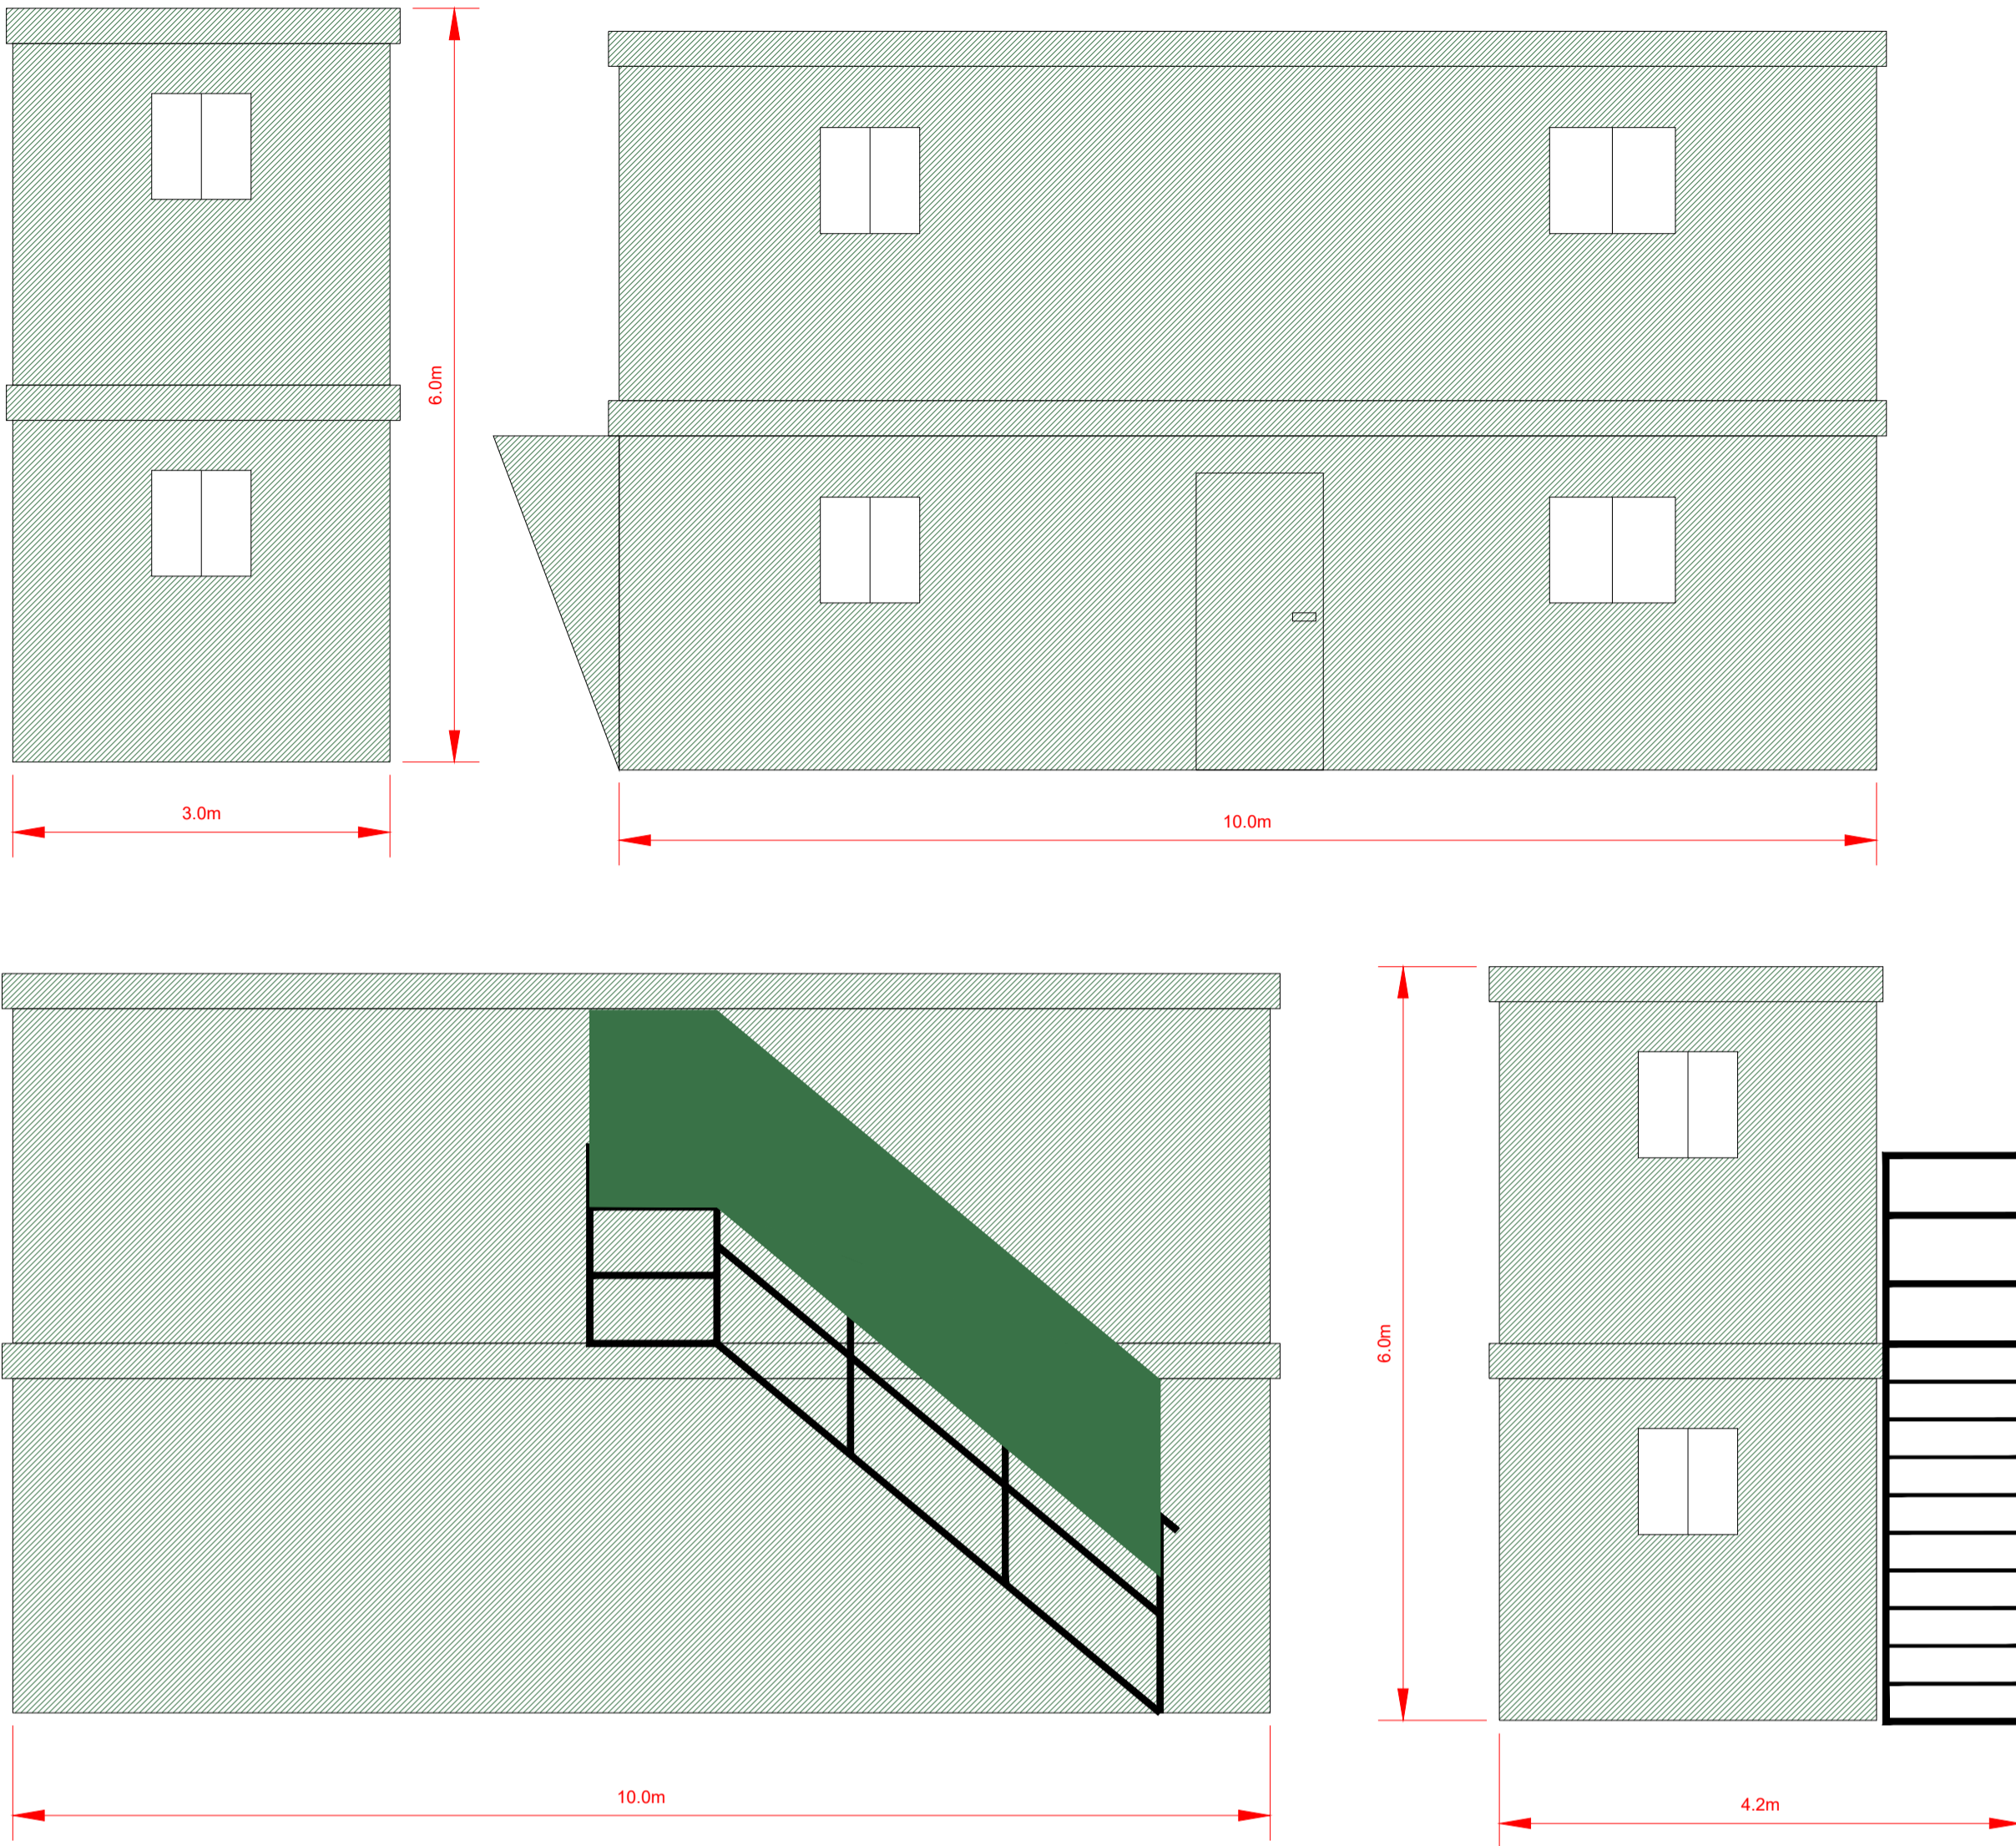


PROPOSED ELEVATION

DRAWING COPYRIGHT OF INERT SURVEYING AND DESIGN LIMITED  
UNLESS EXPRESS PERMISSION IS GIVEN BY COPYRIGHT HOLDER

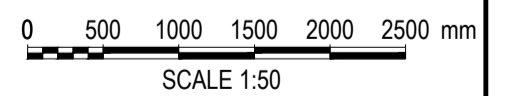

EXISTING ELEVATION

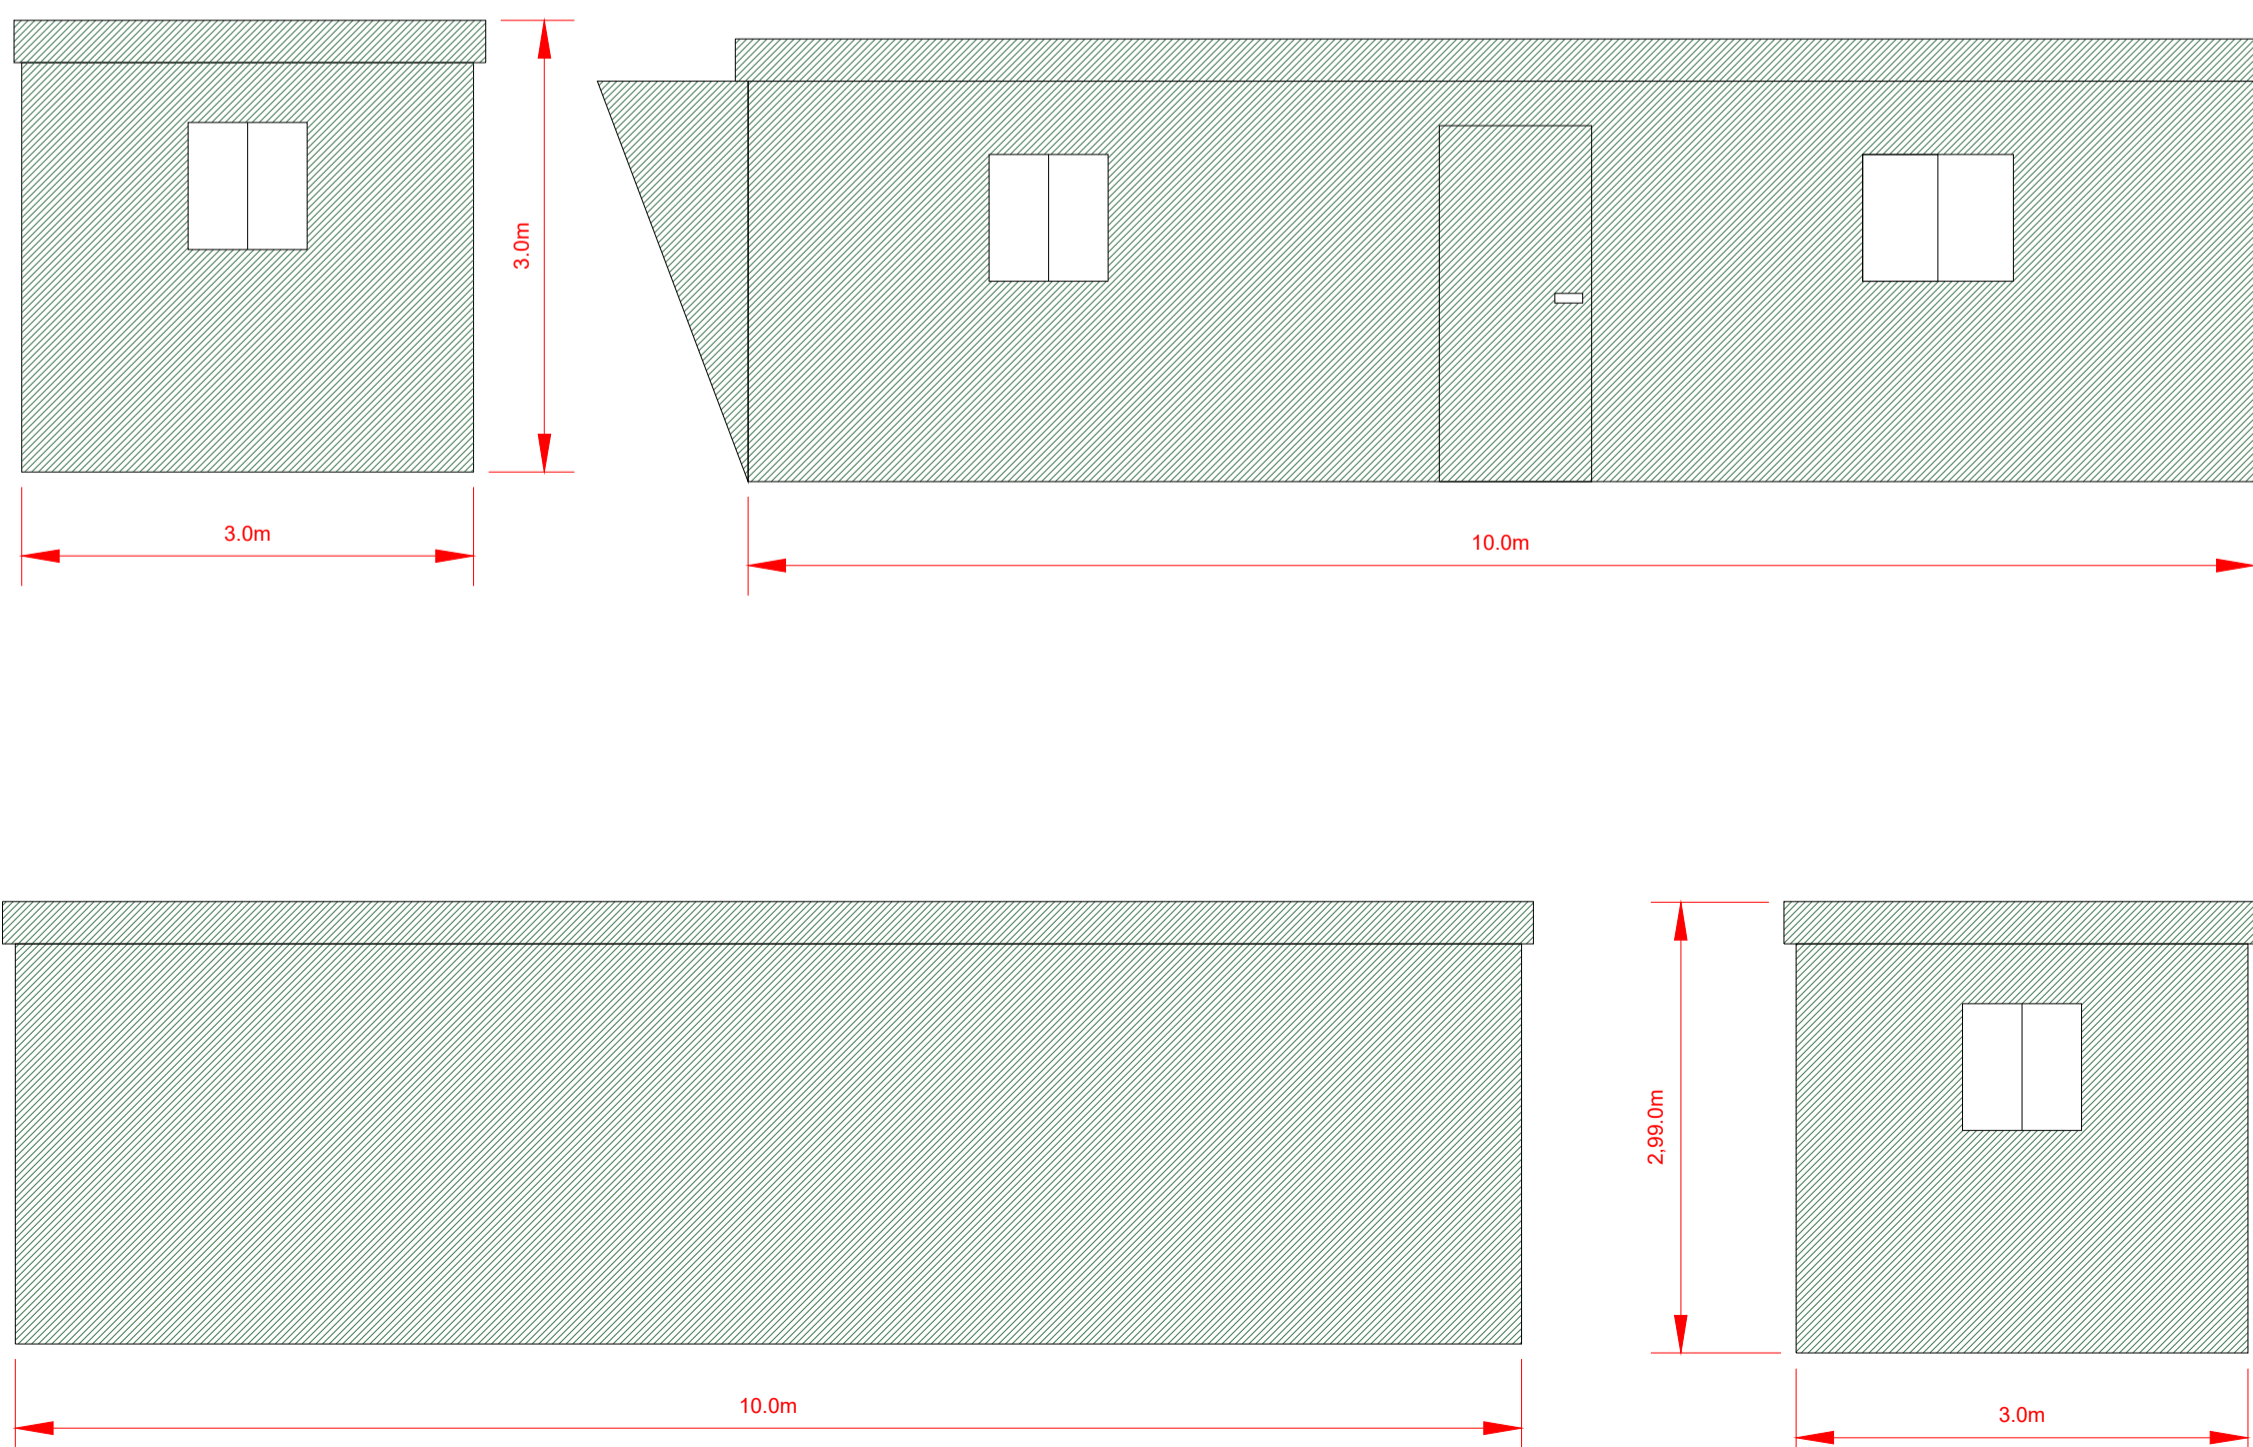

SCALE 1:50

CEMEX UK OPERATIONS LTD

SANDGATE QUARRY

OFFICE  
ELEVATIONS  
(PROPOSED AND EXISTING)

Drawing Number ELE-02	Drawn DJE	Date sep'23	Approved Date	Issue W3	Sheet 1 OF 1	Scale @ A3 1:50
<b>INERT SURVEYING &amp; DESIGN LIMITED</b>			HIGHBRIDGE ESTATES HIGHBRIDGE ROAD BRAMBRIDGE EASTLEIGH, SO50 6HS 			

+44 (0)1962 717627 +44 (0)7801 353650 david.evans@inertrecycling.co.uk