

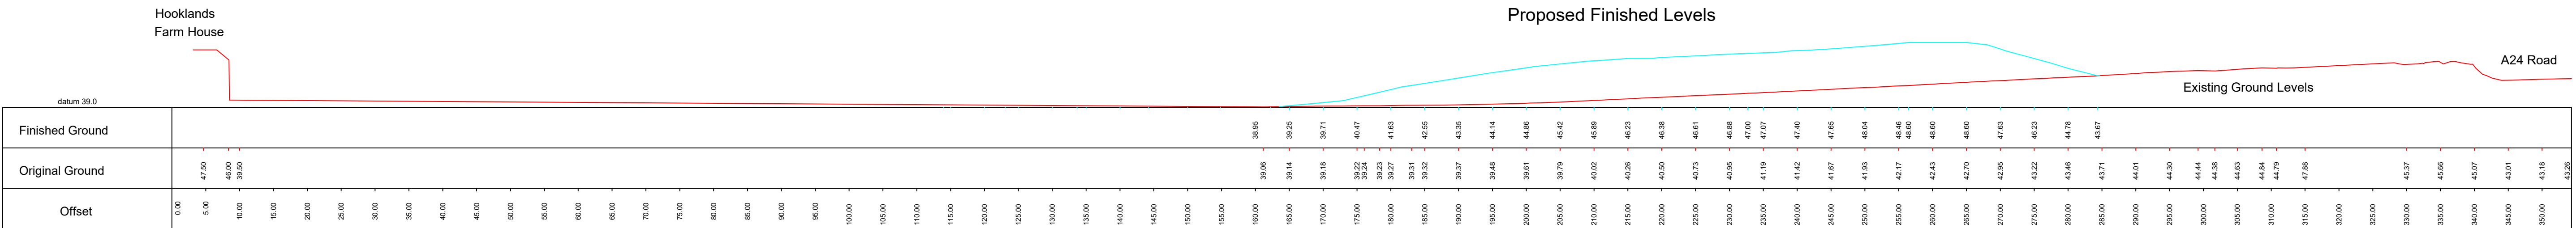


Section A

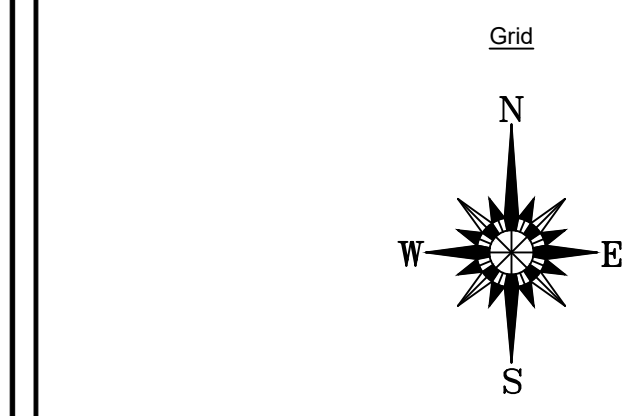


Section B

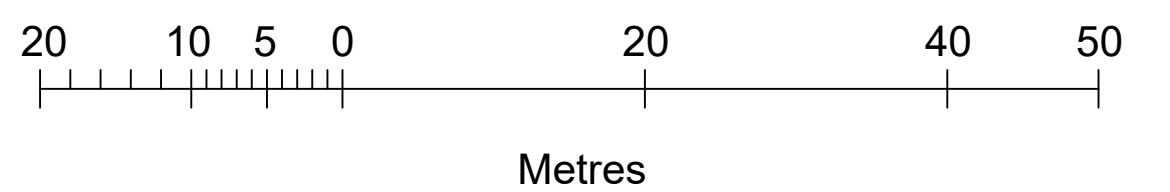

ABBREVIATIONS	LEGEND	(WHERE APPLICABLE)	
BOLLARD	B	PARAPET HEIGHT	PTH
BROOKWORK	BKWK	PARAPET LEVEL	PTL
COVER LEVEL	CL	ROOF LEVEL	RL
EAVES LEVEL	EAV	ROOF LEVEL	RL
GULLY	G	RAIN WATER PIPE	RWP
GULLY CHANNEL	GC	SOFFIT LEVEL/HEIGHT	SO/SCH
INSPECTION COVER	IC	SOIL VENT PIPE	SVP
INVERT LEVEL	I	UNABLE TO LIFT	UTL
LOW LEVEL WALL	LW	UNABLE TO SURVEY	UTS
BUILDING			
ARCH SPRINGER HEIGHT	ASH	ARCH SPRINGER LEVEL	ASL
ARCH HEAD HEIGHT	AHH	ARCH HEAD LEVEL	AHL
ACCESS HATCH	AH	HOSE REEL	HR
ACCESS PANEL	AP	RADIATOR	RAD
COLUMN	CO	SKYLIGHT	SKL
CUPBOARD	CB	SERVICE RISER	SR
ELECTRICAL BOX	EB	VENTILATION	VT
FIRE ALARM	FA	WASH BASIN	WB
FIRE HYDRANT	PH	DRYWET RISER	DRWR
FIRE LEVEL WINDOW	FLW	WATER TANK	WT
SOFFIT HEIGHT	SOH	SOFFIT LEVEL	SOCL
TOP OF WALL HEIGHT	TW 2.00%	TOP OF WALL LEVEL	TW 10.00
LOW LEVEL WALL HEIGHT	LLW 2.00%	LOW LEVEL WALL LEVEL	LLW 10.00
FLOORS			
FLOOR LEVEL (Finish)	FL	PLINTH HEIGHT	PL 0.10%
FLOOR LEVEL (Structural)	SFL	PLINTH LEVEL	PL 10.00
FLOOR LEVEL (Face/Ramp)	FLR	RAMP STAIRS DIRECTION	→ P
		NUMBER OF TREADS	UP 9 A
BEAMS AND CEILINGS			
FLOOR TO BEAM SOFFIT HEIGHT	BH	BEAM SOFFIT LEVEL	BSL
BEAM HEAD HEIGHT	BHH	BEAM HEAD LEVEL	BHL
FLOOR TO CEILING HEIGHT	CEH	CEILING LEVEL	CL 10.00
STRUCTURAL CEILING HEIGHT	SCSH	STRUCTURAL CEILING LEVEL	SOCL 10.00
ARCH CEILING SPRINGER HEIGHT	CSH	ARCH CEILING SPRINGER LEVEL	CSL
ARCH CEILING HEAD HEIGHT	CHH	ARCH CEILING HEAD LEVEL	CHL
FALSE CEILING	FC	STRUCTURAL CEILING	SC
DOORS			
THRESHOLD HEIGHT	TH	THRESHOLD LEVEL	THL
DOOR HEAD HEIGHT	DH	DOOR HEAD LEVEL	DHL
ARCH DOOR SPRINGER HEIGHT	DSH	ARCH DOOR SPRINGER LEVEL	DSL
WINDOWS			
FLOOR TO CILL HEIGHT	F.C	WINDOW CILL LEVEL	WCL
CILL HEAD HEIGHT	CH	WINDOW HEAD LEVEL	WHL
CILL-ARCH SPRINGER HEIGHT	CASH	CILL-ARCH HEAD HEIGHT	CAHH

REV.	NOTES	DWN	DATE
A			

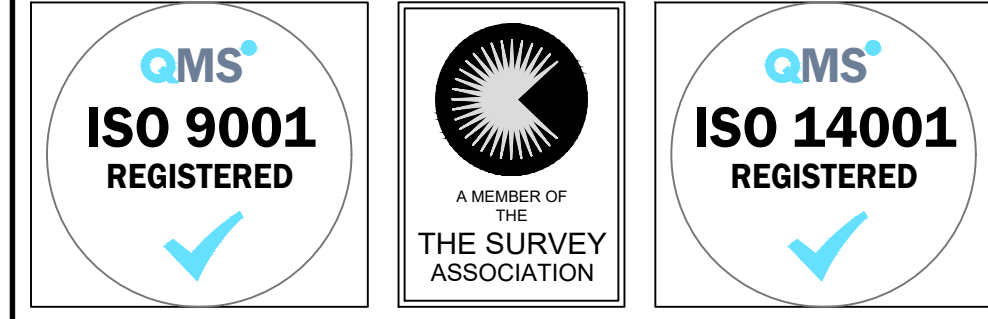

Notes:
 Grid and levels relate to OS GPS Active Network.
 Windows measured to internal reveal unless stated.
 Doors measured to leaf unless structure exposed or stated.

Maltby Surveys Ltd
 2 QUEEN'S ROAD
 HAYWARDS HEATH
 WEST SUSSEX
 RH16 1EB
 Tel: 01444 416246
 E-Mail: ms@maltbysurveys.com
 WebSite: www.maltbysurveys.com

SURVEYED	AKM	PENFOLD VERRALL
DRAWN	AKM	
CHECKED	RM	
SCALE		1/500 (A0 Sheet)

HOOKLANDS FARM ASHINGTON, RH20

SECTIONS

Job No	Rev	Drawing Number
HF/150	-	HF/150/103
Date	Nov 2023	