
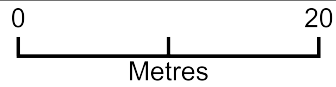


NHYRProject23

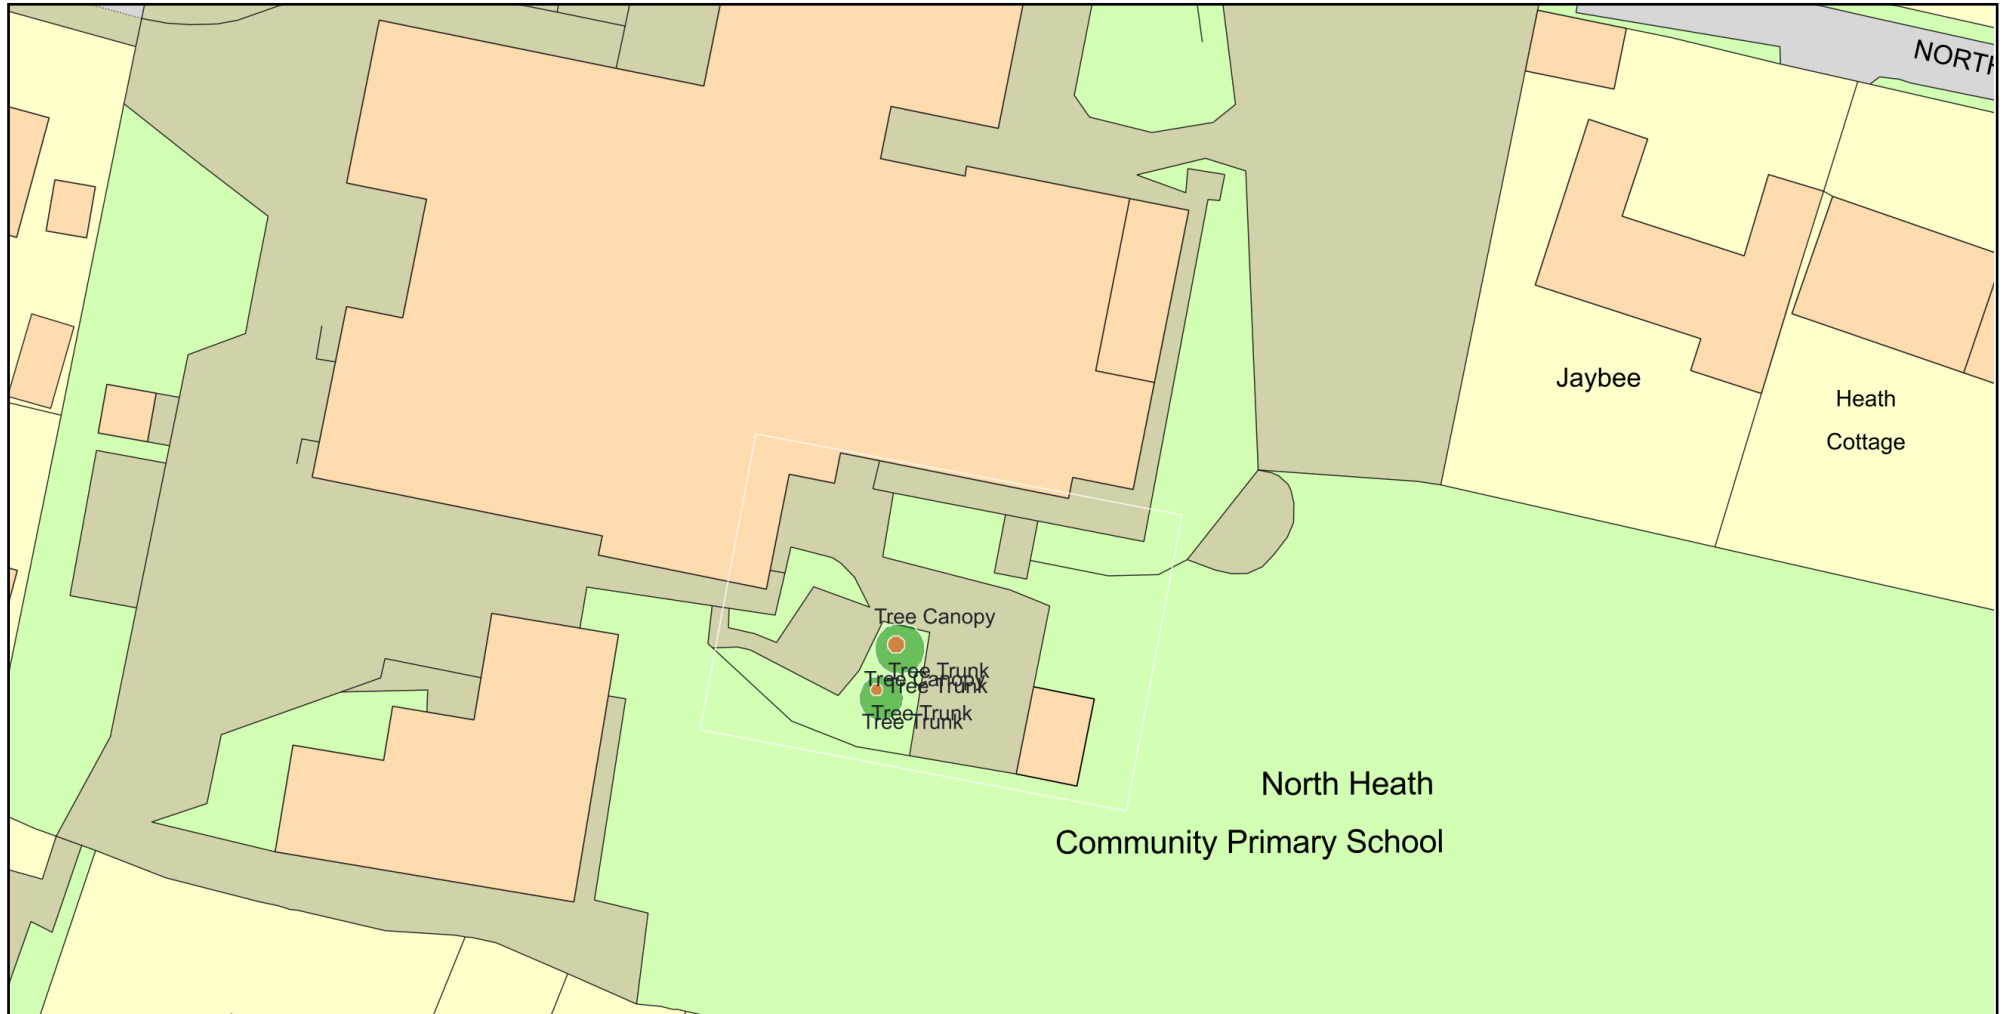

Plan Produced for: West Sussex County Council

Date Produced: 16 Jun 2023

Plan Reference Number: TQRQM23167112254227

Scale: 1:500 @ A4

© Crown copyright and database rights 2023 OS 100042766