


01258.00004.17.WP8-APPD-DRAWING1.0\_Operational\_Plant\_Positions\_Location 1 - The Oaks.dwg

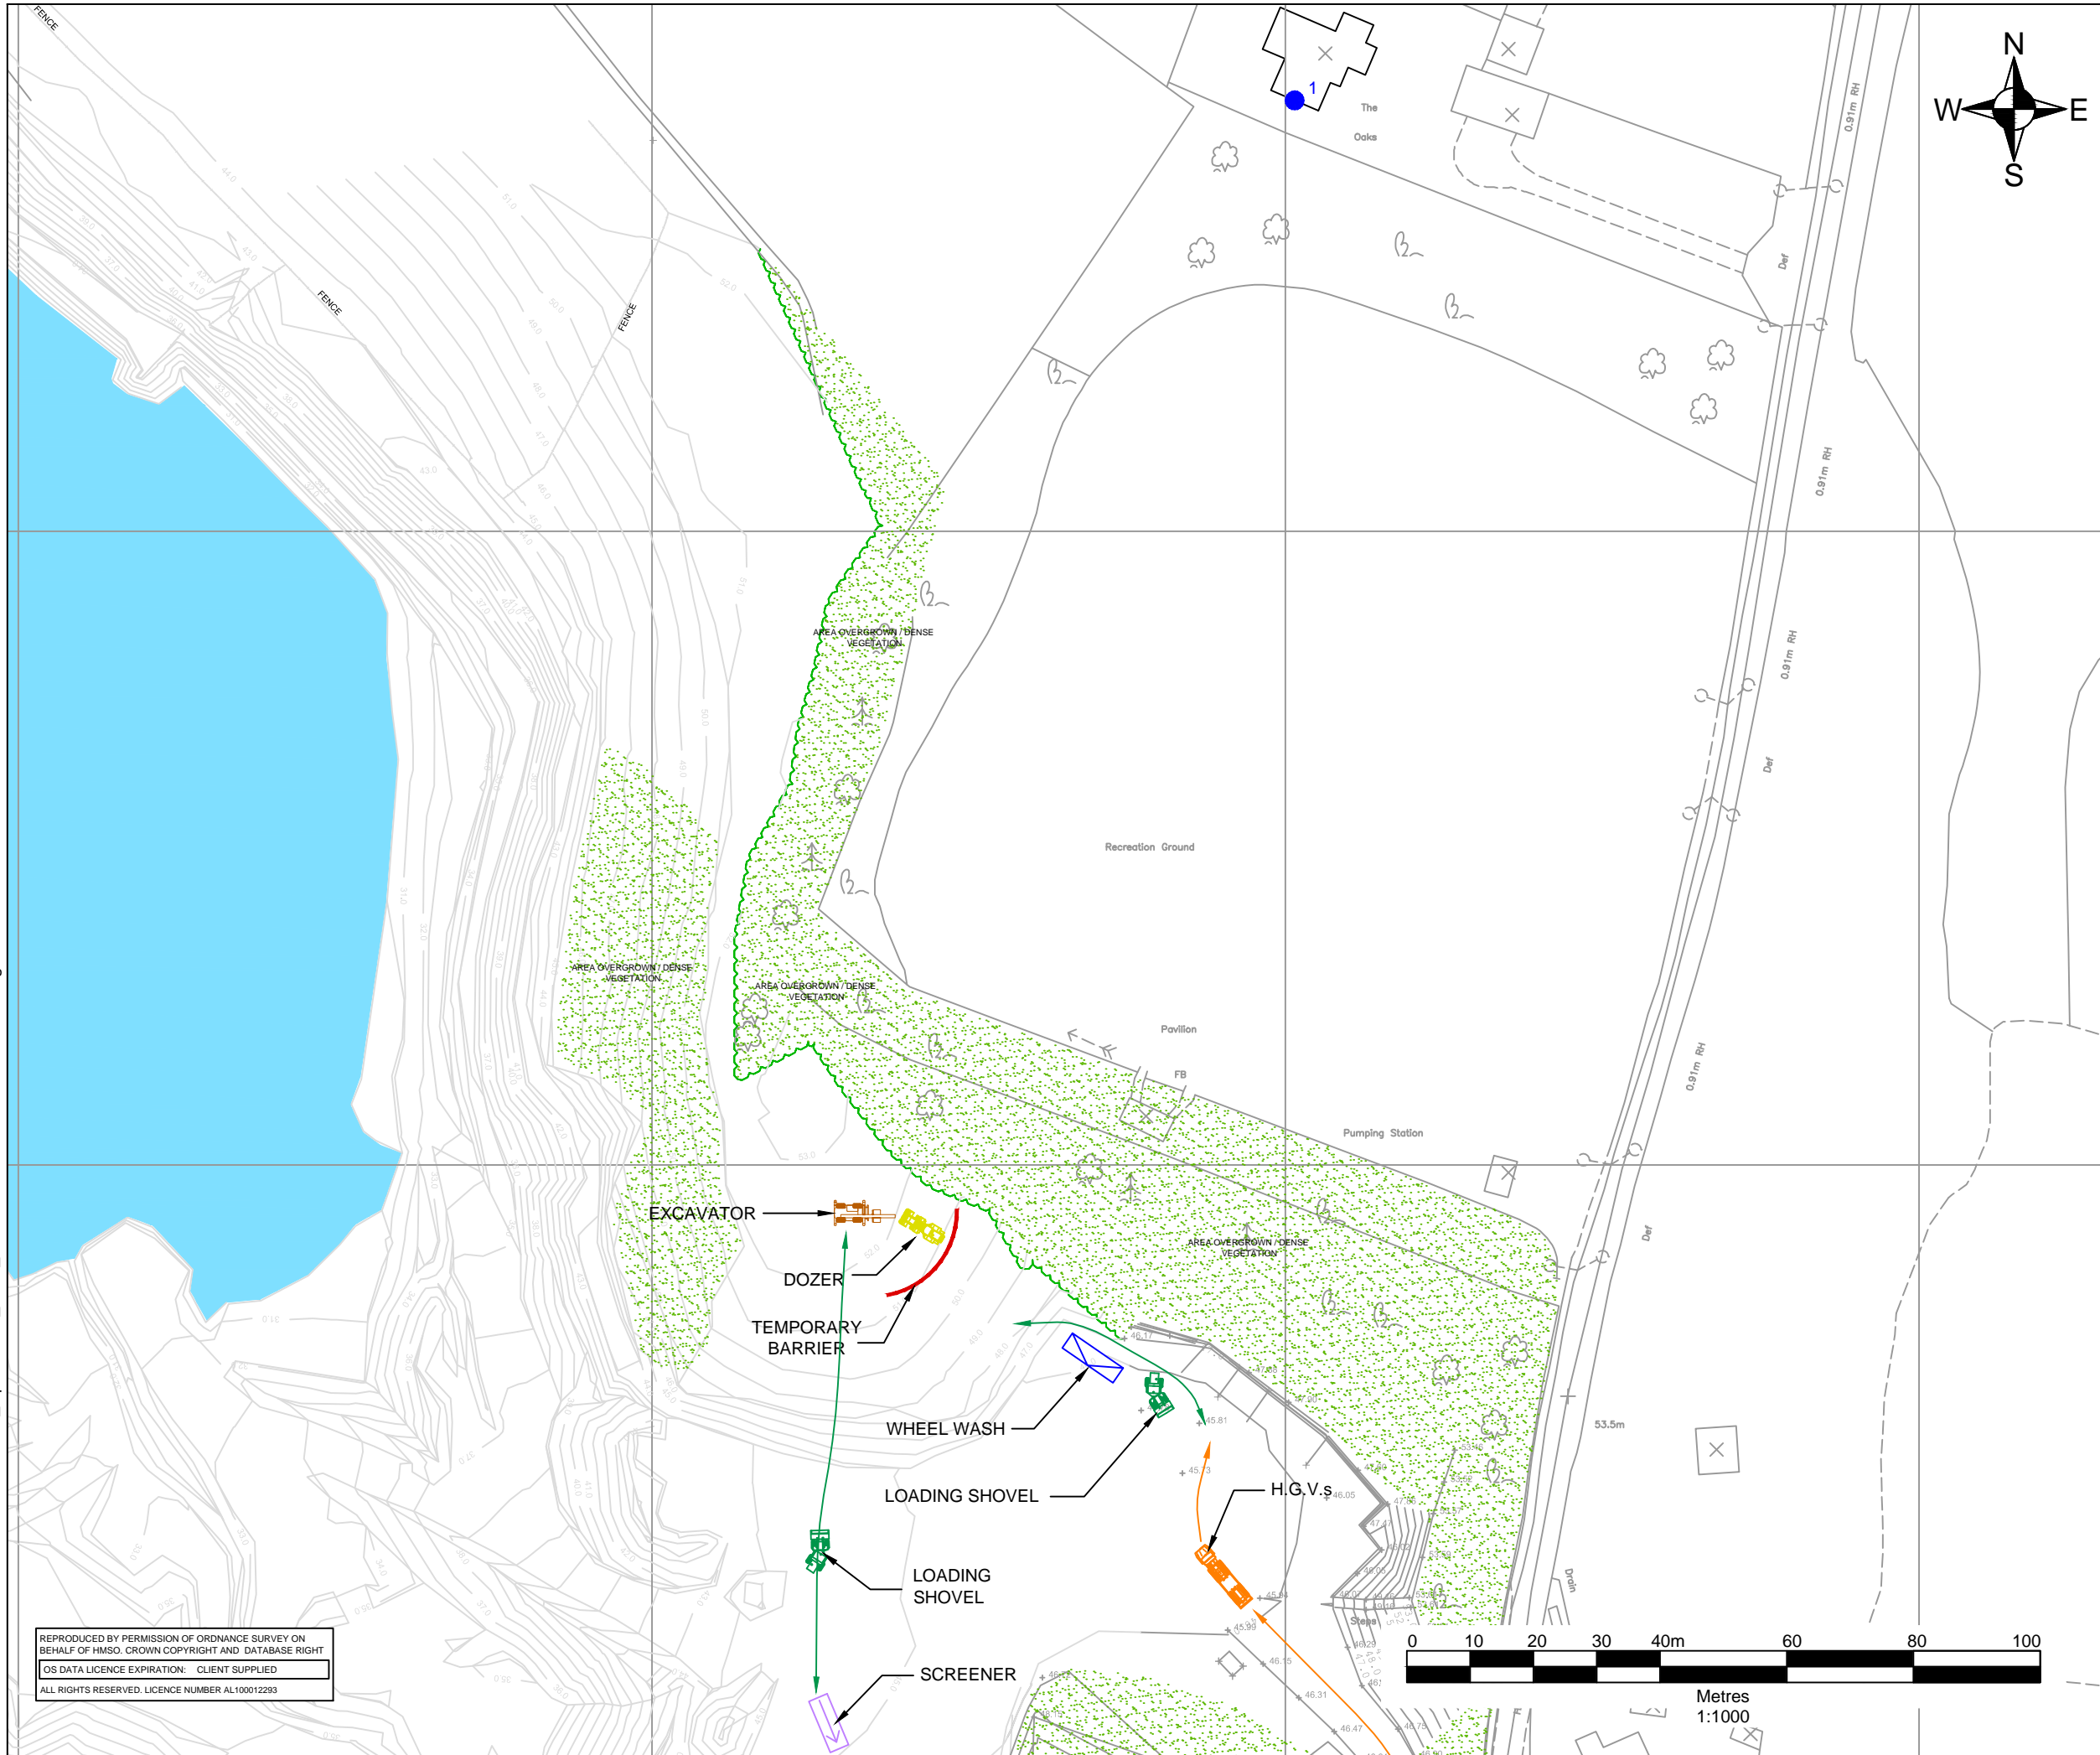

**NOTES**  
 1. TOPOGRAPHICAL SURVEY CARRIED OUT BY SLR CONSULTING ON 16th APRIL 2013.

**LEGEND**

	AREA OVERGROWN / DENSE VEGETATION
	TOPOGRAPHICAL CONTOURS (mAOD)
	LOADING SHOVEL
	EXCAVATOR
	DOZER
	SCREENER
	TEMPORARY BARRIER
	H.G.V.s
	WHEEL WASH
	MONITORED LOCATION - THE OAKS




**SLR**  
 LANGFORD LODGE  
 109 PEMBROKE ROAD  
 CLIFTON, BRISTOL  
 BS8 3EU  
 T: 01179 064280  
 F: 01173 179535  
 www.slrconsulting.com

WASHINGTON SANDPIT  
 EIA FOR IMPORT AND PROCESSING OF MATERIAL  
**OPERATIONAL PLANT POSITIONS  
 LOCATION 1 - THE OAKS**  
**WS 8/APPD/DRAWING1**  
 Scale 1:1000 @ A3 Date OCTOBER 2013

REPRODUCED BY PERMISSION OF ORDNANCE SURVEY ON BEHALF OF HMSO, CROWN COPYRIGHT AND DATABASE RIGHT  
 OS DATA LICENCE EXPIRATION: CLIENT SUPPLIED  
 ALL RIGHTS RESERVED. LICENCE NUMBER AL100012293



01258.00004.17.WP8-APPD-DRAWING2.0\_Operational\_Plant\_Positions\_Location 2 - Cadrona.dwg

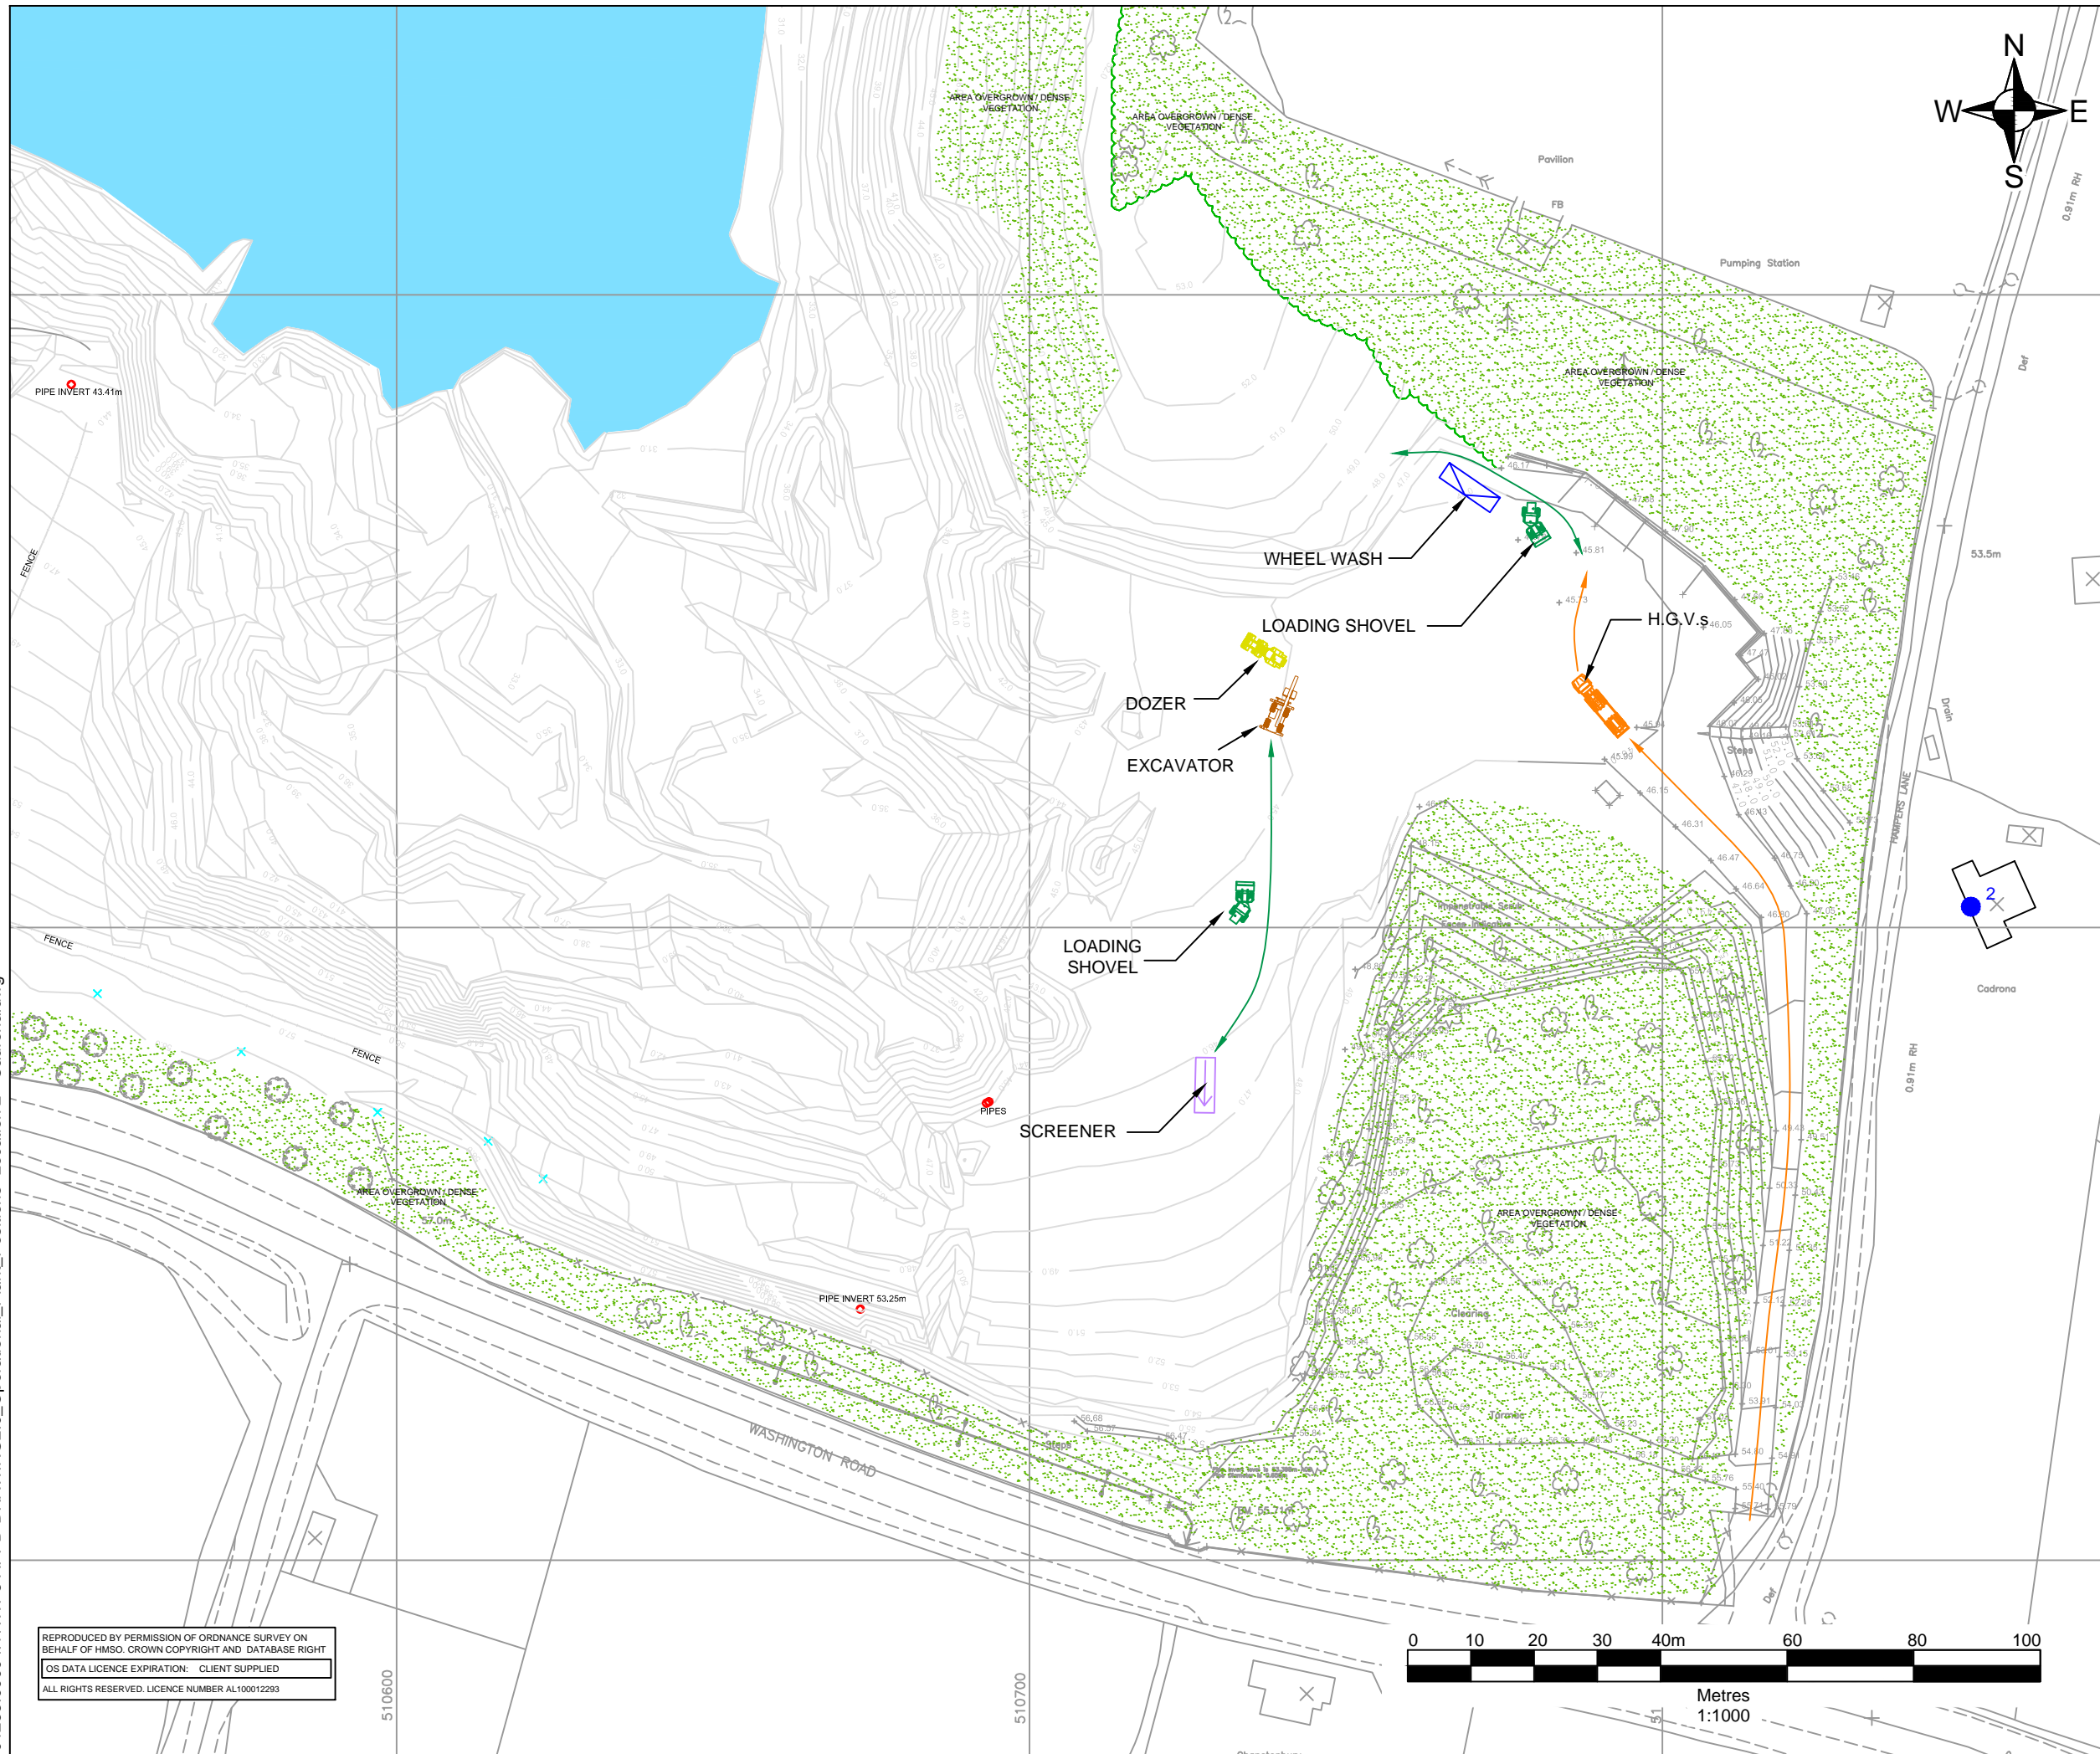

NOTES

LEGEND

	AREA OVERGROWN / DENSE VEGETATION
	TOPOGRAPHICAL CONTOURS (mAOD)
	LOADING SHOVEL
	EXCAVATOR
	DOZER
	SCREENER
	H.G.V.s
	WHEEL WASH
	MONITORED LOCATION - CADRONA




**SLR**  
 LANGFORD LODGE  
 109 PEMBROKE ROAD  
 CLIFTON, BRISTOL  
 BS8 3EU  
 T: 01179 064280  
 F: 01173 179535  
 www.slrconsulting.com

WASHINGTON SANDPIT  
 EIA FOR IMPORT AND  
 PROCESSING OF MATERIAL  
**OPERATIONAL PLANT POSITIONS  
 LOCATION 2 - CADRONA**  
**WS 8/APPD/DRAWING2**



Scale: 1:1000 @ A3  
 Date: OCTOBER 2013

REPRODUCED BY PERMISSION OF ORDNANCE SURVEY ON BEHALF OF HMSO, CROWN COPYRIGHT AND DATABASE RIGHT  
 OS DATA LICENCE EXPIRATION: CLIENT SUPPLIED  
 ALL RIGHTS RESERVED. LICENCE NUMBER AL10012293

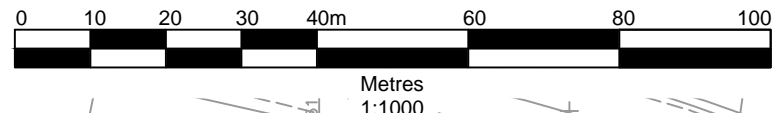




01258.00004.17.WP8-APPD-DRAWING3.0\_Operational\_Plant\_Positions\_Location 3 - Chanctonbury Lodge.dwg

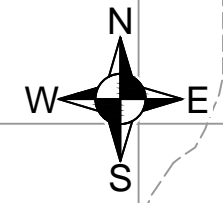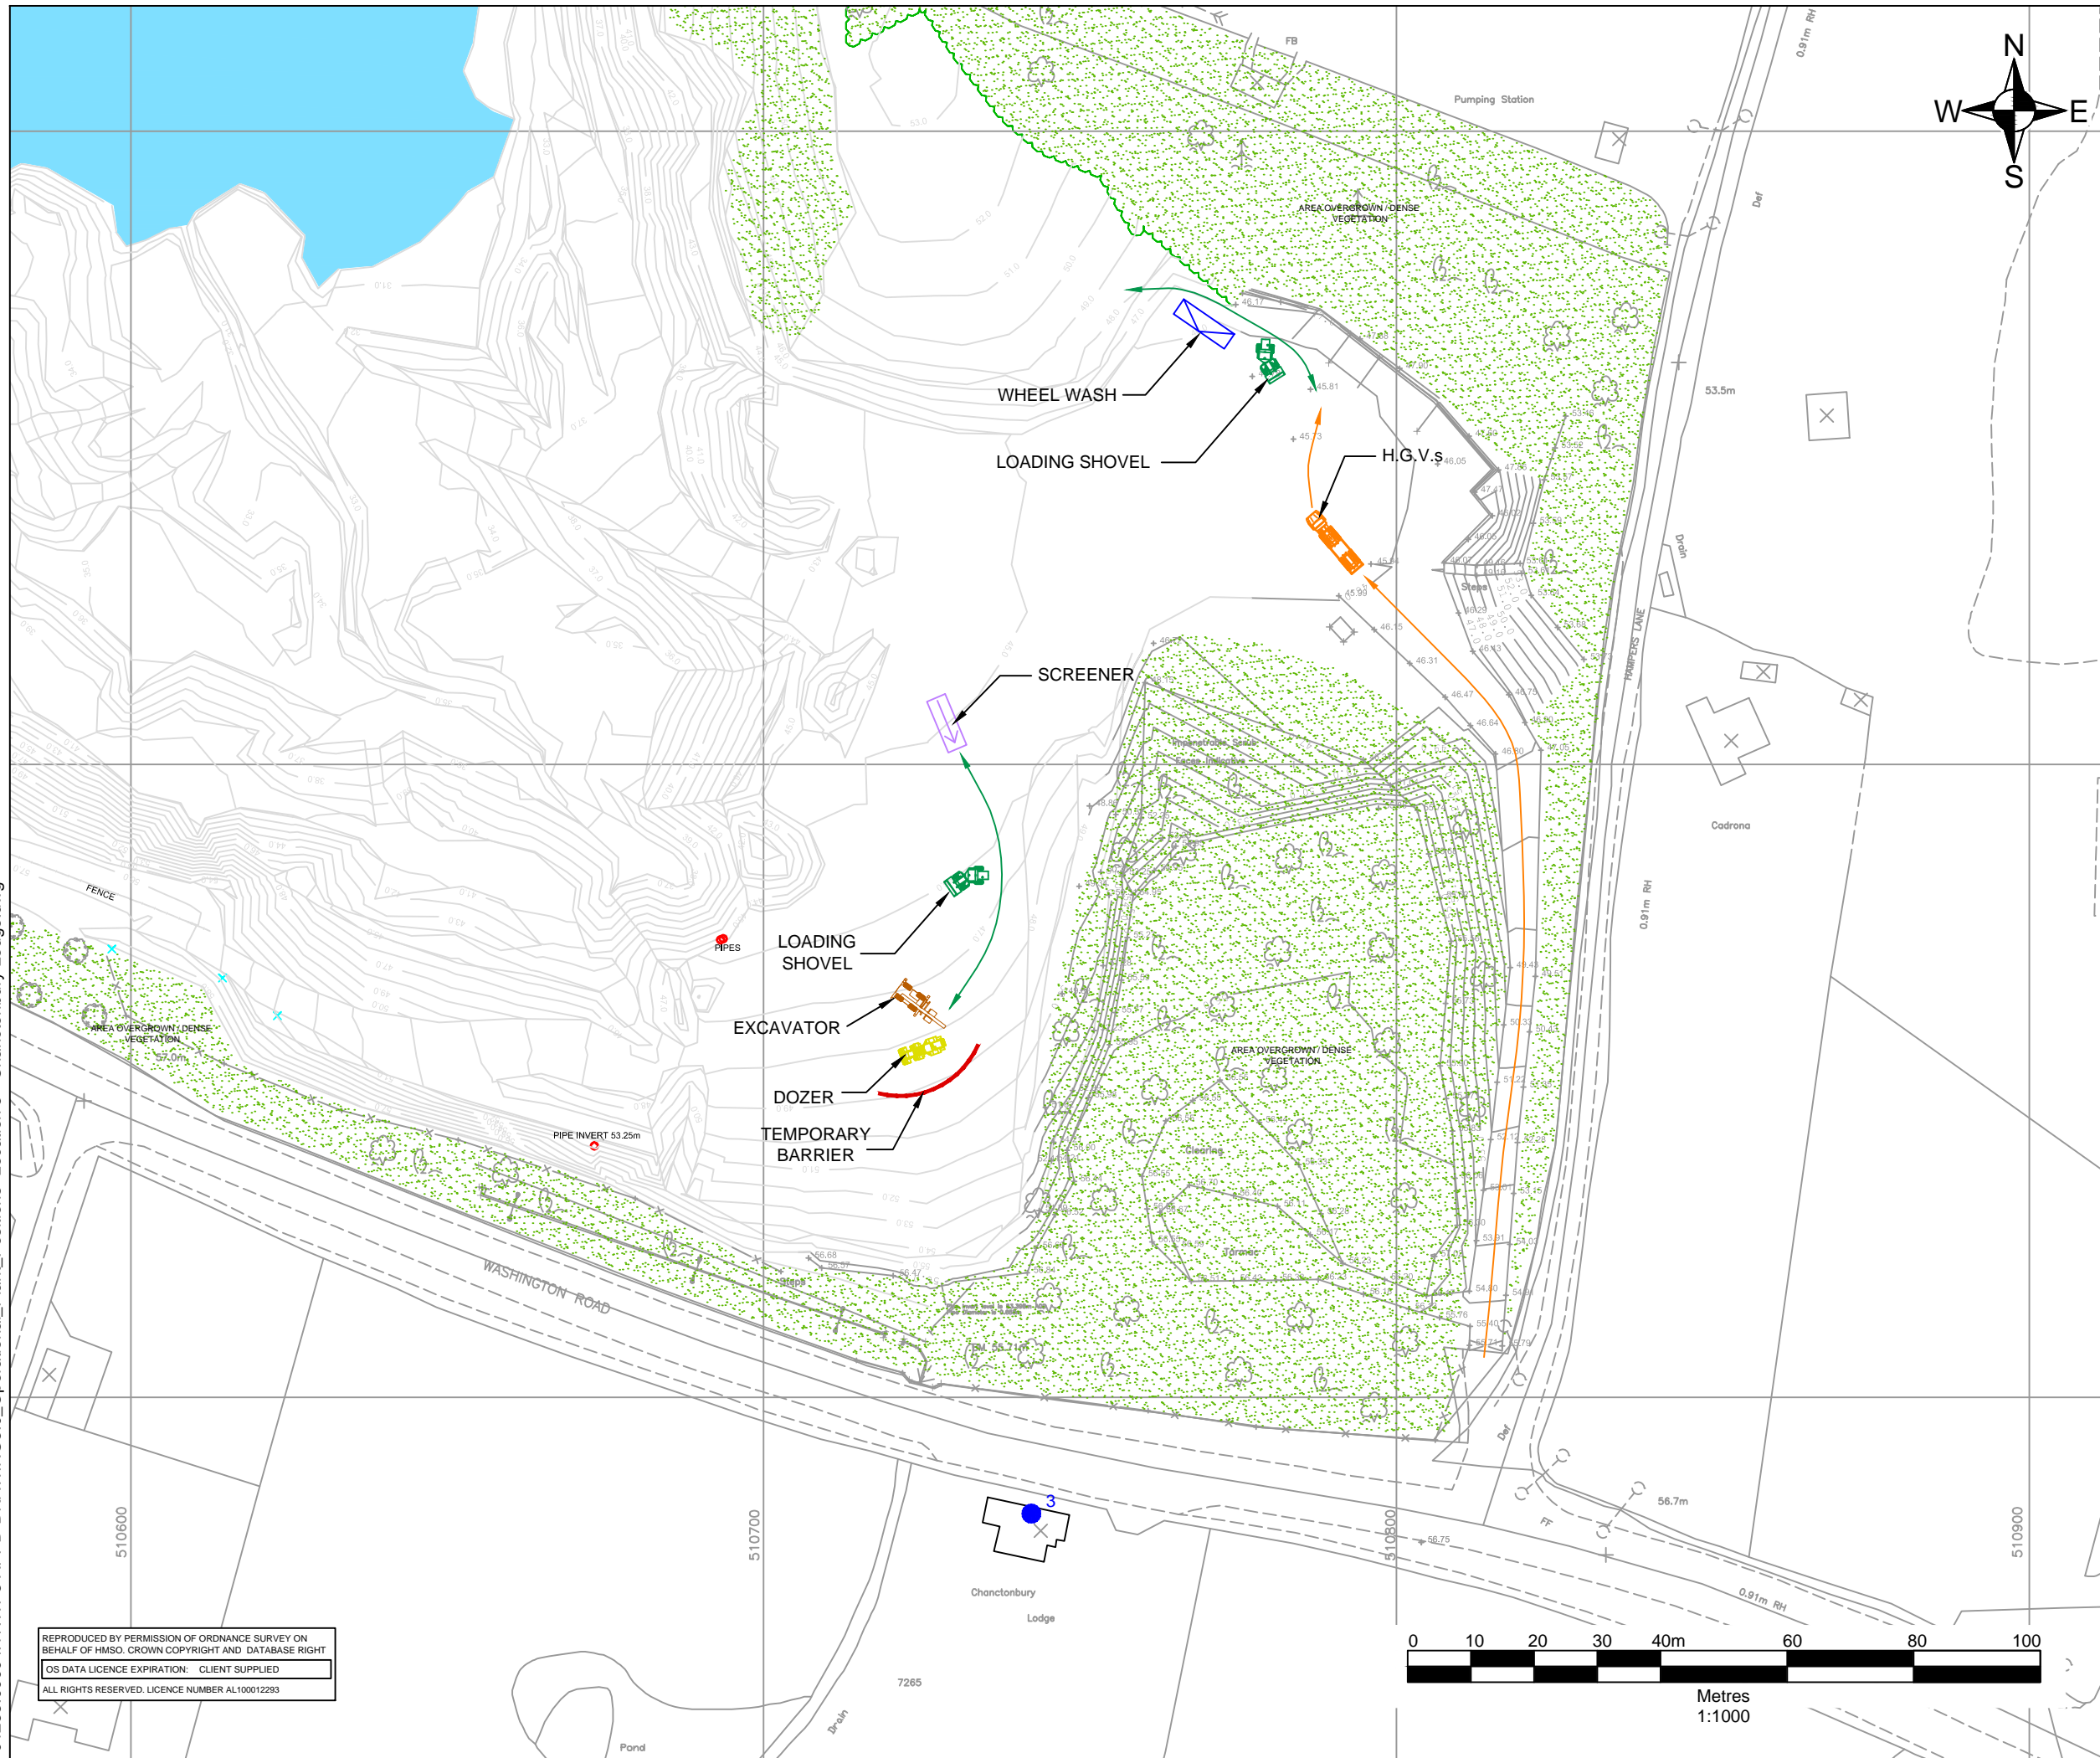

NOTES	
LEGEND	
	AREA OVERGROWN / DENSE VEGETATION
	TOPOGRAPHICAL CONTOURS (mAOD)
	LOADING SHOVEL
	EXCAVATOR
	DOZER
	SCREENER
	TEMPORARY BARRIER
	H.G.V.s
	WHEEL WASH
	MONITORED LOCATION - CHANCTONBURY LODGE

REPRODUCED BY PERMISSION OF ORDNANCE SURVEY ON BEHALF OF HMSO, CROWN COPYRIGHT AND DATABASE RIGHT  
 OS DATA LICENCE EXPIRATION: CLIENT SUPPLIED  
 ALL RIGHTS RESERVED. LICENCE NUMBER AL10012293

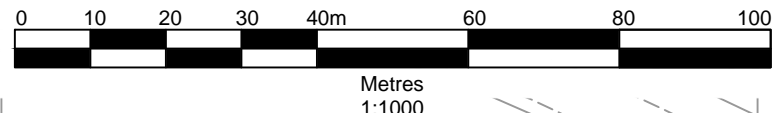

**SLR**  
 LANGFORD LODGE  
 109 PEMBROKE ROAD  
 CLIFTON, BRISTOL  
 BS8 3EU  
 T: 01179 064280  
 F: 01173 179535  
 www.slrconsulting.com

WASHINGTON SANDPIT  
 EIA FOR IMPORT AND PROCESSING OF MATERIAL  
**OPERATIONAL PLANT POSITIONS  
 LOCATION 3 -  
 CHANCTONBURY LODGE**

**WS 8/APPD/DRAWING3**

Scale: 1:1000 @ A3      Date: OCTOBER 2013