



REPRODUCED BY PERMISSION OF ORDNANCE SURVEY ON BEHALF OF HMSO. CROWN COPYRIGHT AND DATABASE RIGHT
OS DATA LICENCE EXPIRATION: 04.01.14
ALL RIGHTS RESERVED. LICENCE NUMBER AL100012293

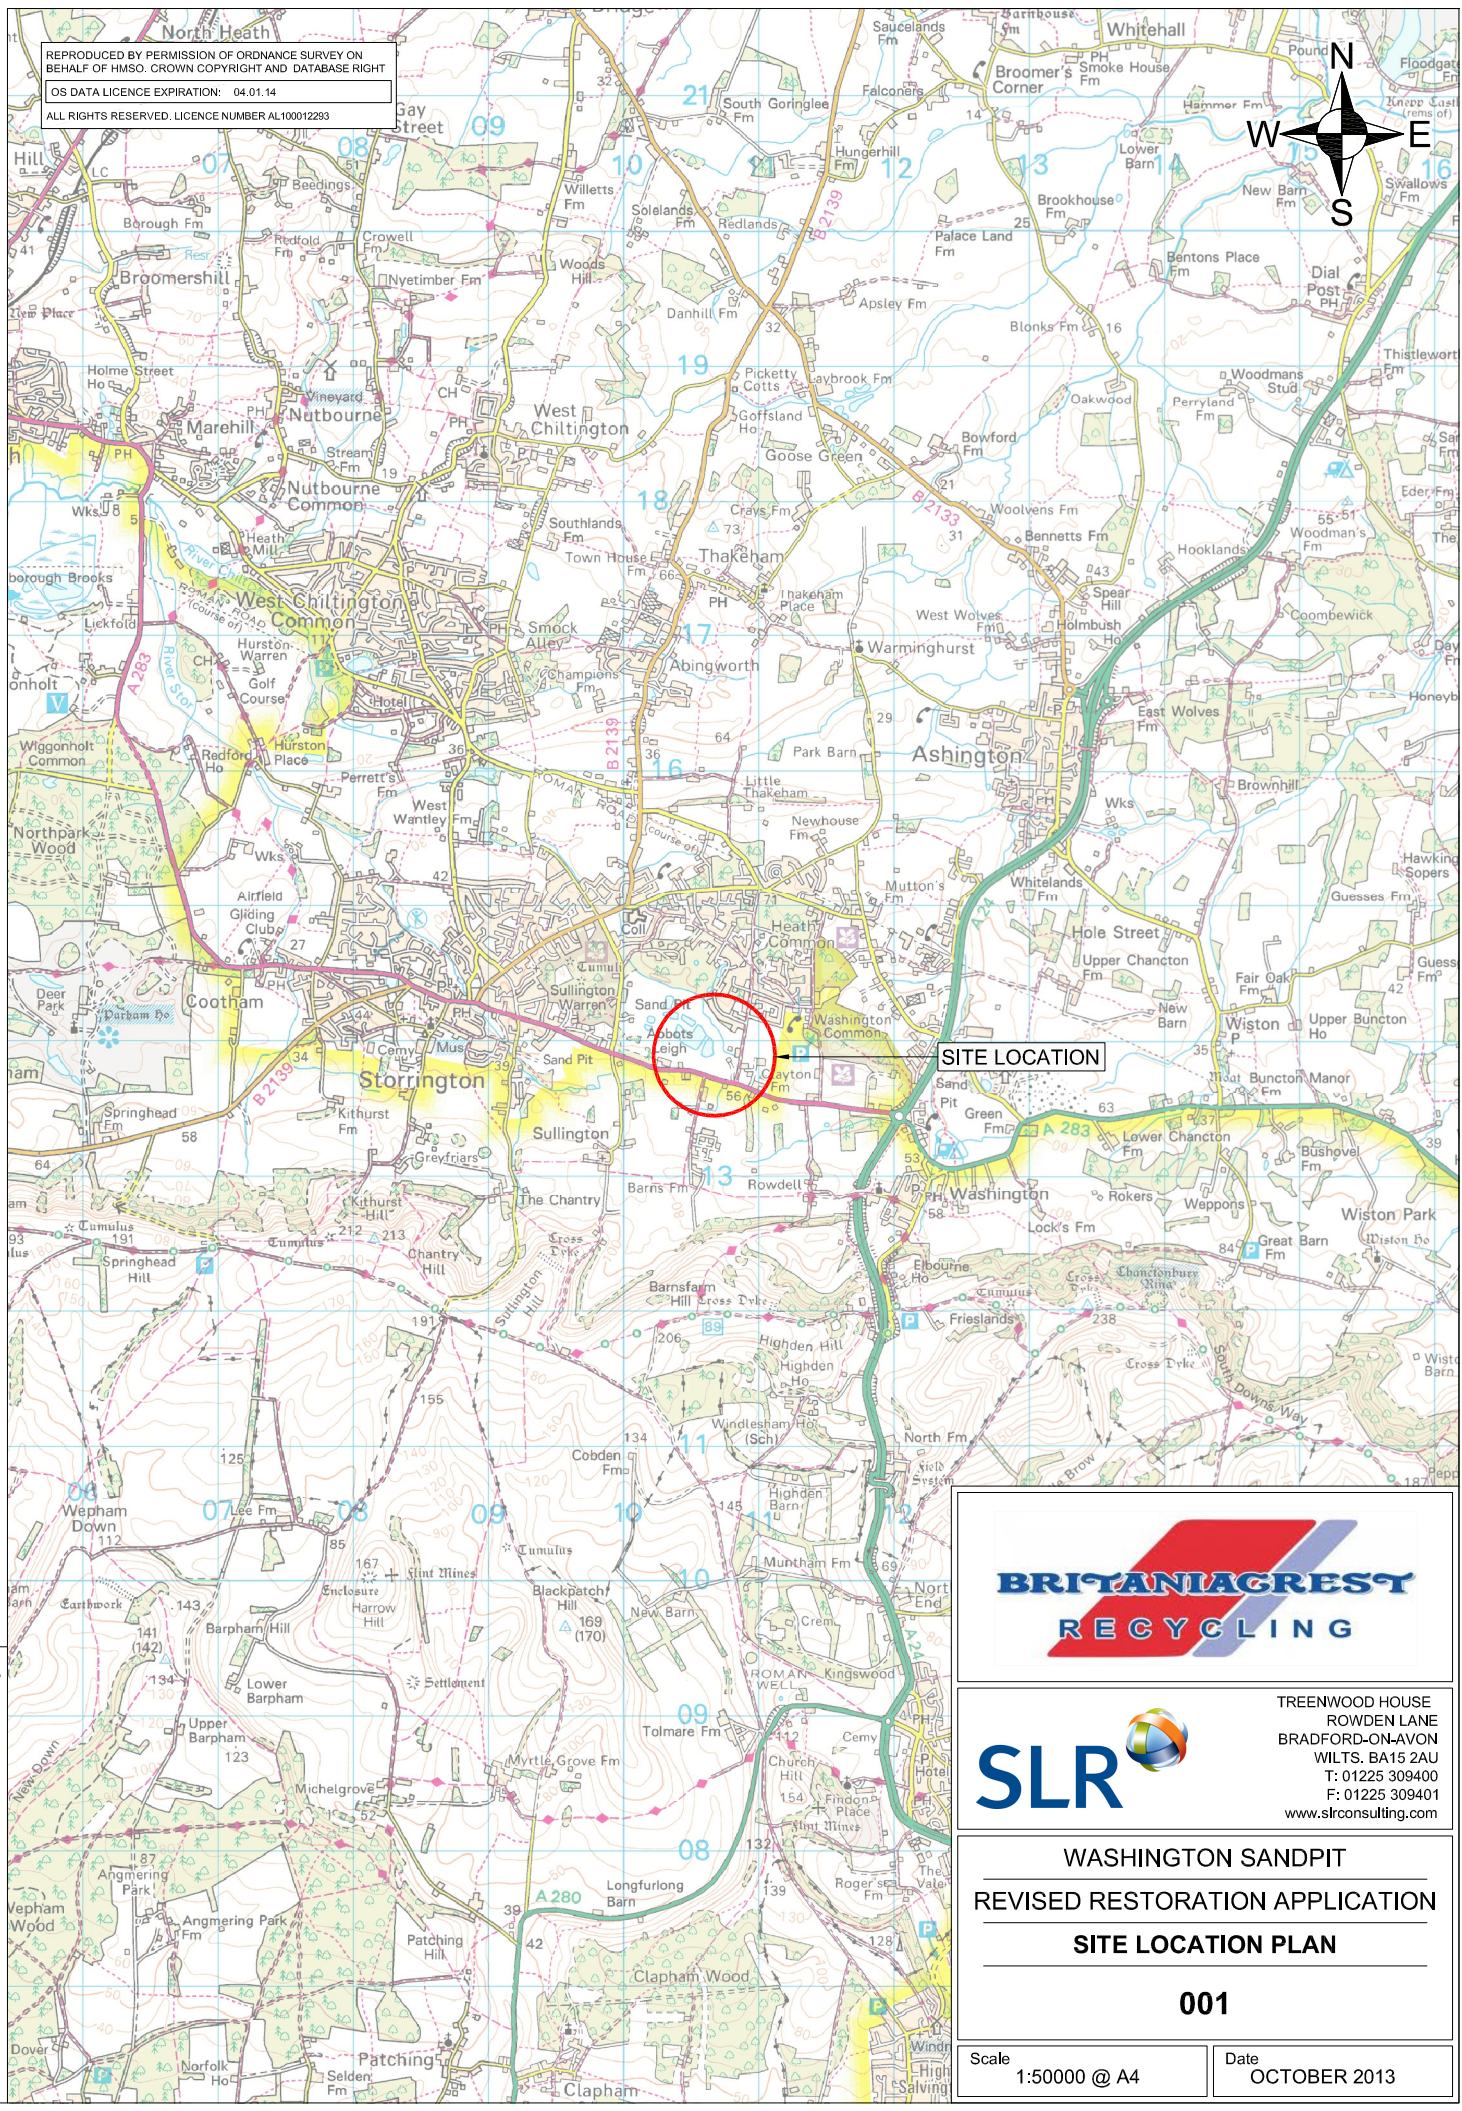

01258.00002.18.001.0 Site Location Plan.dwg

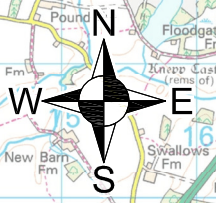

SLR 
TREENWOOD HOUSE
ROWDEN LANE
BRADFORD-ON-AVON
WILTS. BA15 2AU
T: 01225 309400
F: 01225 309401
www.slrconsulting.com

WASHINGTON SANDPIT
REVISED RESTORATION APPLICATION
SITE LOCATION PLAN

001

Scale 1:50000 @ A4 Date OCTOBER 2013