



01258.00004.16.WP_L16 Phasing Plan.dwg

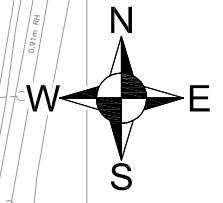

NOTES	
	AREA OVERGROWN / DENSE VEGETATION
	TOPOGRAPHICAL CONTOURS (m AOD)
	LOADING SHOVEL
	EXCAVATOR
	DOZER
	SCREENER
	TEMPORARY BARRIER
	H.G.V.s
	WHEEL WASH
	MONITORED LOCATION - CHANCTONBURY LODGE

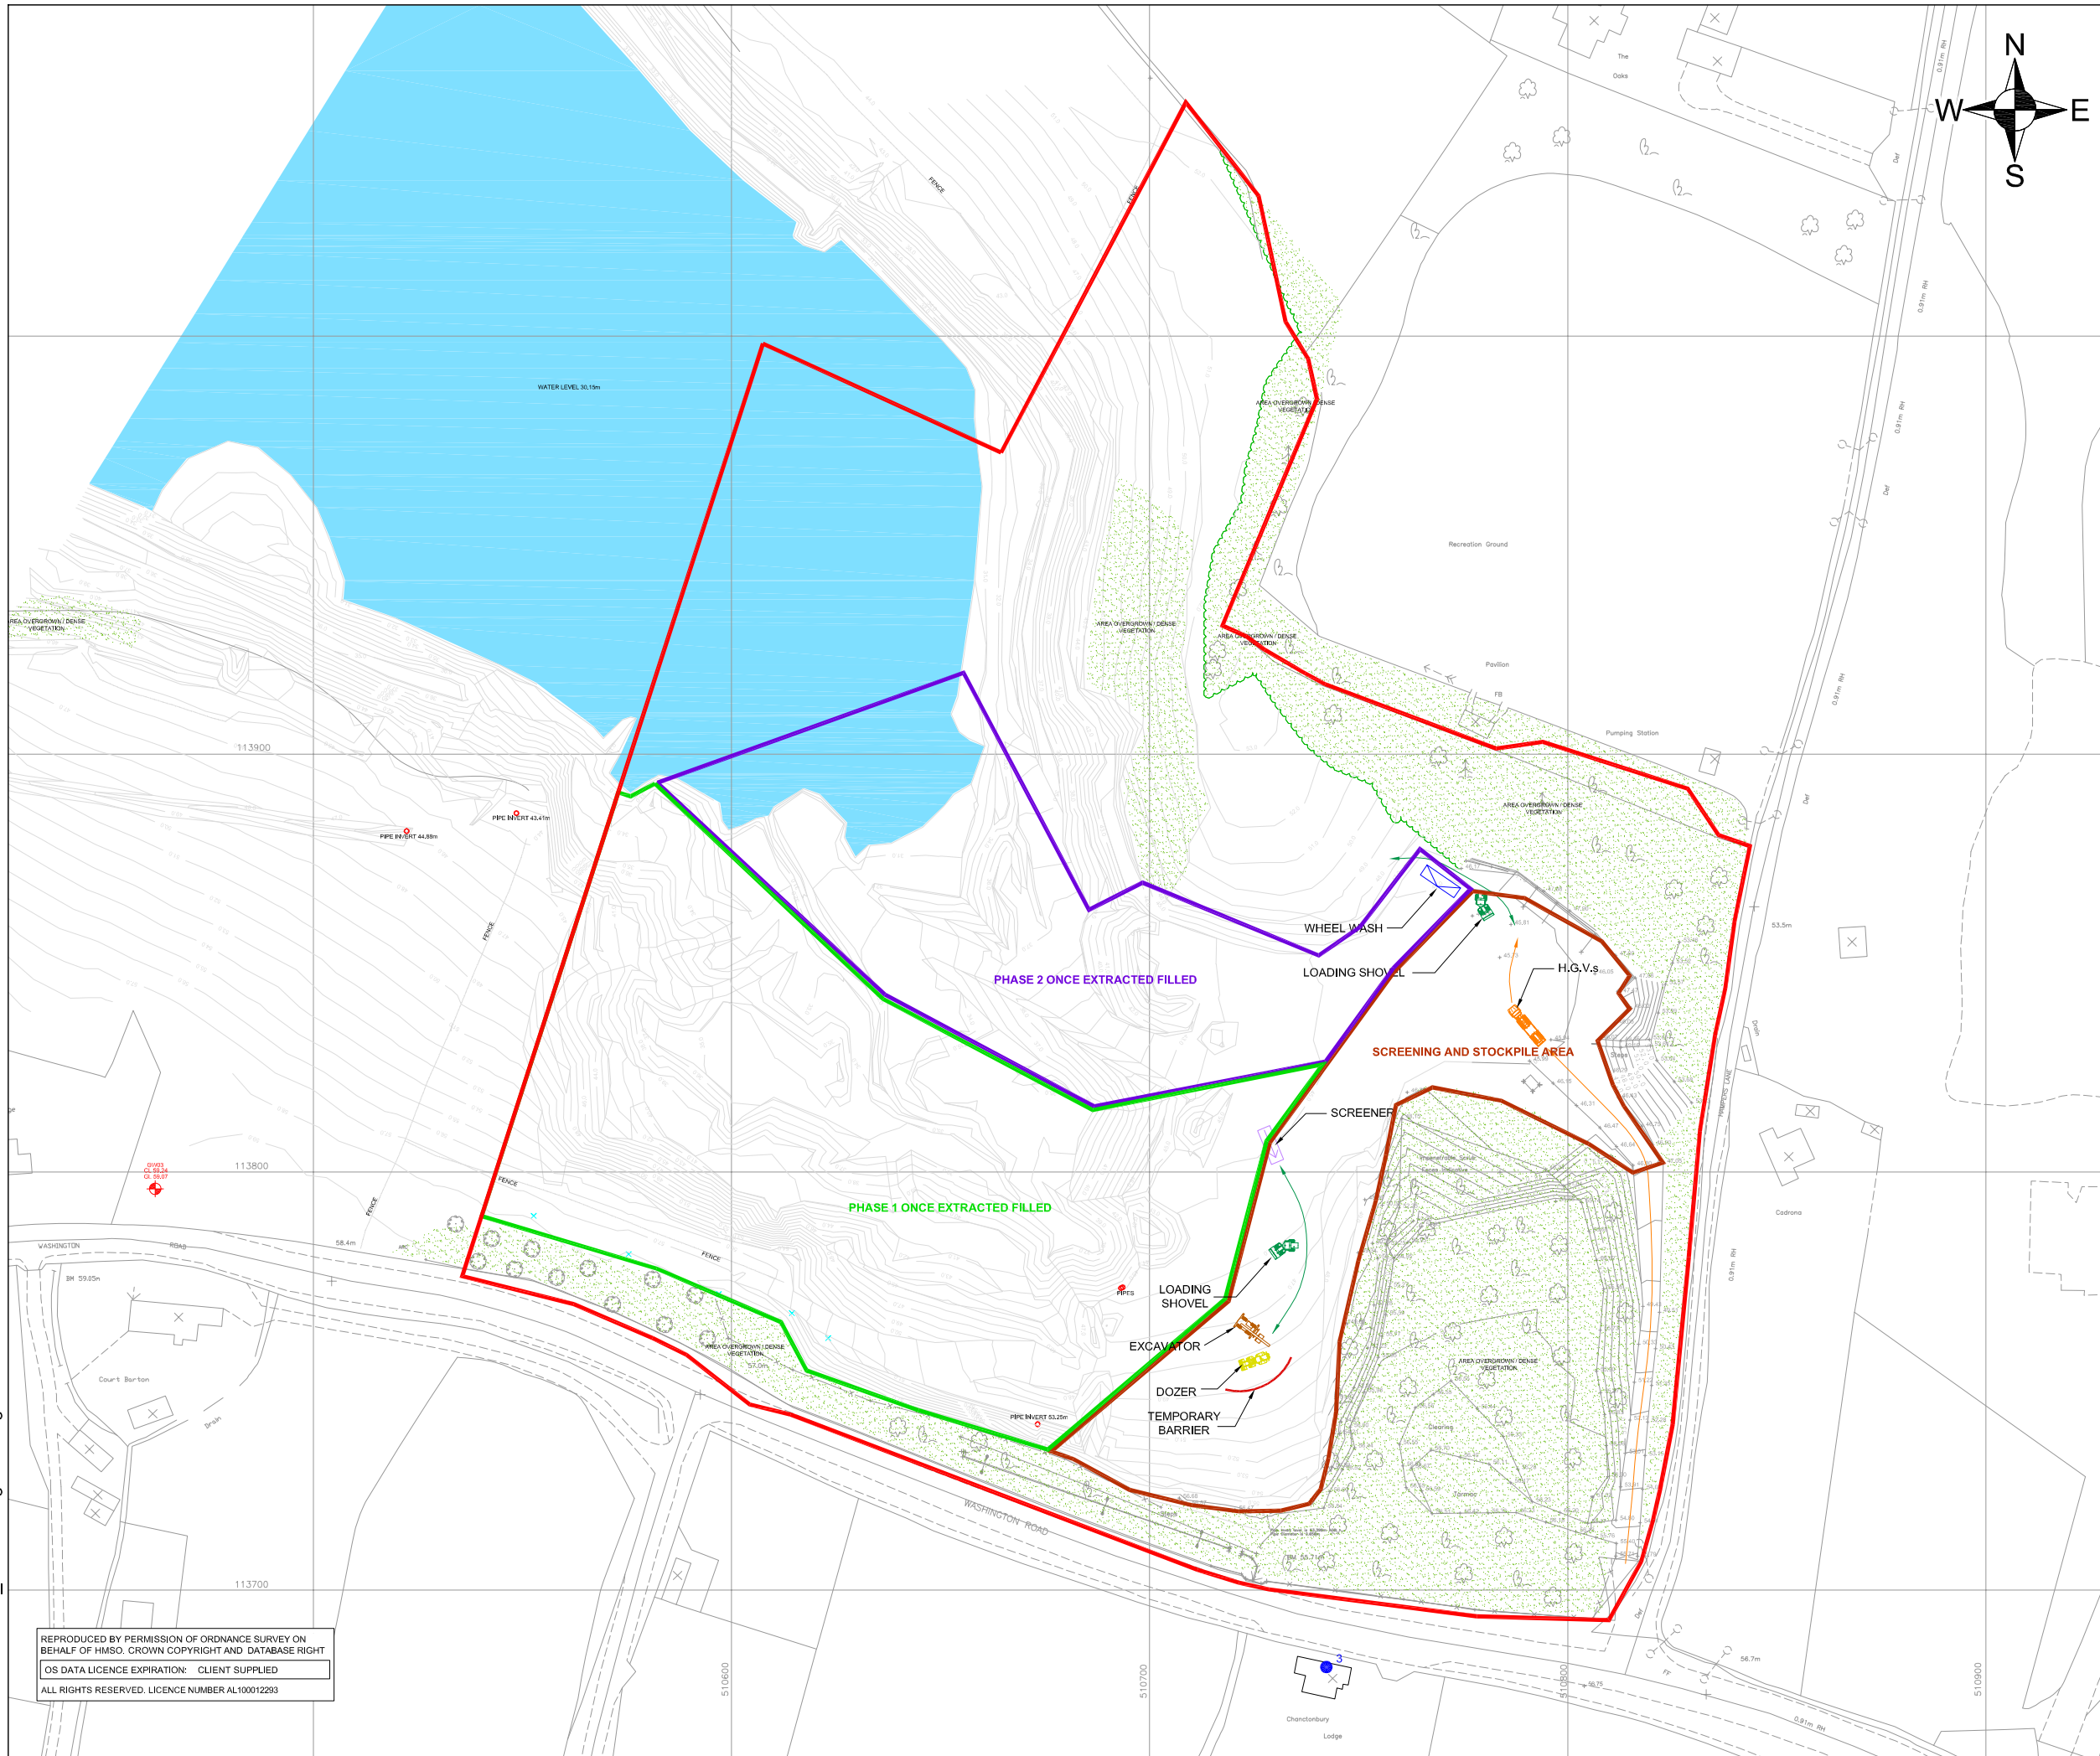

SLR

LANGFORD LODGE
109 PEMBROKE ROAD
CLIFTON, BRISTOL
BS8 3EU
T: 01179 064280
F: 01173 179535
www.slrconsulting.com

WASHINGTON SANDPIT

PHASING PLAN

WP L16

Scale 1:1500 @ A3 Date 14/05/2014

REPRODUCED BY PERMISSION OF ORDNANCE SURVEY ON BEHALF OF HMSO. CROWN COPYRIGHT AND DATABASE RIGHT
OS DATA LICENCE EXPIRATION: CLIENT SUPPLIED
ALL RIGHTS RESERVED. LICENCE NUMBER AL100012293