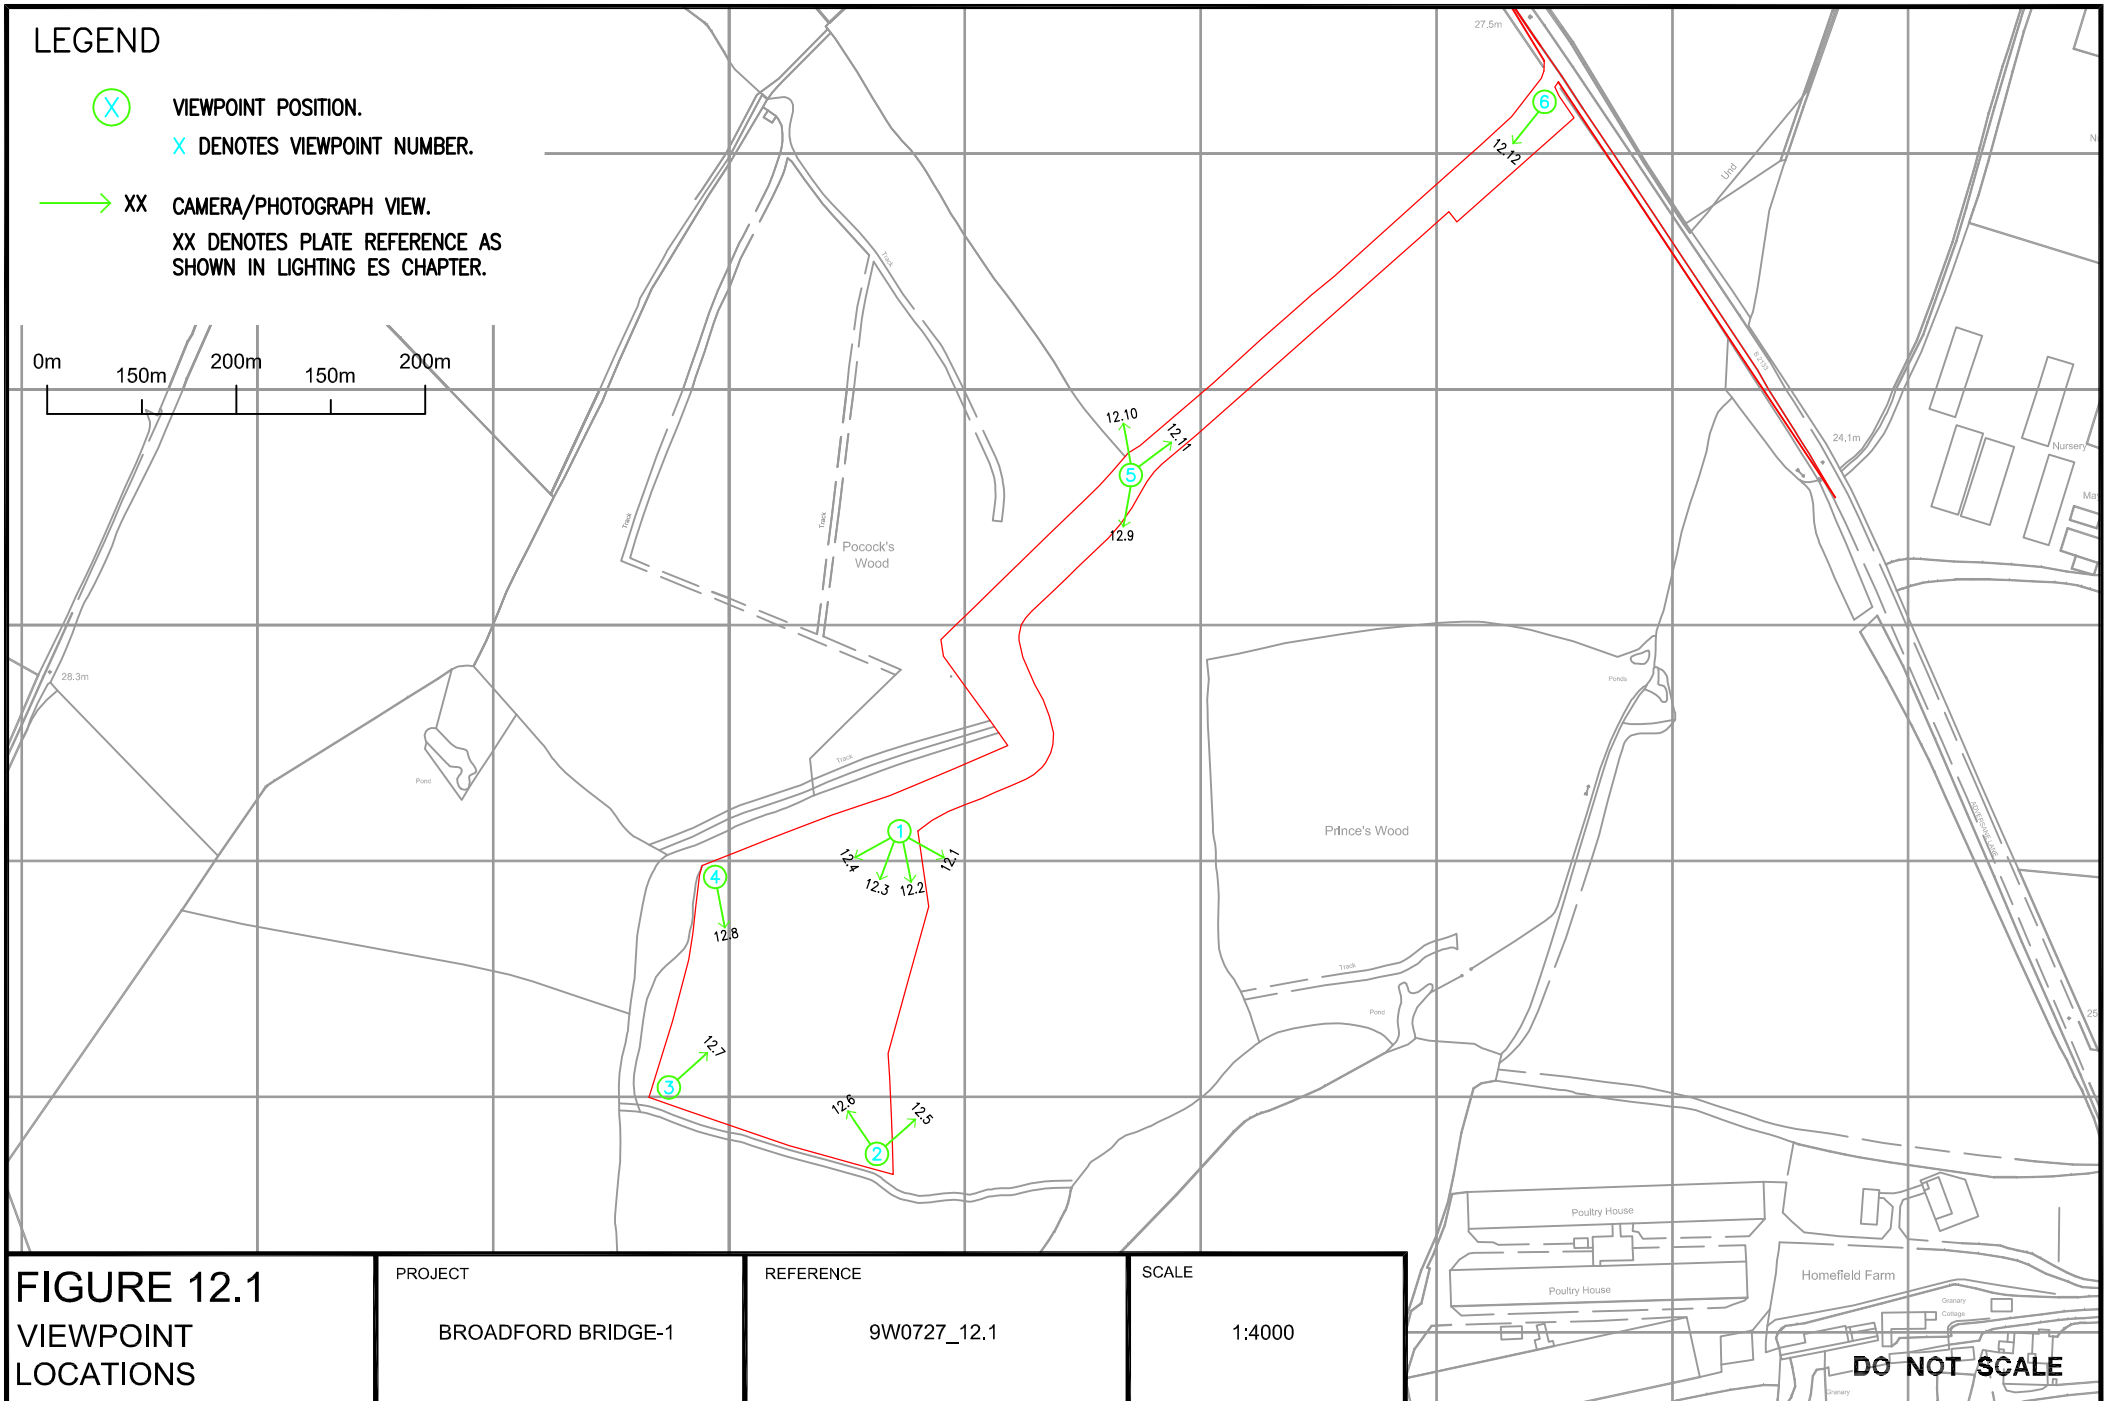
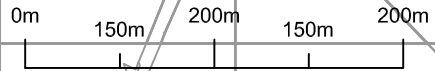


# LEGEND

(X) VIEWPOINT POSITION.  
X DENOTES VIEWPOINT NUMBER.

→ XX CAMERA/PHOTOGRAPH VIEW.  
XX DENOTES PLATE REFERENCE AS SHOWN IN LIGHTING ES CHAPTER.



**FIGURE 12.1**  
VIEWPOINT  
LOCATIONS

PROJECT  
BROADFORD BRIDGE-1

REFERENCE  
9W0727\_12.1


SCALE  
1:4000

**DO NOT SCALE**

**DO NOT SCALE**

0 10m 20m 30m

- Tungsten filament bulkhead lights
- Horizontal strip lights at cabin level
- Inwards facing lighting within derrick
- Freestanding 3 metre high fluorescent lighting facing inward on site and pointing downwards

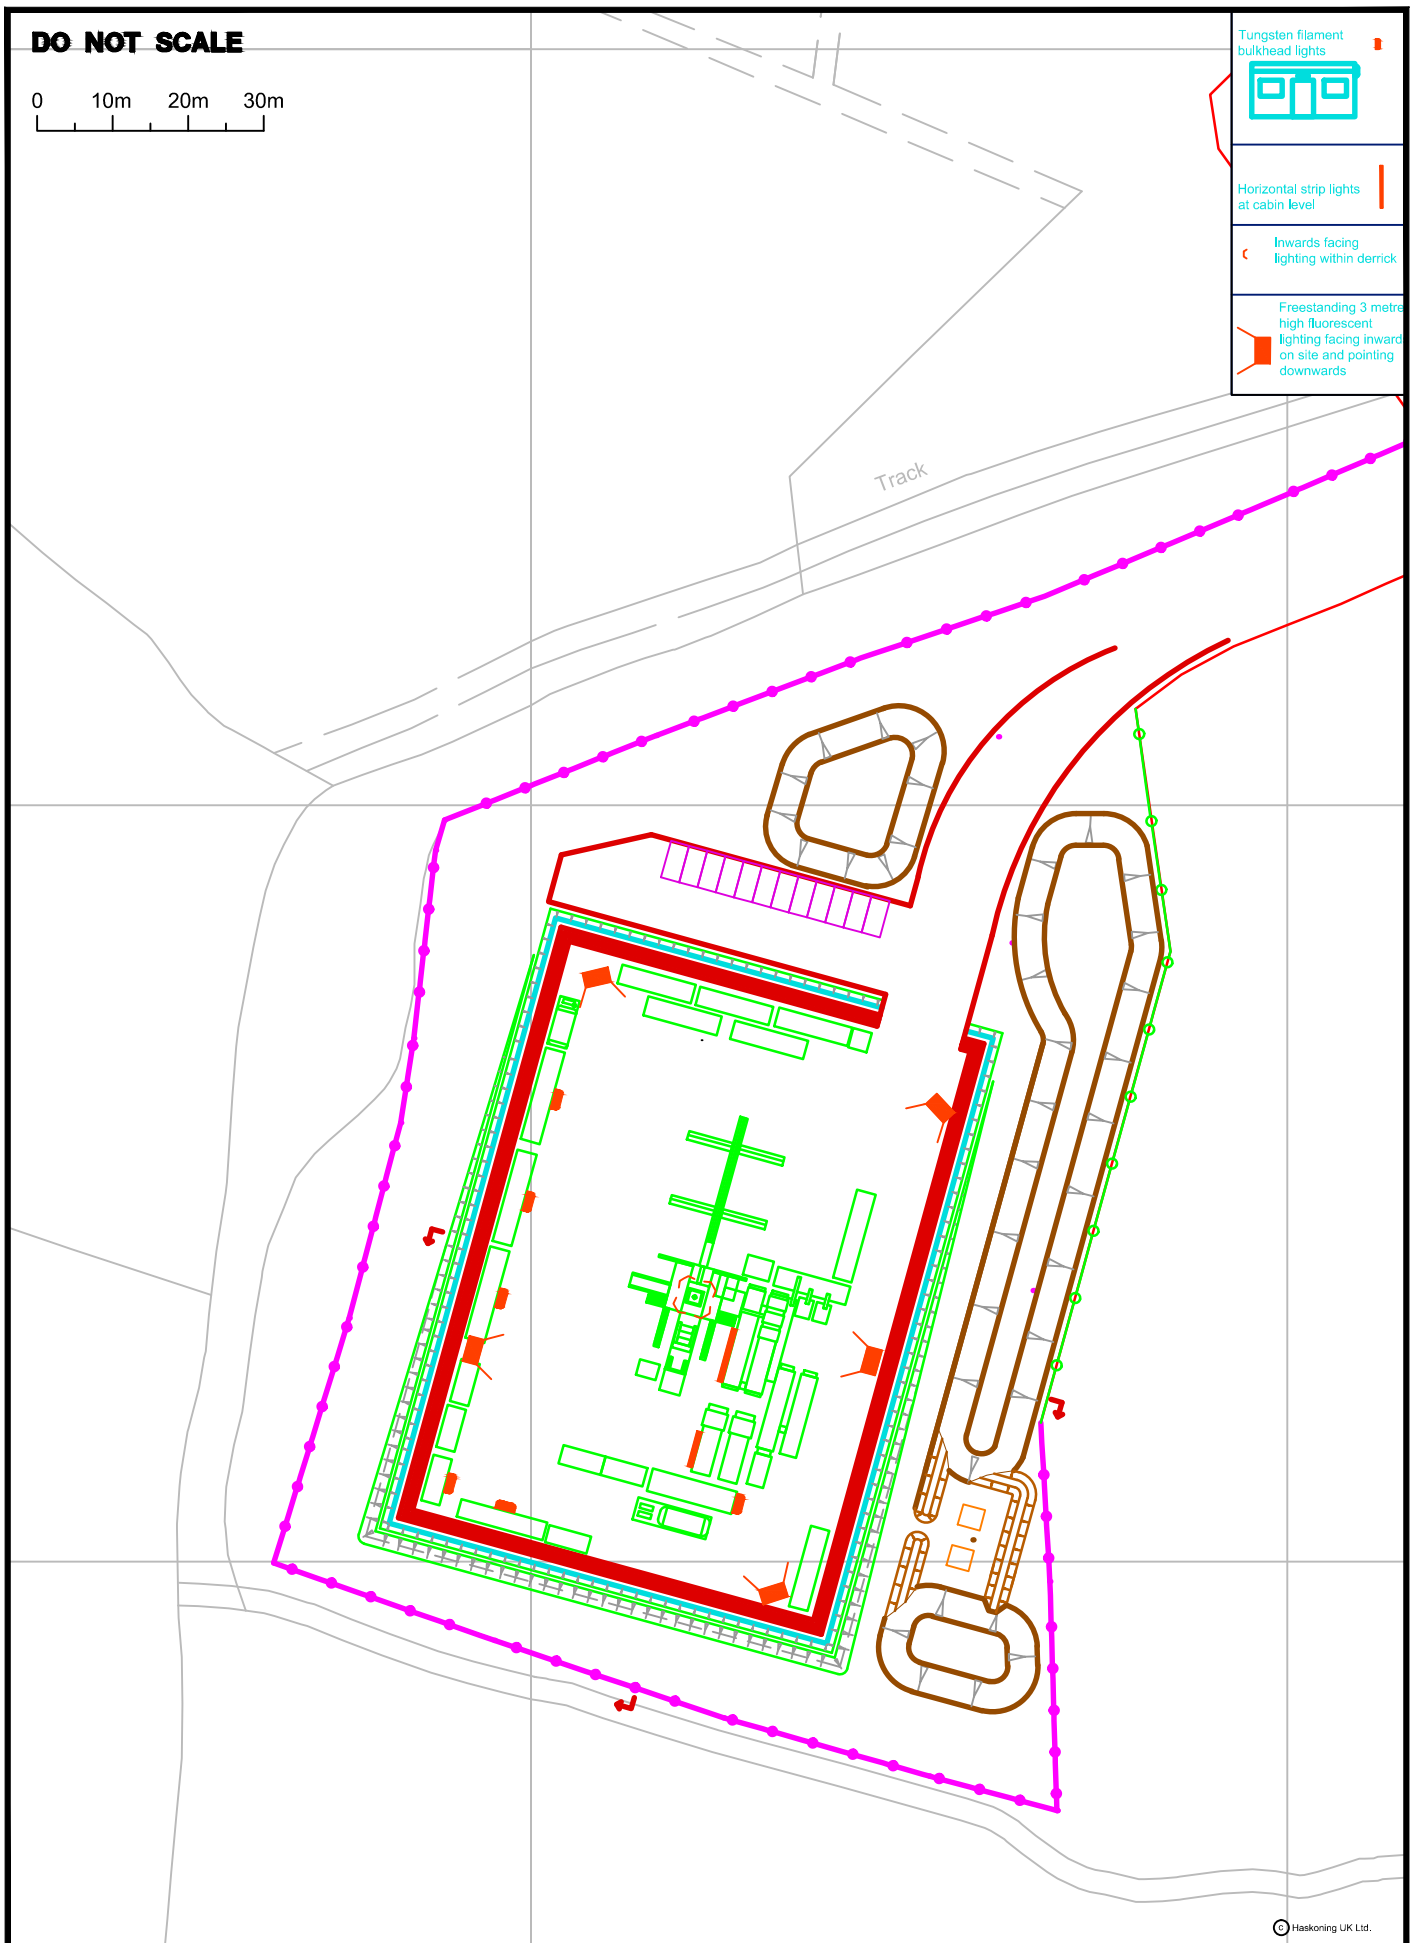

© Haskoning UK Ltd.

**FIGURE 12.2**  
PROPOSED LIGHTING  
DESIGN

PROJECT  
BROADFORD BRIDGE-1

REFERENCE  
9W0727\_12.2

SCALE  
1:750