


Tree positions and heights shown indicatively and do not represent specific trees

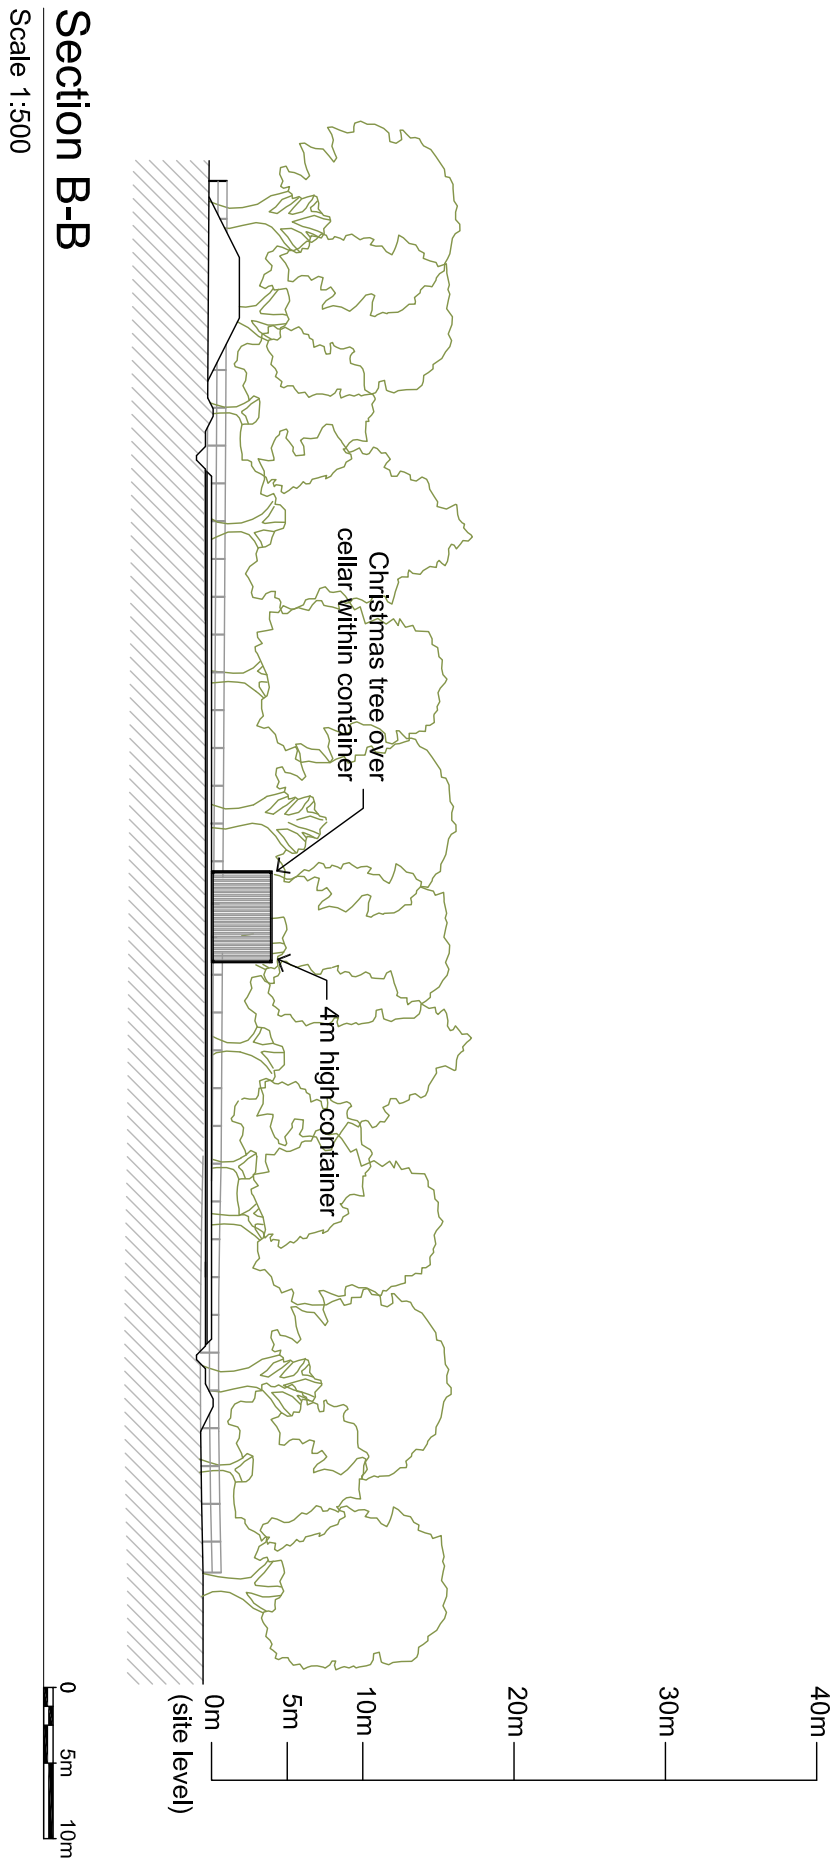


**R ELLIOTT ASSOCIATES LTD**  
**CONSULTING STRUCTURAL & CIVIL ENGINEERS**

t: (01590) 683176

f: (01590) 683533

info@rea-lltd.co.uk

www.rea-lltd.co.uk

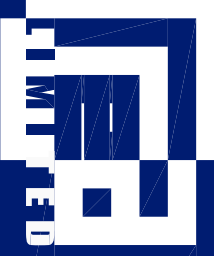

Dennett House  
 Brighton Road  
 Sway  
 Lymington  
 Hampshire  
 SO41 6EB

Client  
**Celtique Energie Petroleum**  
 Broadford Bridge  
 West Sussex

Job Title  
**Broadford Bridge Site**

Drawn By	Drawn	Sheet Size
AJNE	May 2014	A3
Drawing Title	Site Sections - Retention (1:500)	
Drawing Number	3261/BB/17	
Revision	C	