


Site Layout - Construction Mode
Scale 1:500

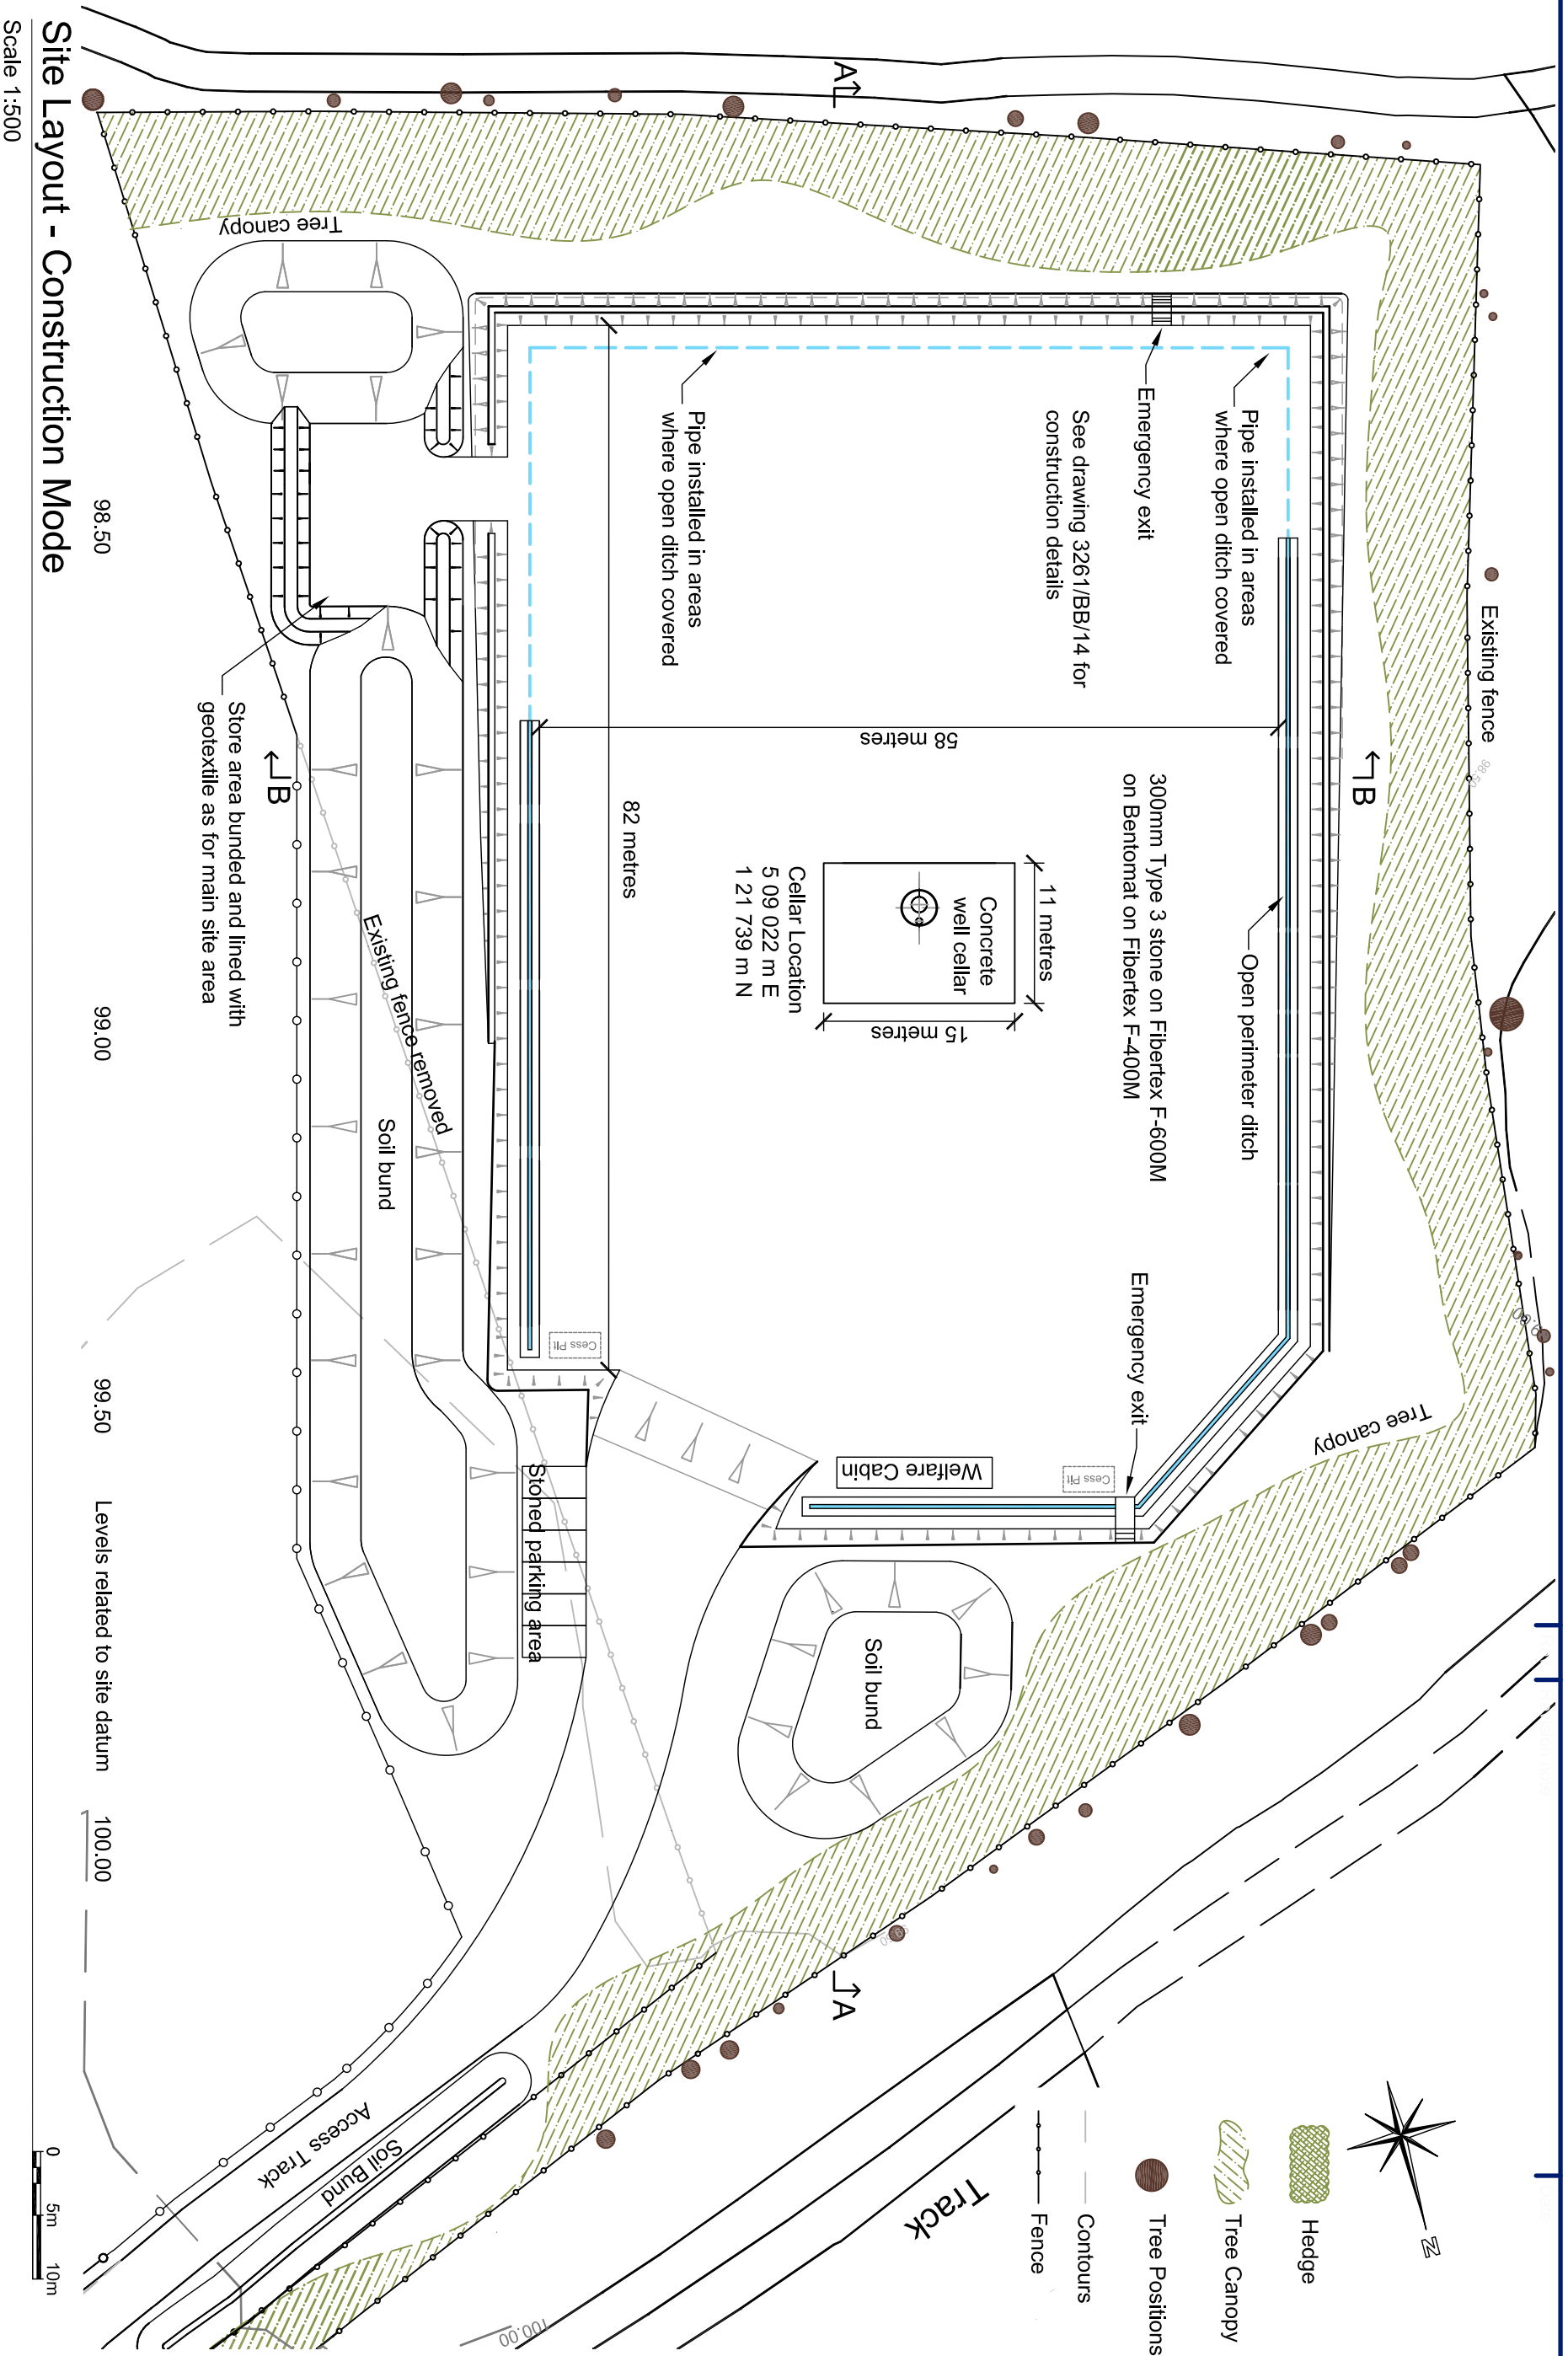

R ELLIOTT ASSOCIATES LTD
CONSULTING STRUCTURAL & CIVIL ENGINEERS



Client	Design By	Drawn	Sheet Size
Dennett House Brighton Road Sway Lymington Hampshire SO41 6EB	AJNE	May 2014	A3
Job Title	Drawing Title	Drawing Number	Revision
Broadford Bridge Site	Site Layout - Construction Mode (1:500)	3261/BB/09	E