


TYPICAL ACCESS TRACK CONSTRUCTION

For Entrance Details see drawing 3261/BB/15

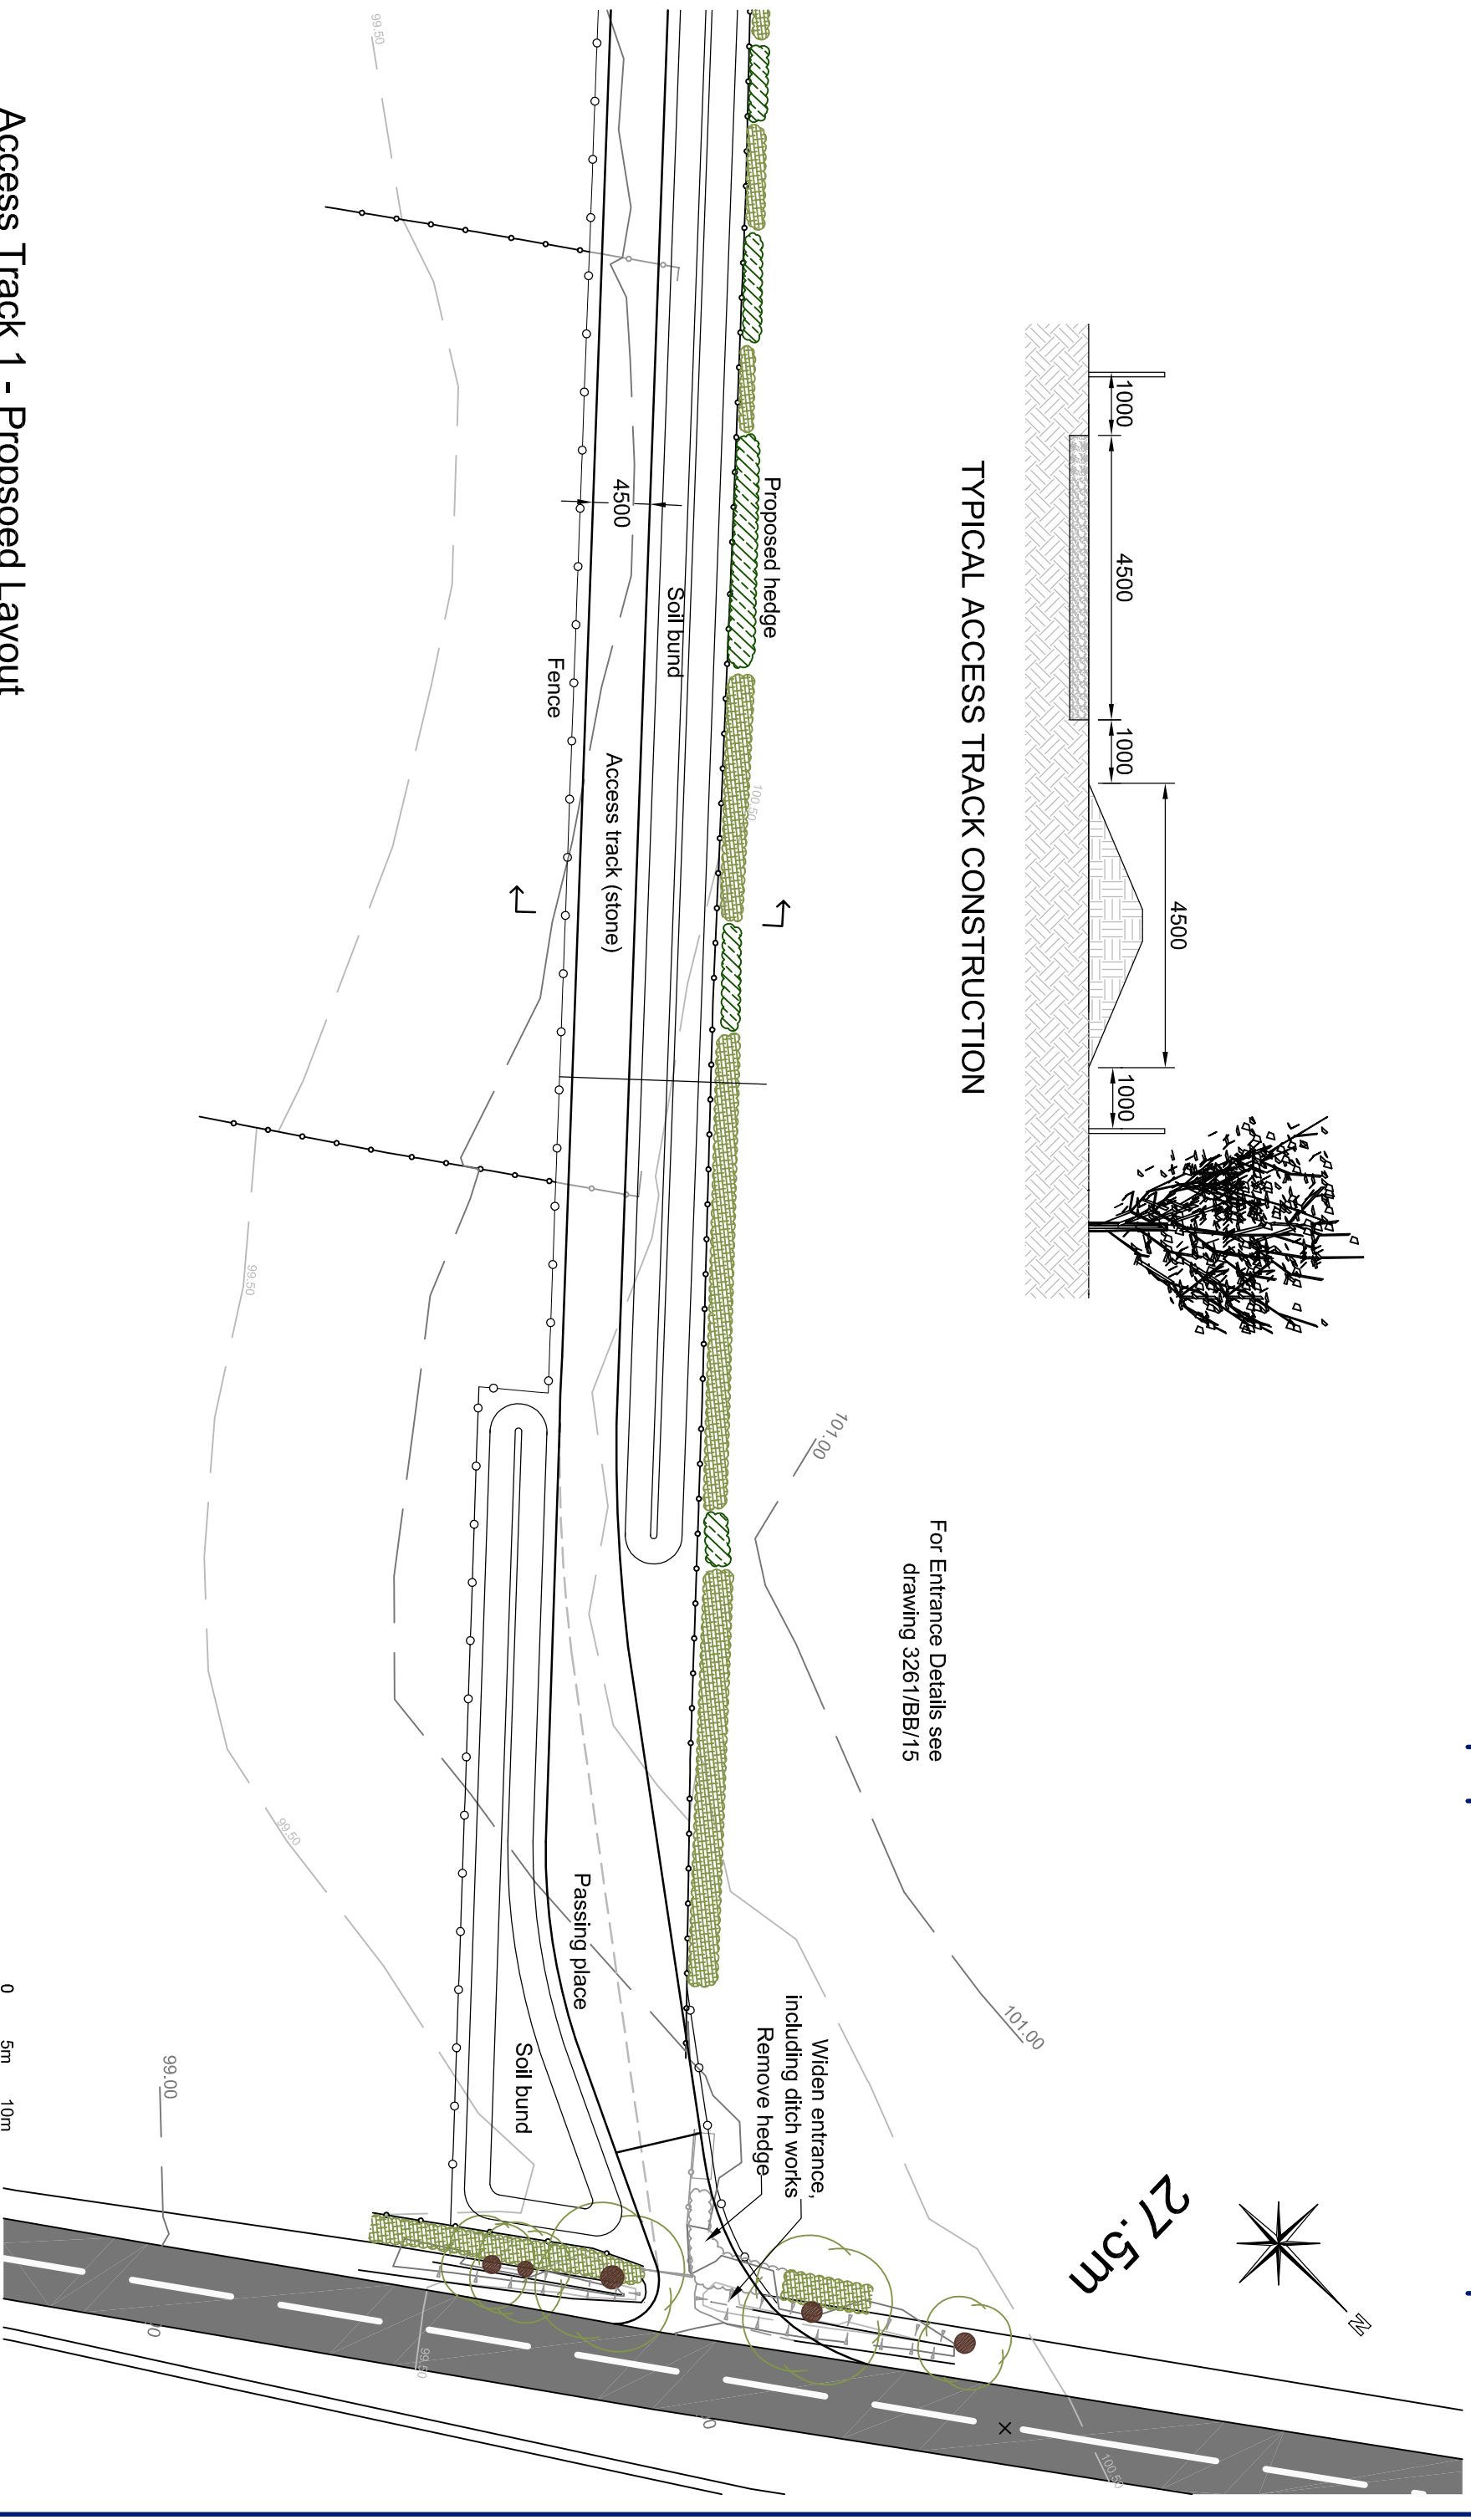

Access Track 1 - Proposed Layout
Scale 1:500

R ELLIOTT ASSOCIATES LTD
CONSULTING STRUCTURAL & CIVIL ENGINEERS



Dennett House
Brighton Road
Sway
Lymington
Hampshire
SO41 6EB

Client
Celtique Energie Petroleum
Broadford Bridge
West Sussex
Job Title
Broadford Bridge Site

Drawn By
AJNE
Drawing Title
Access Track 1 -
Proposed Layout (1:500)
Drawing Number
3261/BB/07

Date
July 2012
Sheet Size
A3
Revision
A