





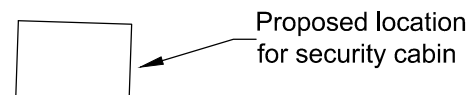
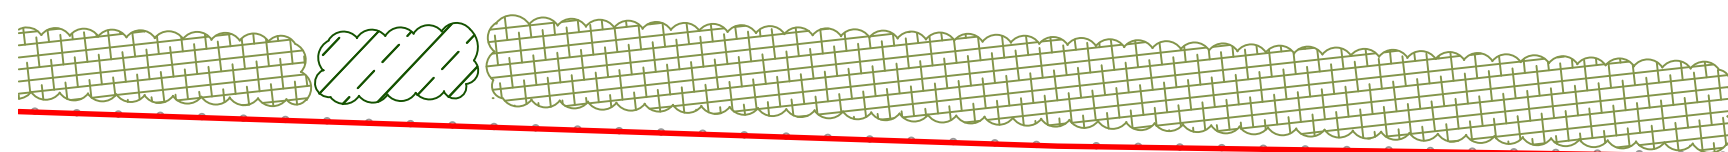


FOR APPROVAL


-  Hedge
-  Proposed hedgerow
-  Tree Canopy
-  Tree Positions
-  Fence
-  Category R - proposed removal



Proposed location
for security cabin

 Proposed inward swinging gates

Existing field post re-used for new gate

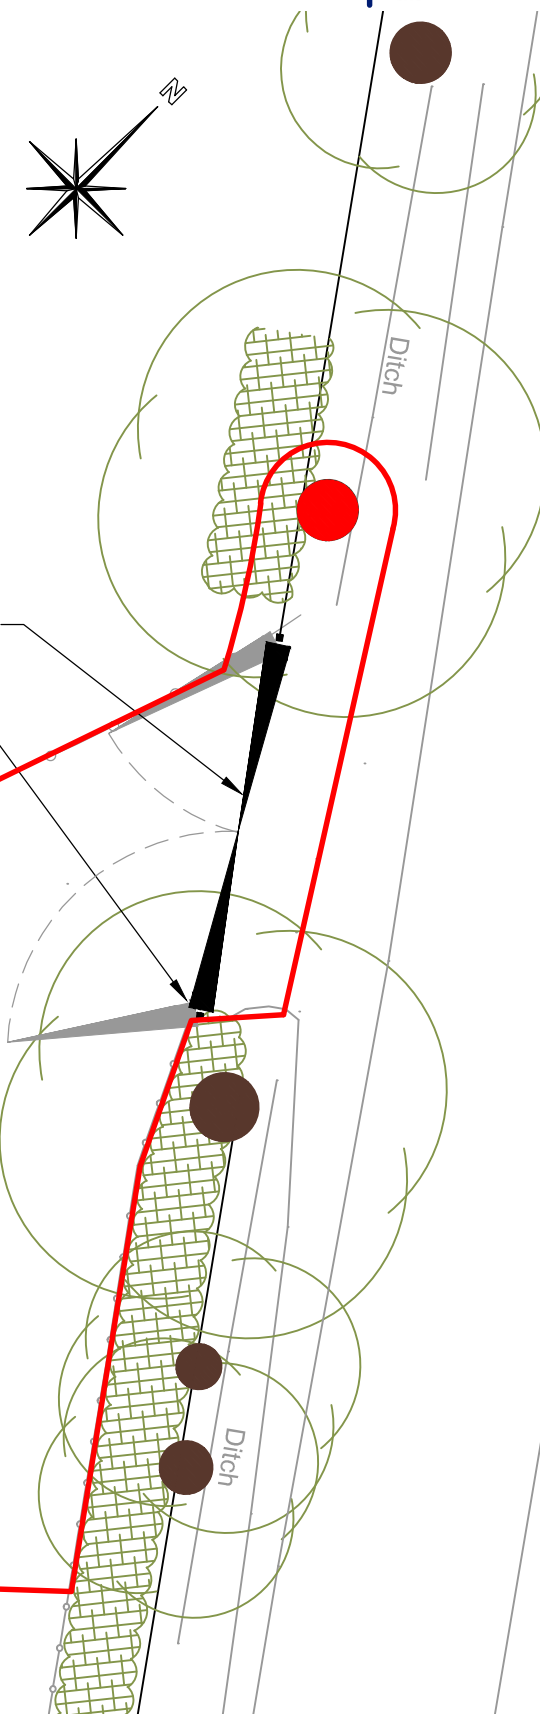


Proposed Gates and Cabin

Scale 1:200

0 2m 4m

R ELLIOTT ASSOCIATES LTD
CONSULTING STRUCTURAL & CIVIL ENGINEERS

t: (01590) 683176 f: (01590) 683533 info@rea-ltd.co.uk www.rea-ltd.co.uk

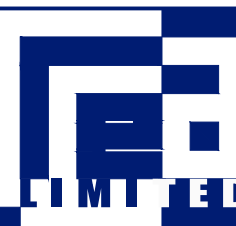

Dennett House
Brighton Road
Sway
Lymington
Hampshire
SO41 6EB

Client
Celtique Energie Petroleum
Broadford Bridge
West Sussex

Job Title
Broadford Bridge Site

Drawn By
AJNE

Drawing Title
Proposed Gates and Cabin
(1:200)

Drawing Number
3261 BB SF 09

Date
May 2014

Sheet Size
A3

Revision
A