

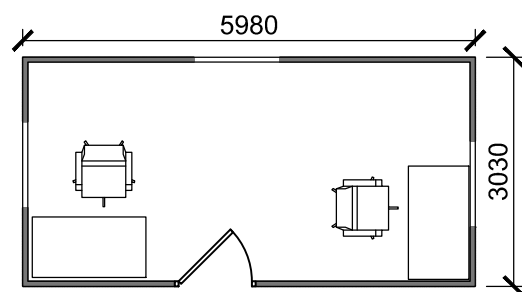
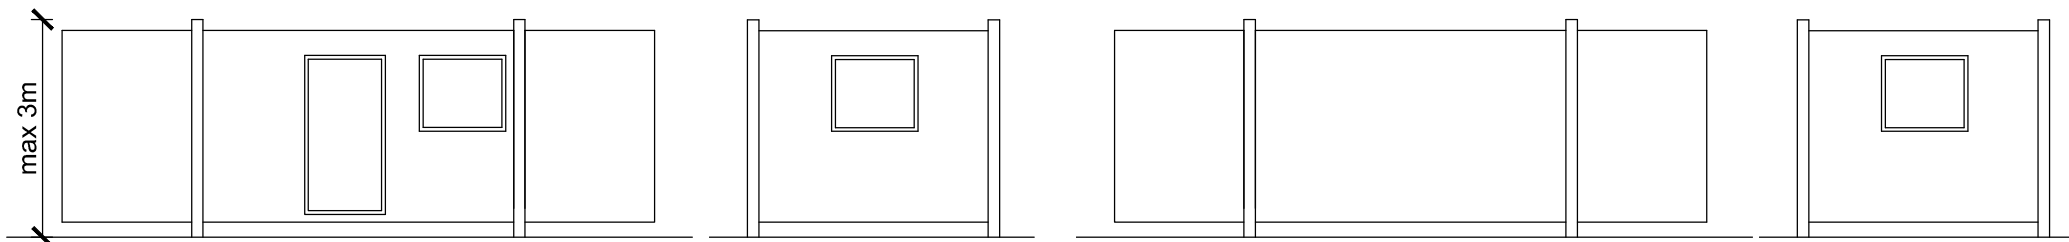


Scale 1:100

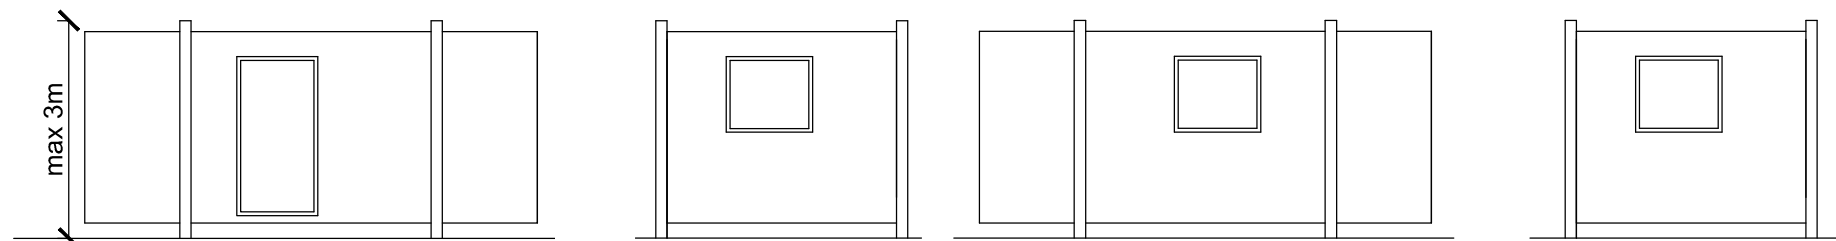

## Scale 1:100

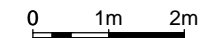

Client Celtique Energie Petroleum  
Broadford Bridge  
West Sussex

Job Title **Broadford Bridge Site**

Drawn By

AJNE

Date  
April 2014

Sheet Size

A4

Drawing Title

# Proposed Security Cabins (Scale 1:100)

Drawing Number

3261 BB SF 08

Revision	A
----------	---