



FOR APPROVAL

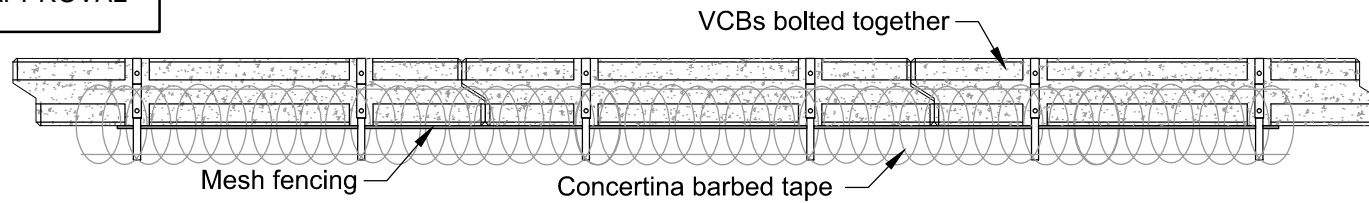


## Proposed Fence - Plan

Scale 1:50

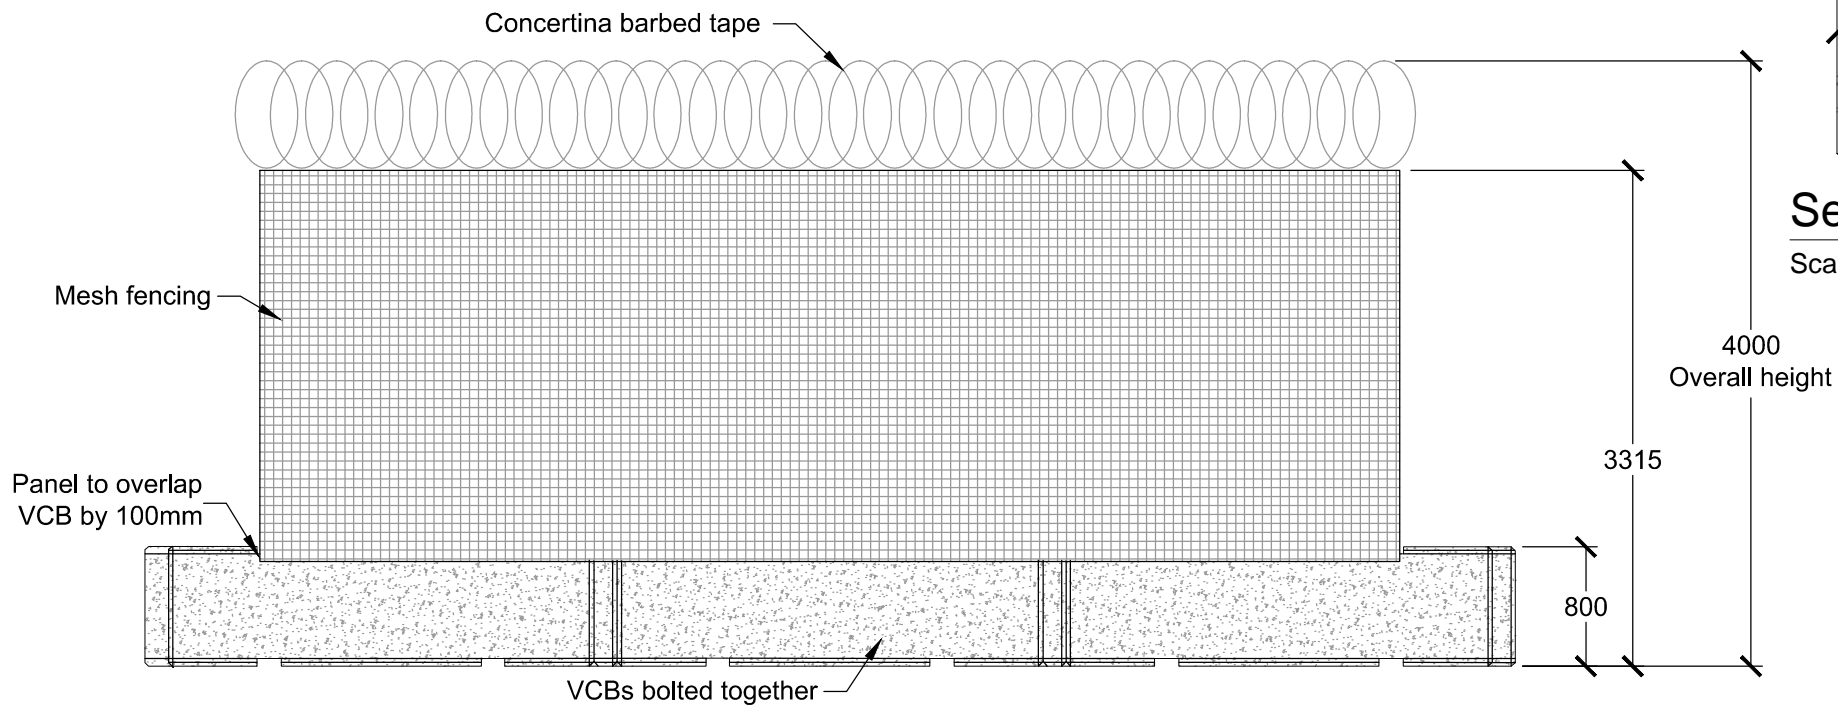

## Section

Scale 1:20

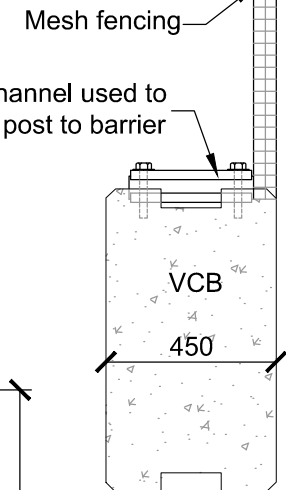

## Proposed Fence - Elevation

Scale 1:50

0 0.5m 1.0m

VCB = Vertical Concrete Barrier



Dennett House  
Brighton Road  
Sway  
Lymington  
Hampshire  
SO41 6EB

Client	Celtique Energie Petroleum Broadford Bridge West Sussex	Drawn By	Date	Sheet Size
		AJNE	April 2014	A4
Job Title	Broadford Bridge Site	Drawing Title		
		Proposed Fencing (Scale 1:20,1:50)		
		Drawing Number		Revision
		3261 BB SF 07		A