


NOT FOR APPROVAL
INDICATIVE ONLY

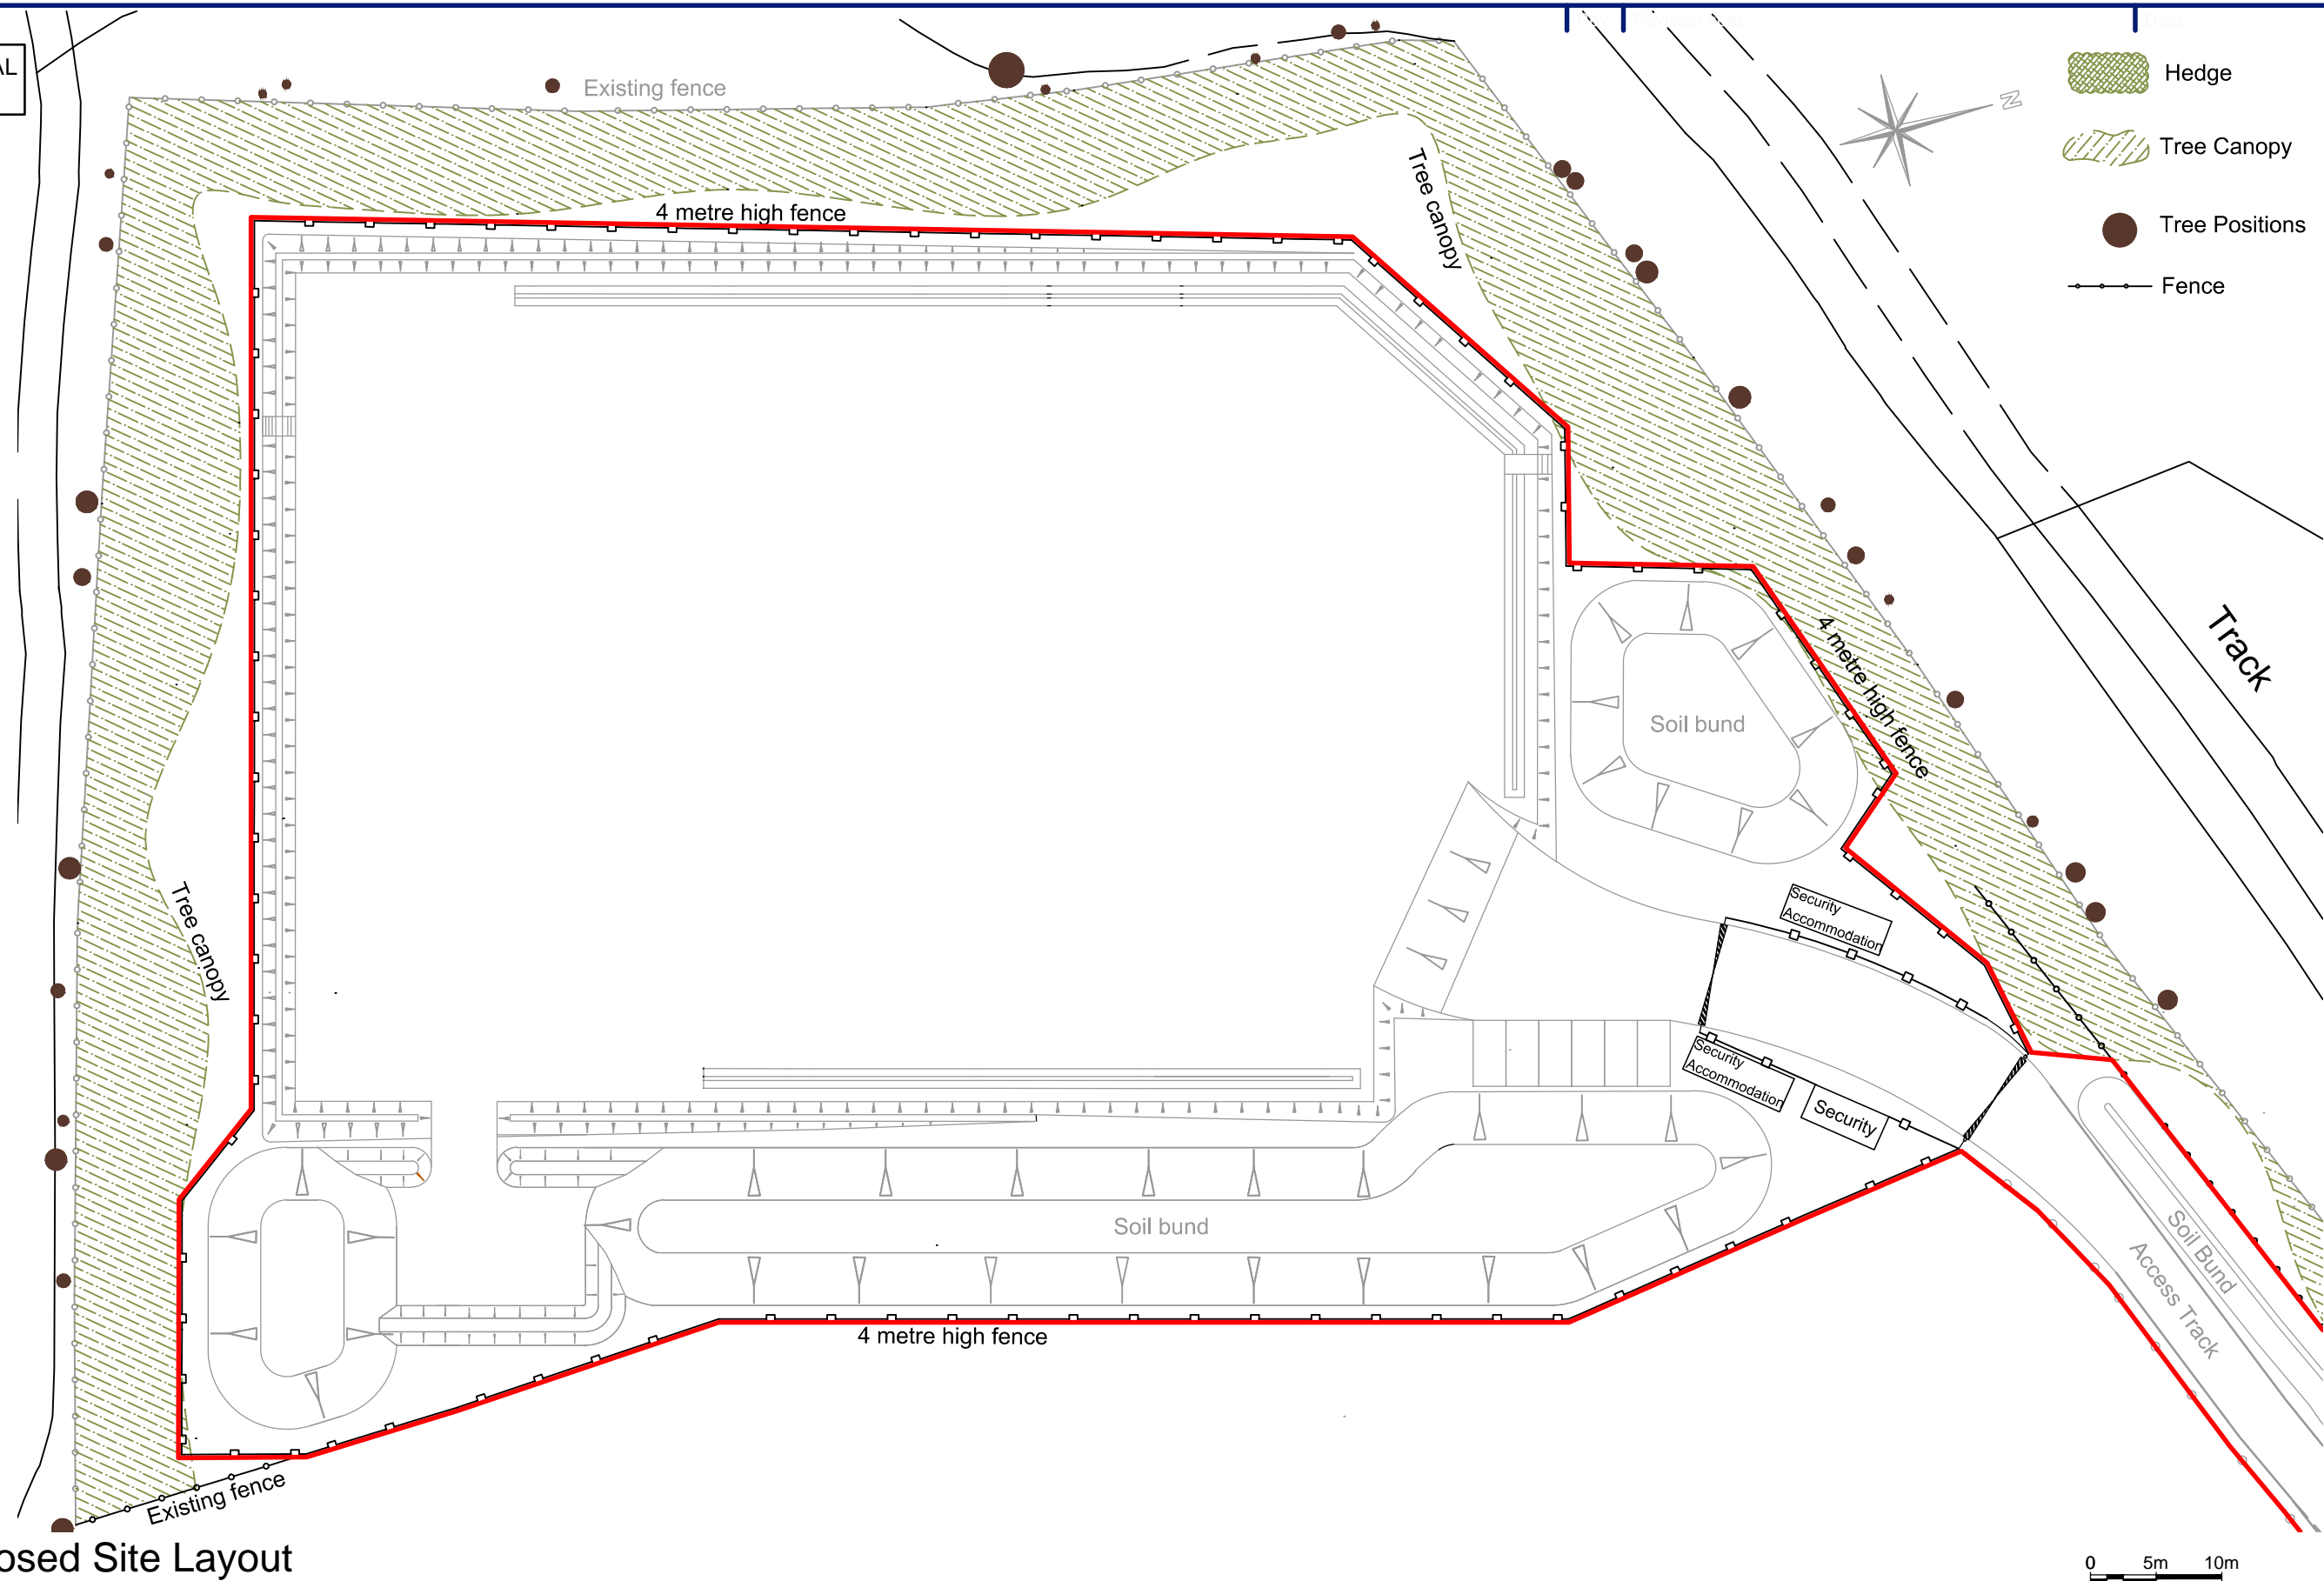

Proposed Site Layout

Scale 1:500

R ELLIOTT ASSOCIATES LTD
CONSULTING STRUCTURAL & CIVIL ENGINEERS

t: (01590) 683176

f: (01590) 683533

info@rea-ltd.co.uk

www.rea-ltd.co.uk



Dennett House
Brighton Road
Sway
Lymington
Hampshire
SO41 6EB

Client
Celtique Energie Petroleum
Broadford Bridge
West Sussex

Job Title
Broadford Bridge Site

Drawn By
AJNE

Drawing Title
Proposed Site Layout
(1:500)

Drawing Number
3261 BB SF 06

Date
May 2014

Sheet Size
A3

Revision
C