


FOR APPROVAL

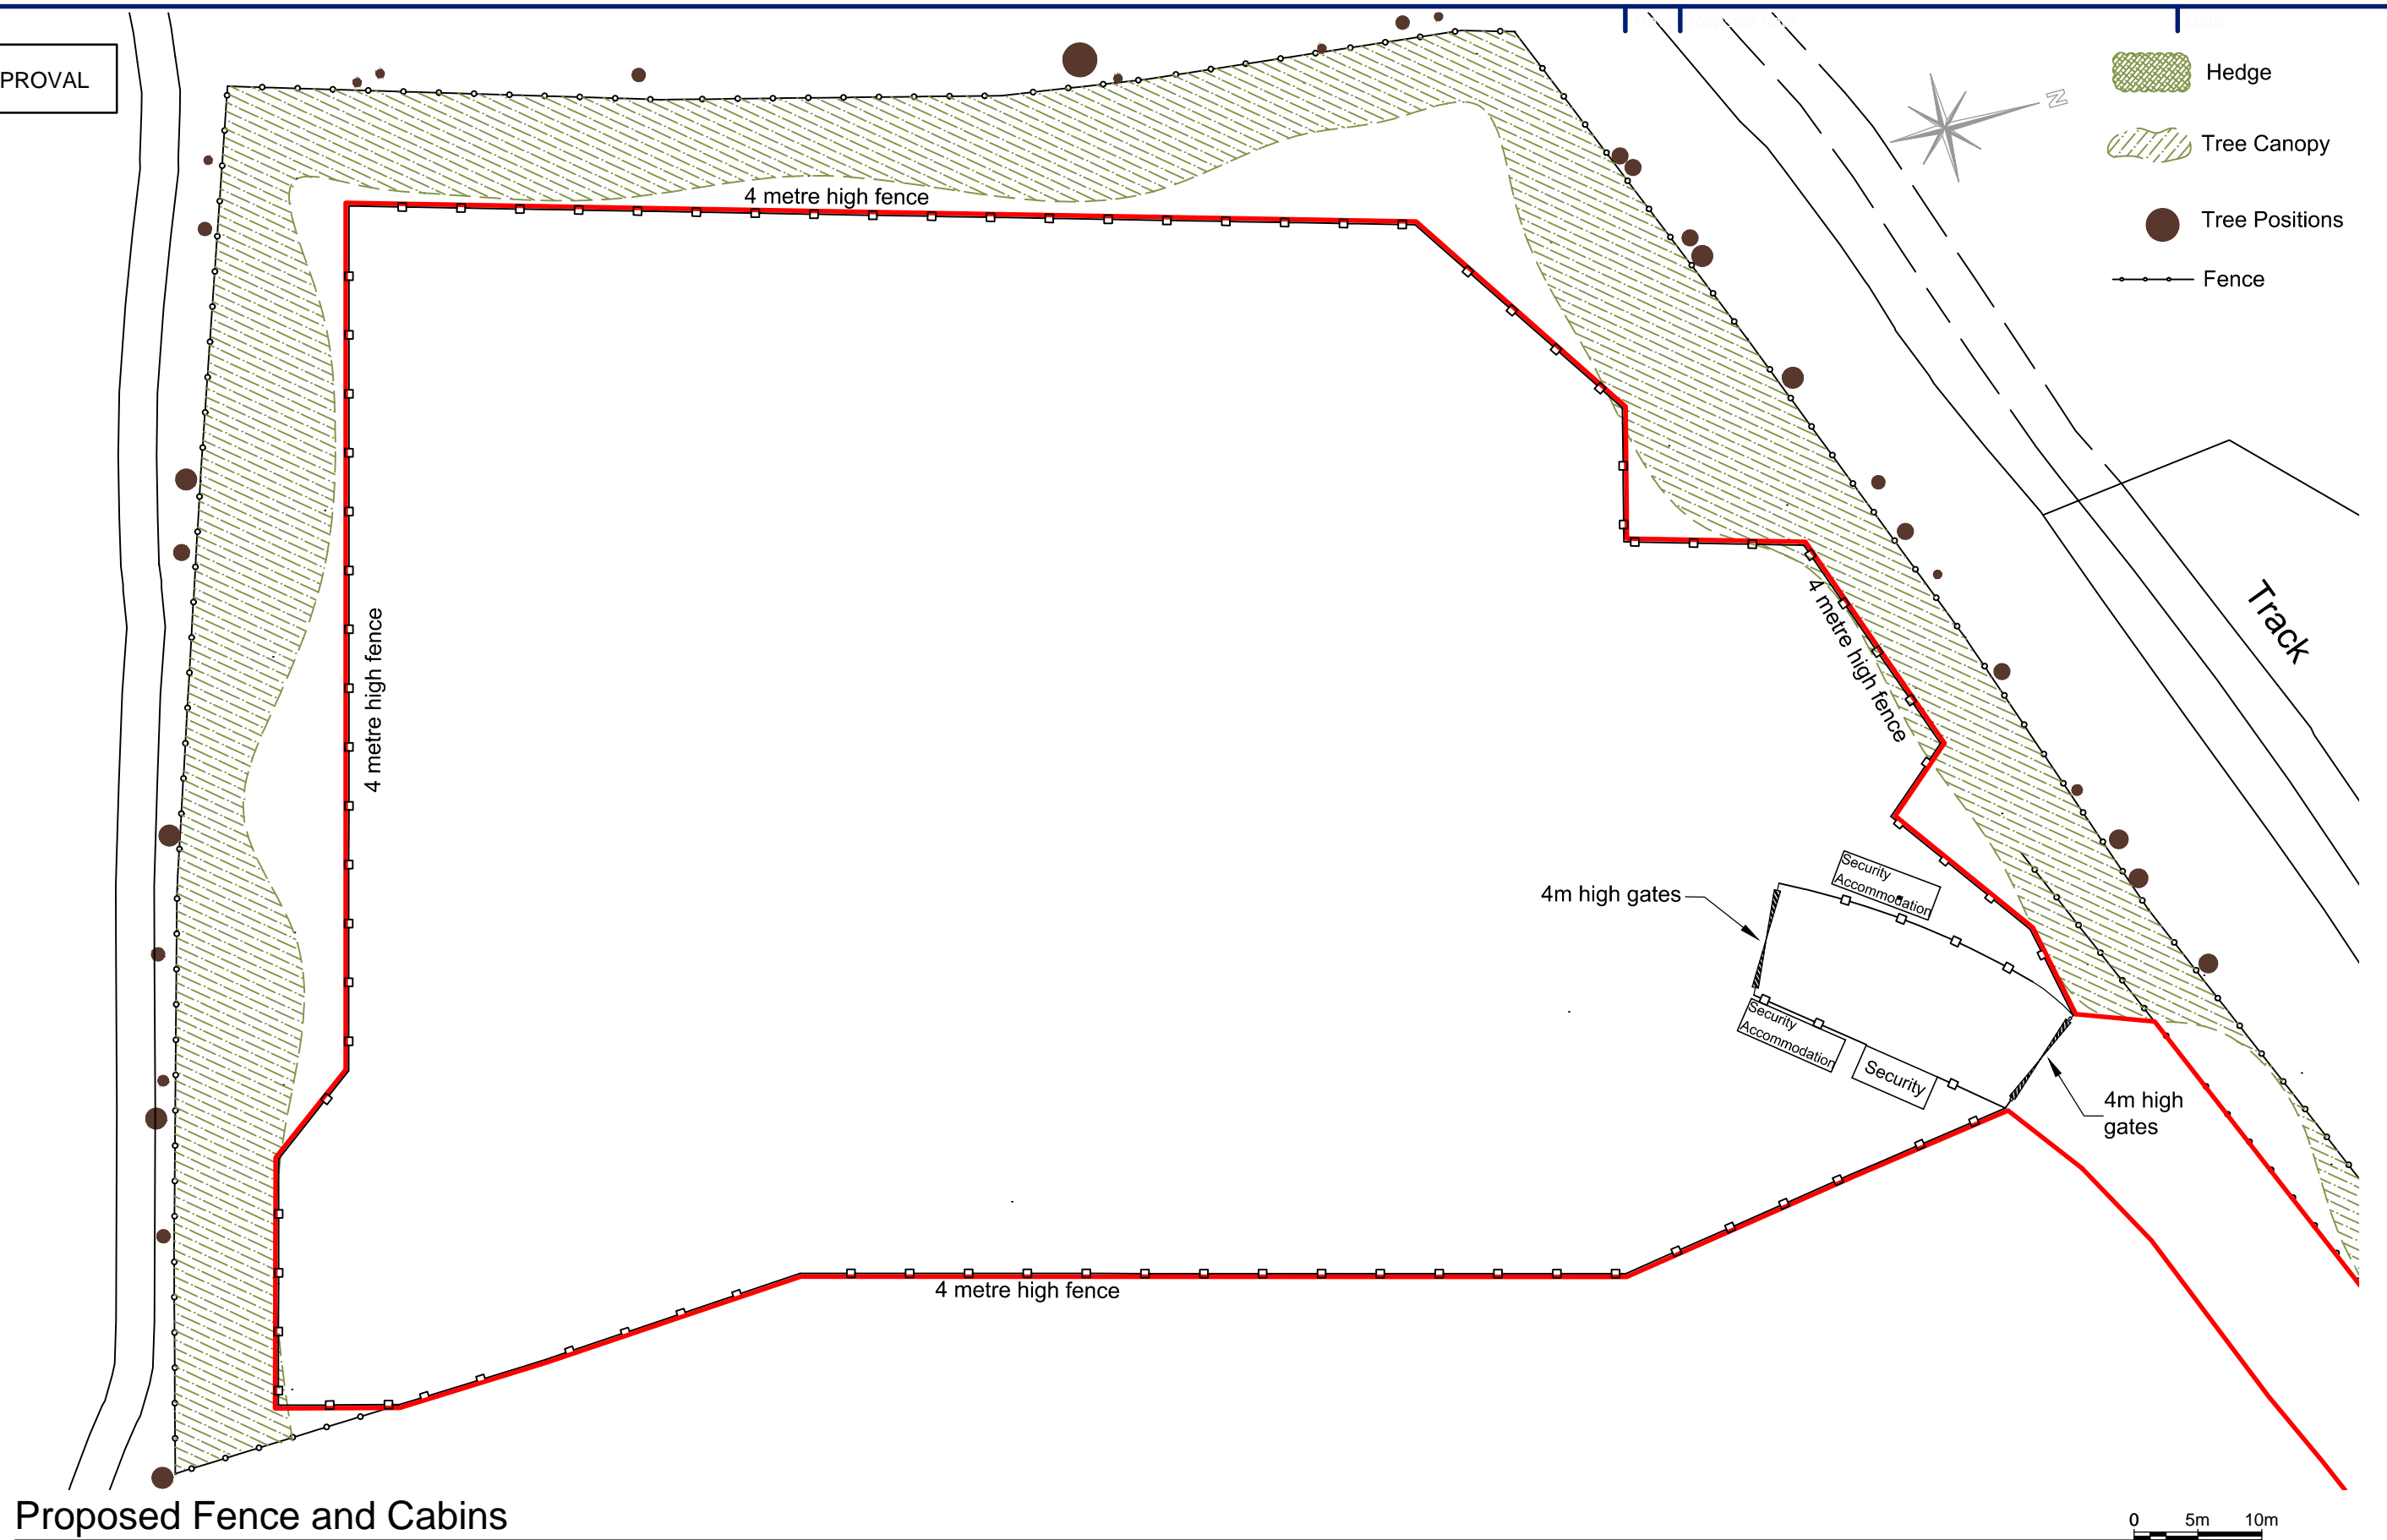

Proposed Fence and Cabins

Scale 1:500

**R ELLIOTT ASSOCIATES LTD**  
CONSULTING STRUCTURAL & CIVIL ENGINEERS

t: (01590) 683176

f: (01590) 683533

info@rea-ltd.co.uk

www.rea-ltd.co.uk



Dennett House  
Brighton Road  
Sway  
Lymington  
Hampshire  
SO41 6EB

Client  
Celtique Energie Petroleum  
Broadford Bridge  
West Sussex

Job Title  
Broadford Bridge Site

Drawn By  
AJNE

Date  
May 2014

Sheet Size  
A3

Drawing Title  
Proposed Fence and Cabins  
(1:500)

Drawing Number  
3261 BB SF 05

Revision  
C