


FOR APPROVAL

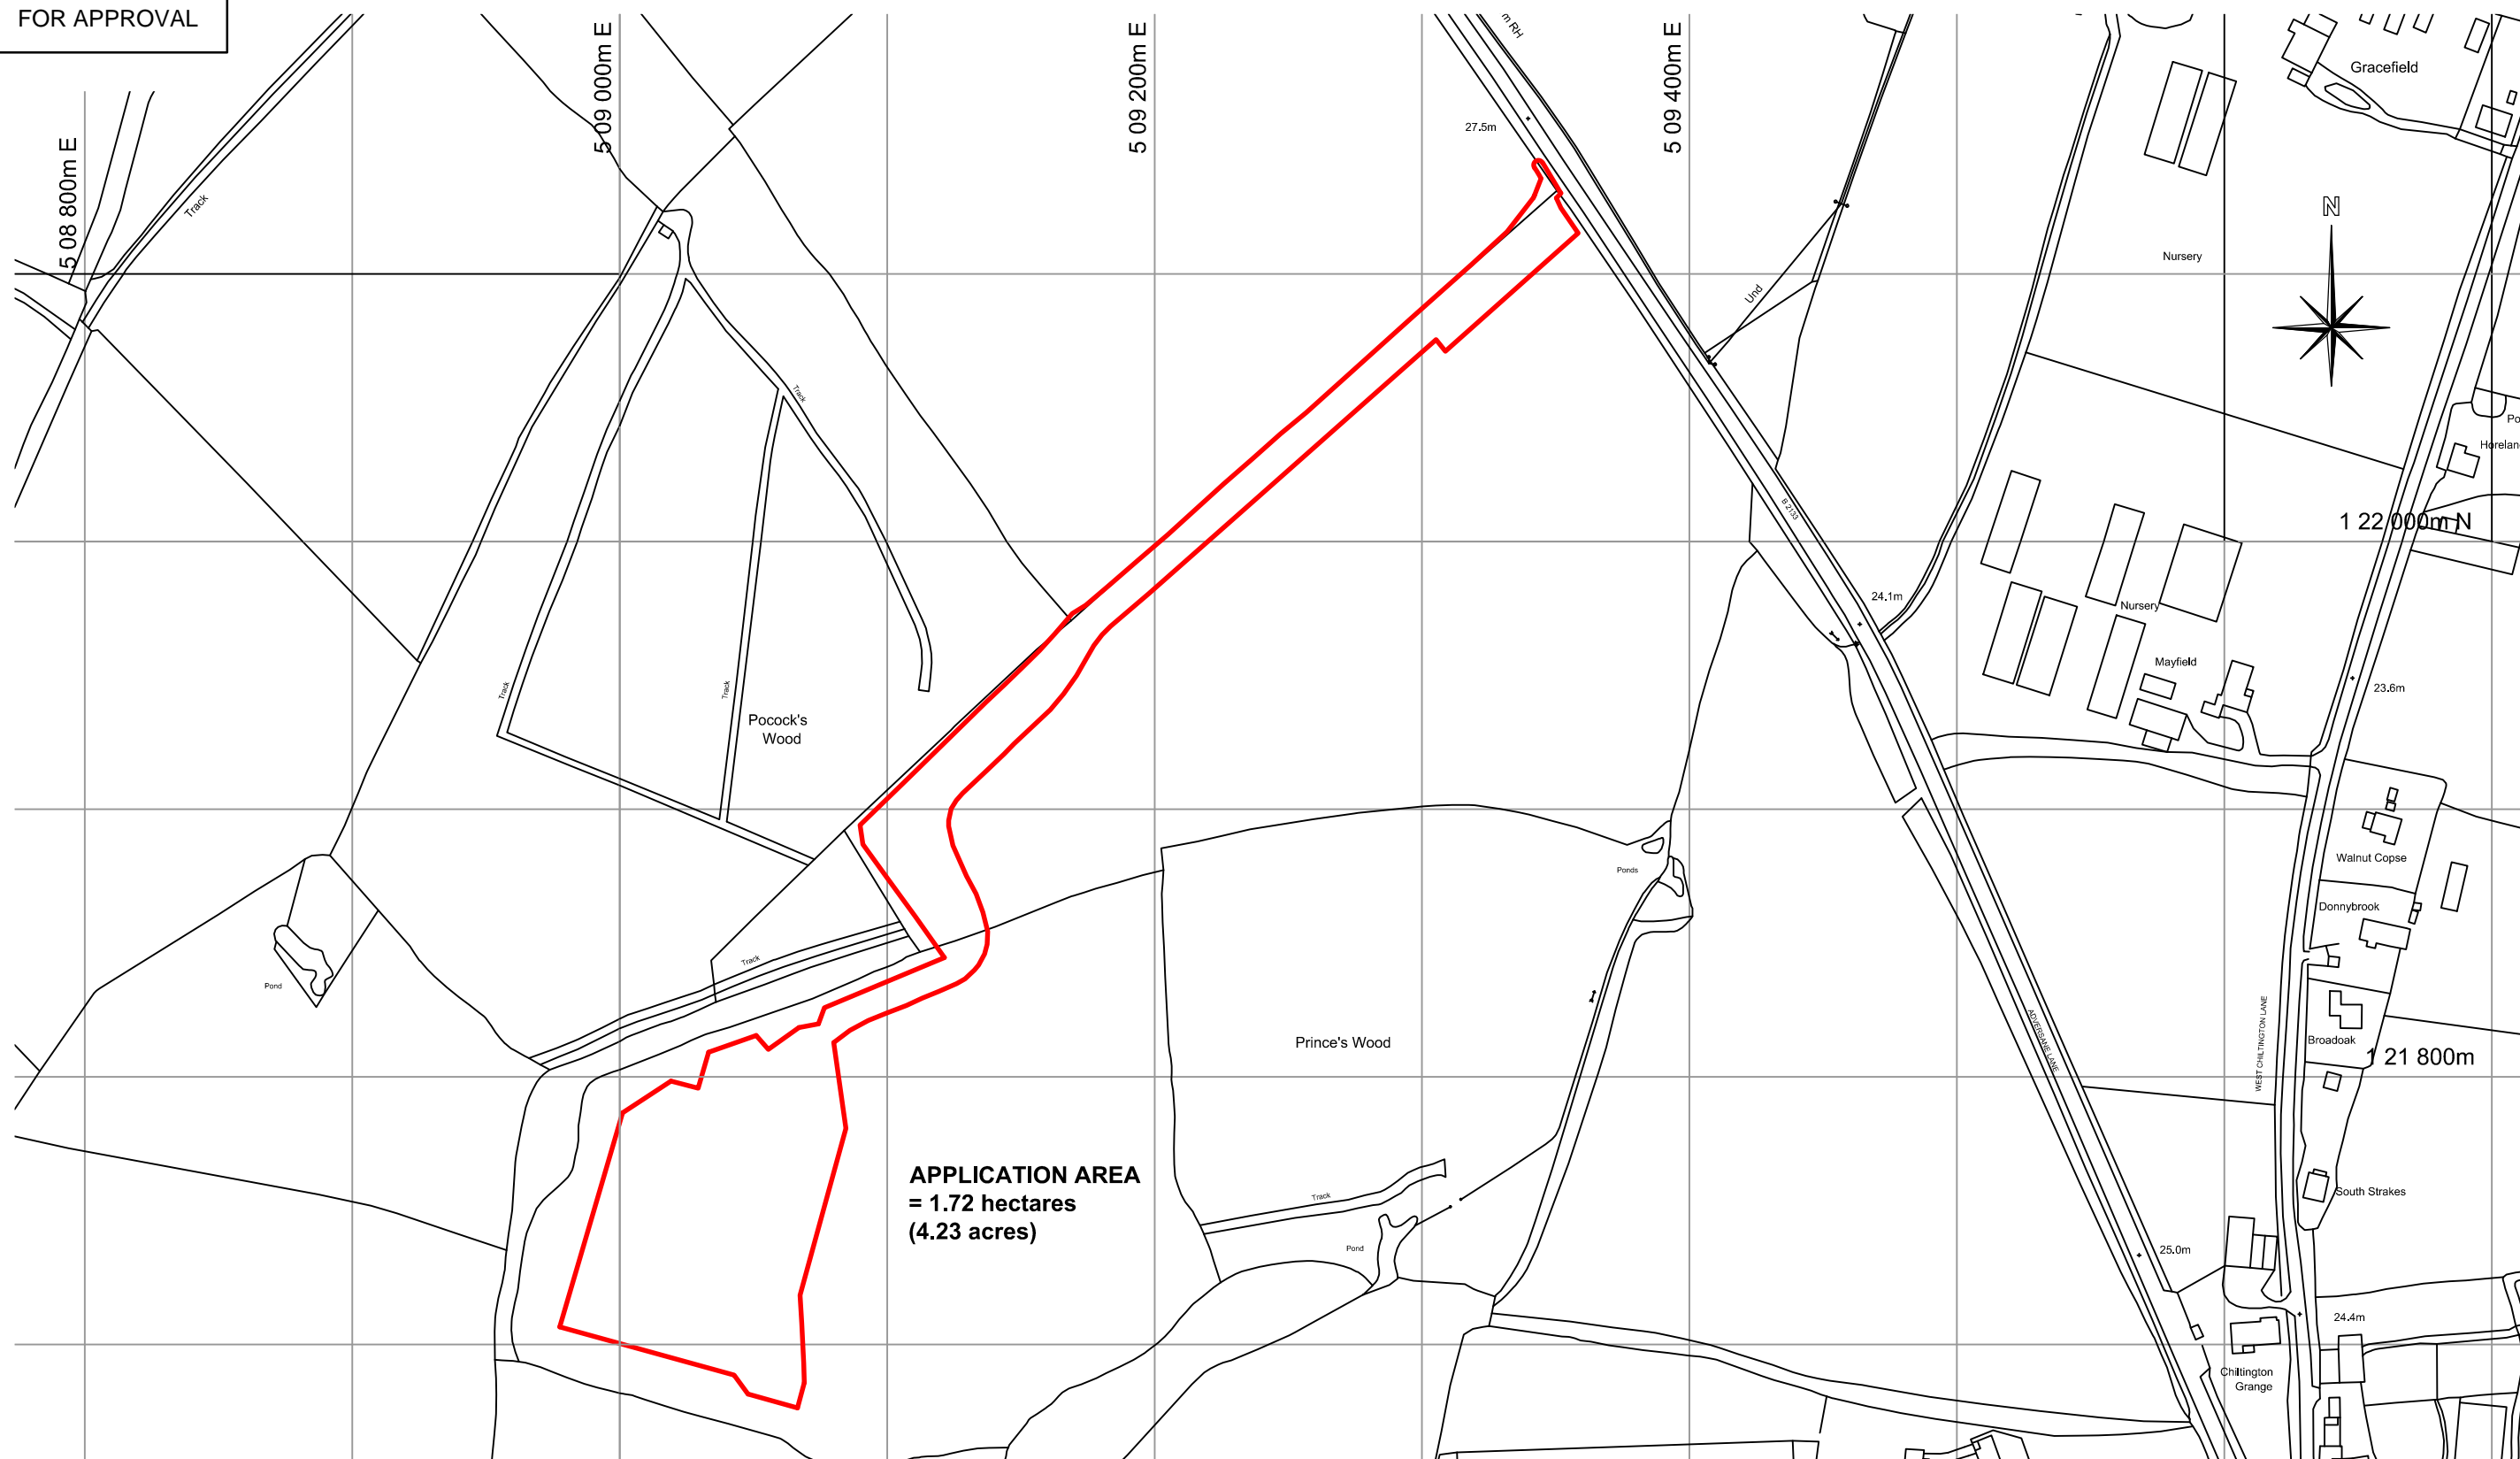

Site of Application

Scale 1:2,500

0 25m 50m

**R ELLIOTT ASSOCIATES LTD**  
CONSULTING STRUCTURAL & CIVIL ENGINEERS

t: (01590) 683176

f: (01590) 683533

info@rea-ltd.co.uk

www.rea-ltd.co.uk



Dennett House  
Brighton Road  
Sway  
Lymington  
Hampshire  
SO41 6EB

Client	Celtique Energie Petroleum Broadford Bridge West Sussex	Drawn By	AJNE	Date	May 2014	Sheet Size	A3	
		Drawing Title					Site of Application (1:2,500)	
Job Title	Broadford Bridge Site	Drawing Number				3261 BB SF 02	Revision	G