


FOR APPROVAL

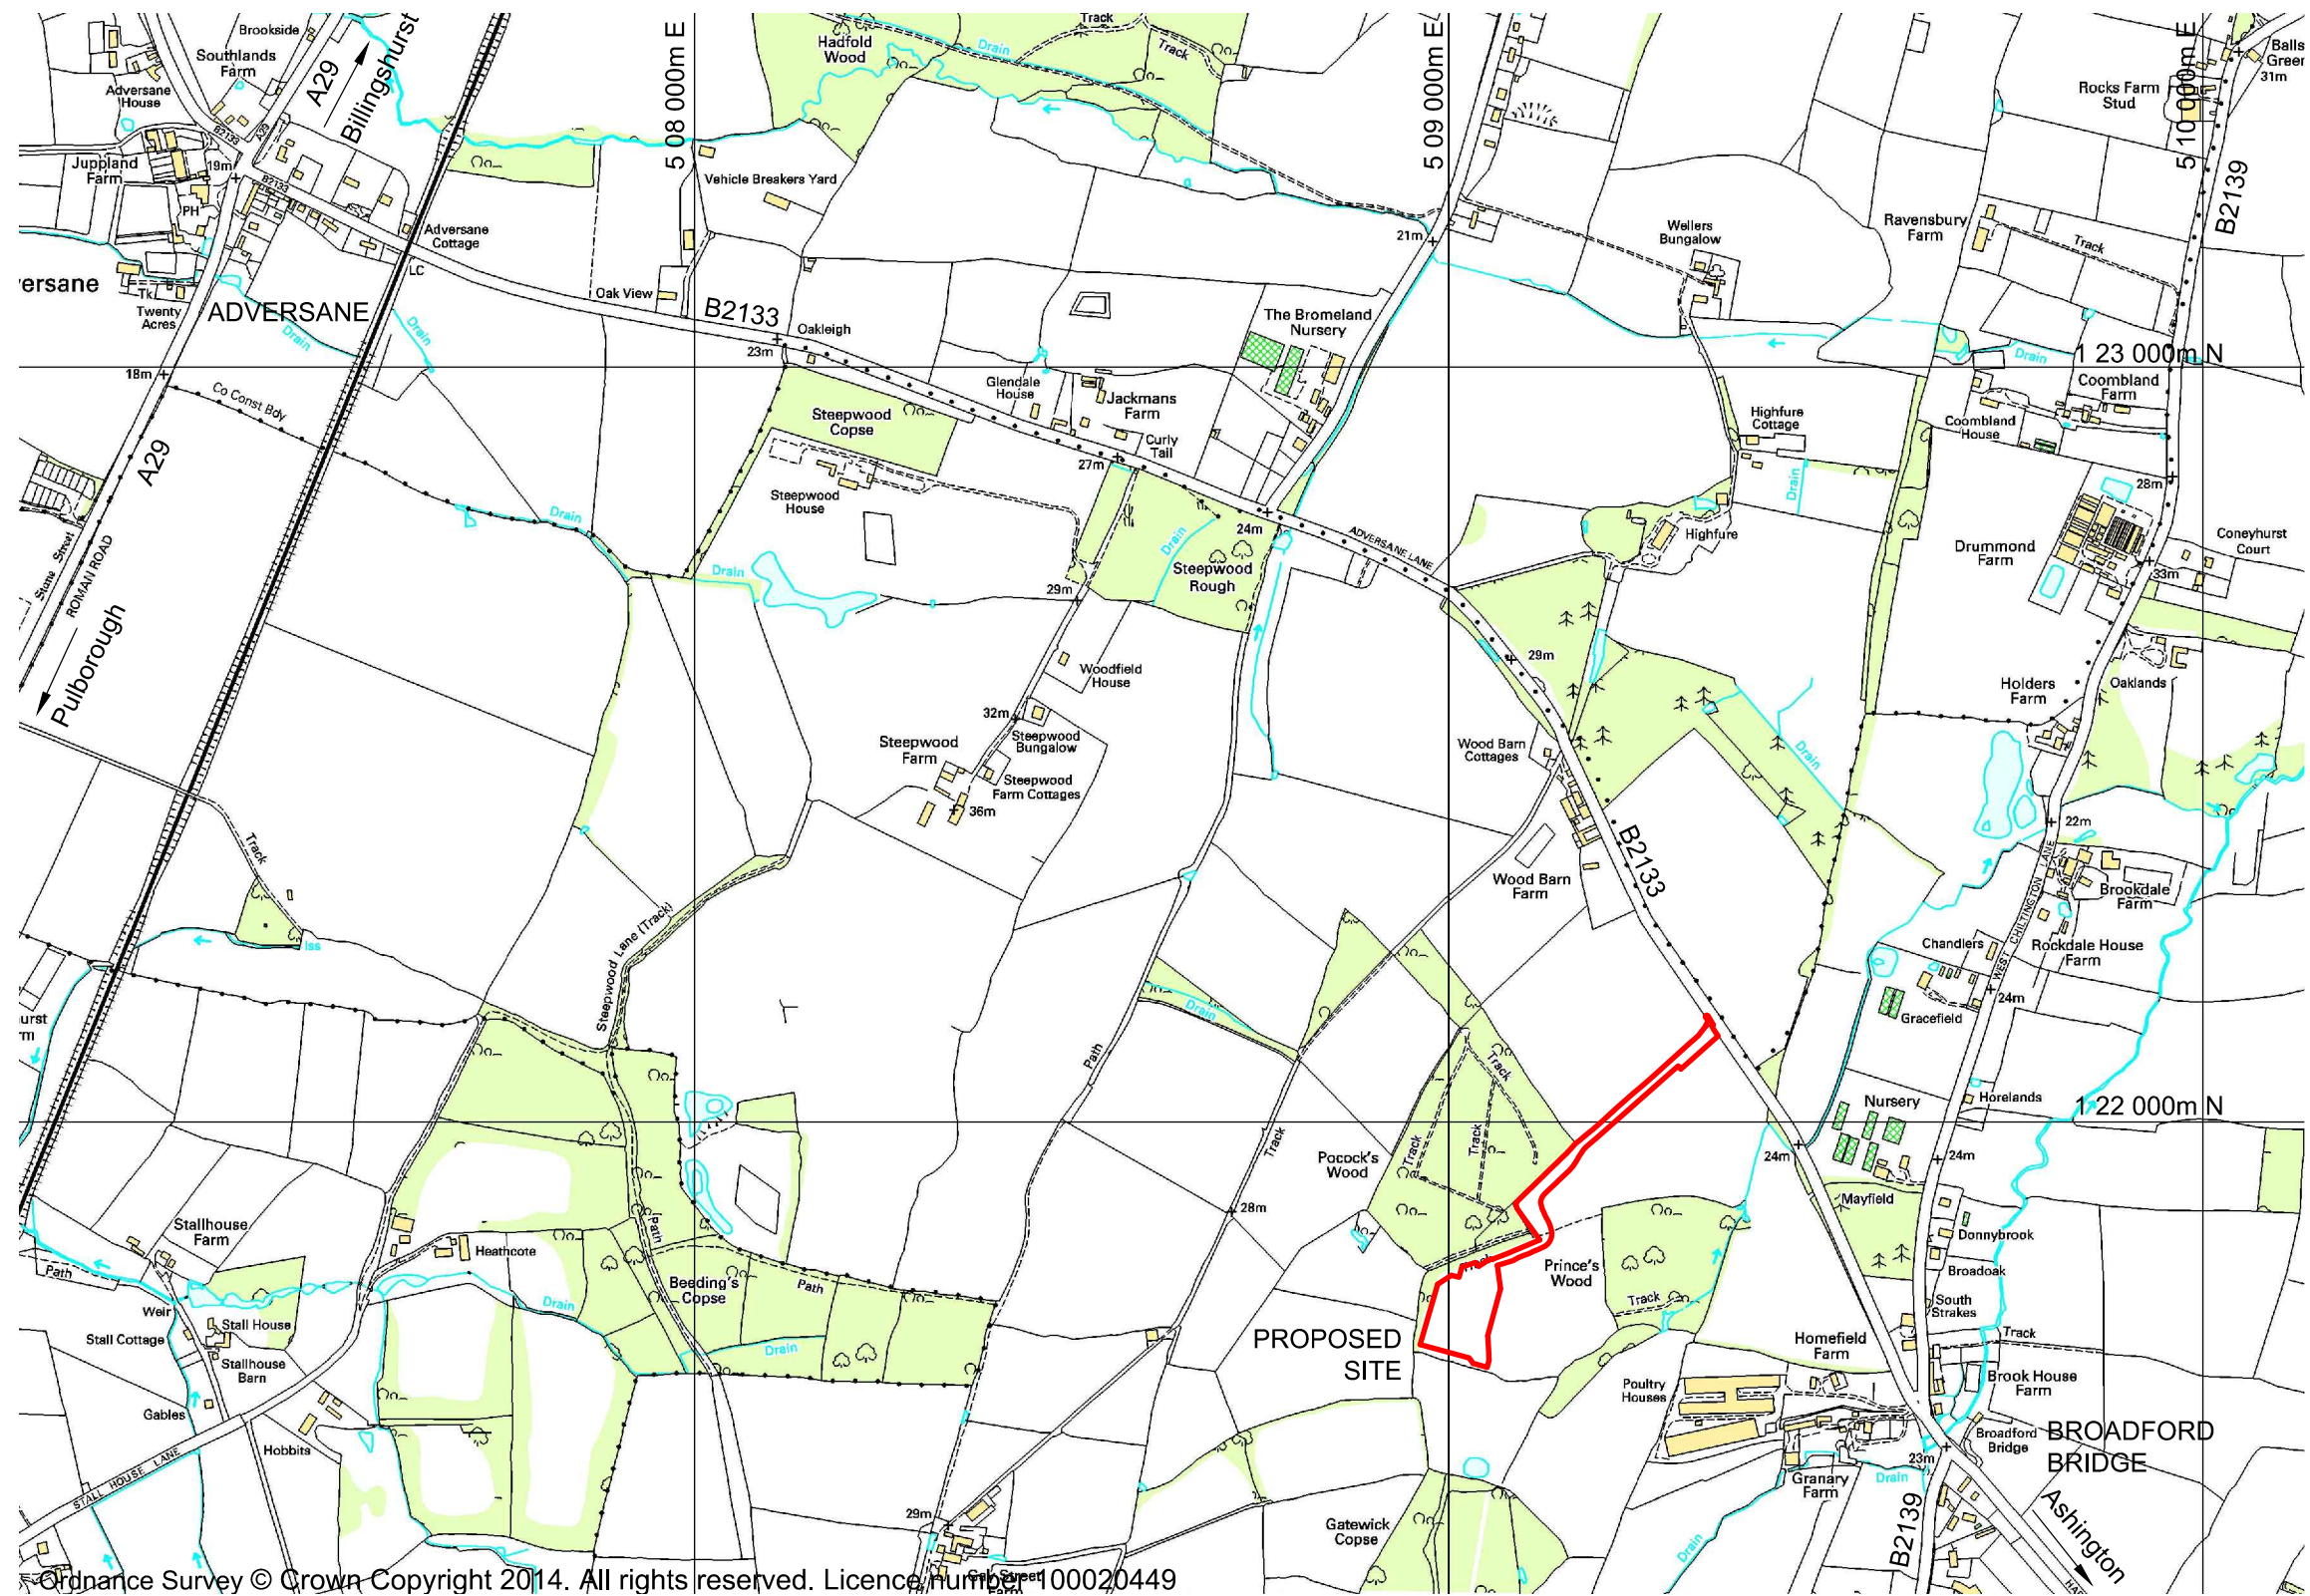

Ordnance Survey © Crown Copyright 2014. All rights reserved. Licence Number 100020449

Location Plan

Scale 1:10,000

R ELLIOTT ASSOCIATES LTD
CONSULTING STRUCTURAL & CIVIL ENGINEERS

t: (01590) 683176

f: (01590) 683533

info@rea-ltd.co.uk

www.rea-ltd.co.uk



Dennett House
Brighton Road
Sway
Lymington
Hampshire
SO41 6EB

Client	Celtique Energie Petroleum Broadford Bridge West Sussex			Drawn By	Date	Sheet Size
	Broadford Bridge Site			AJNE	May 2014	A3
Job Title	Broadford Bridge Site			Drawing Title	Location Plan (1:10,000)	
	Drawing Number	3261 BB SF 01			Revision	F