



 

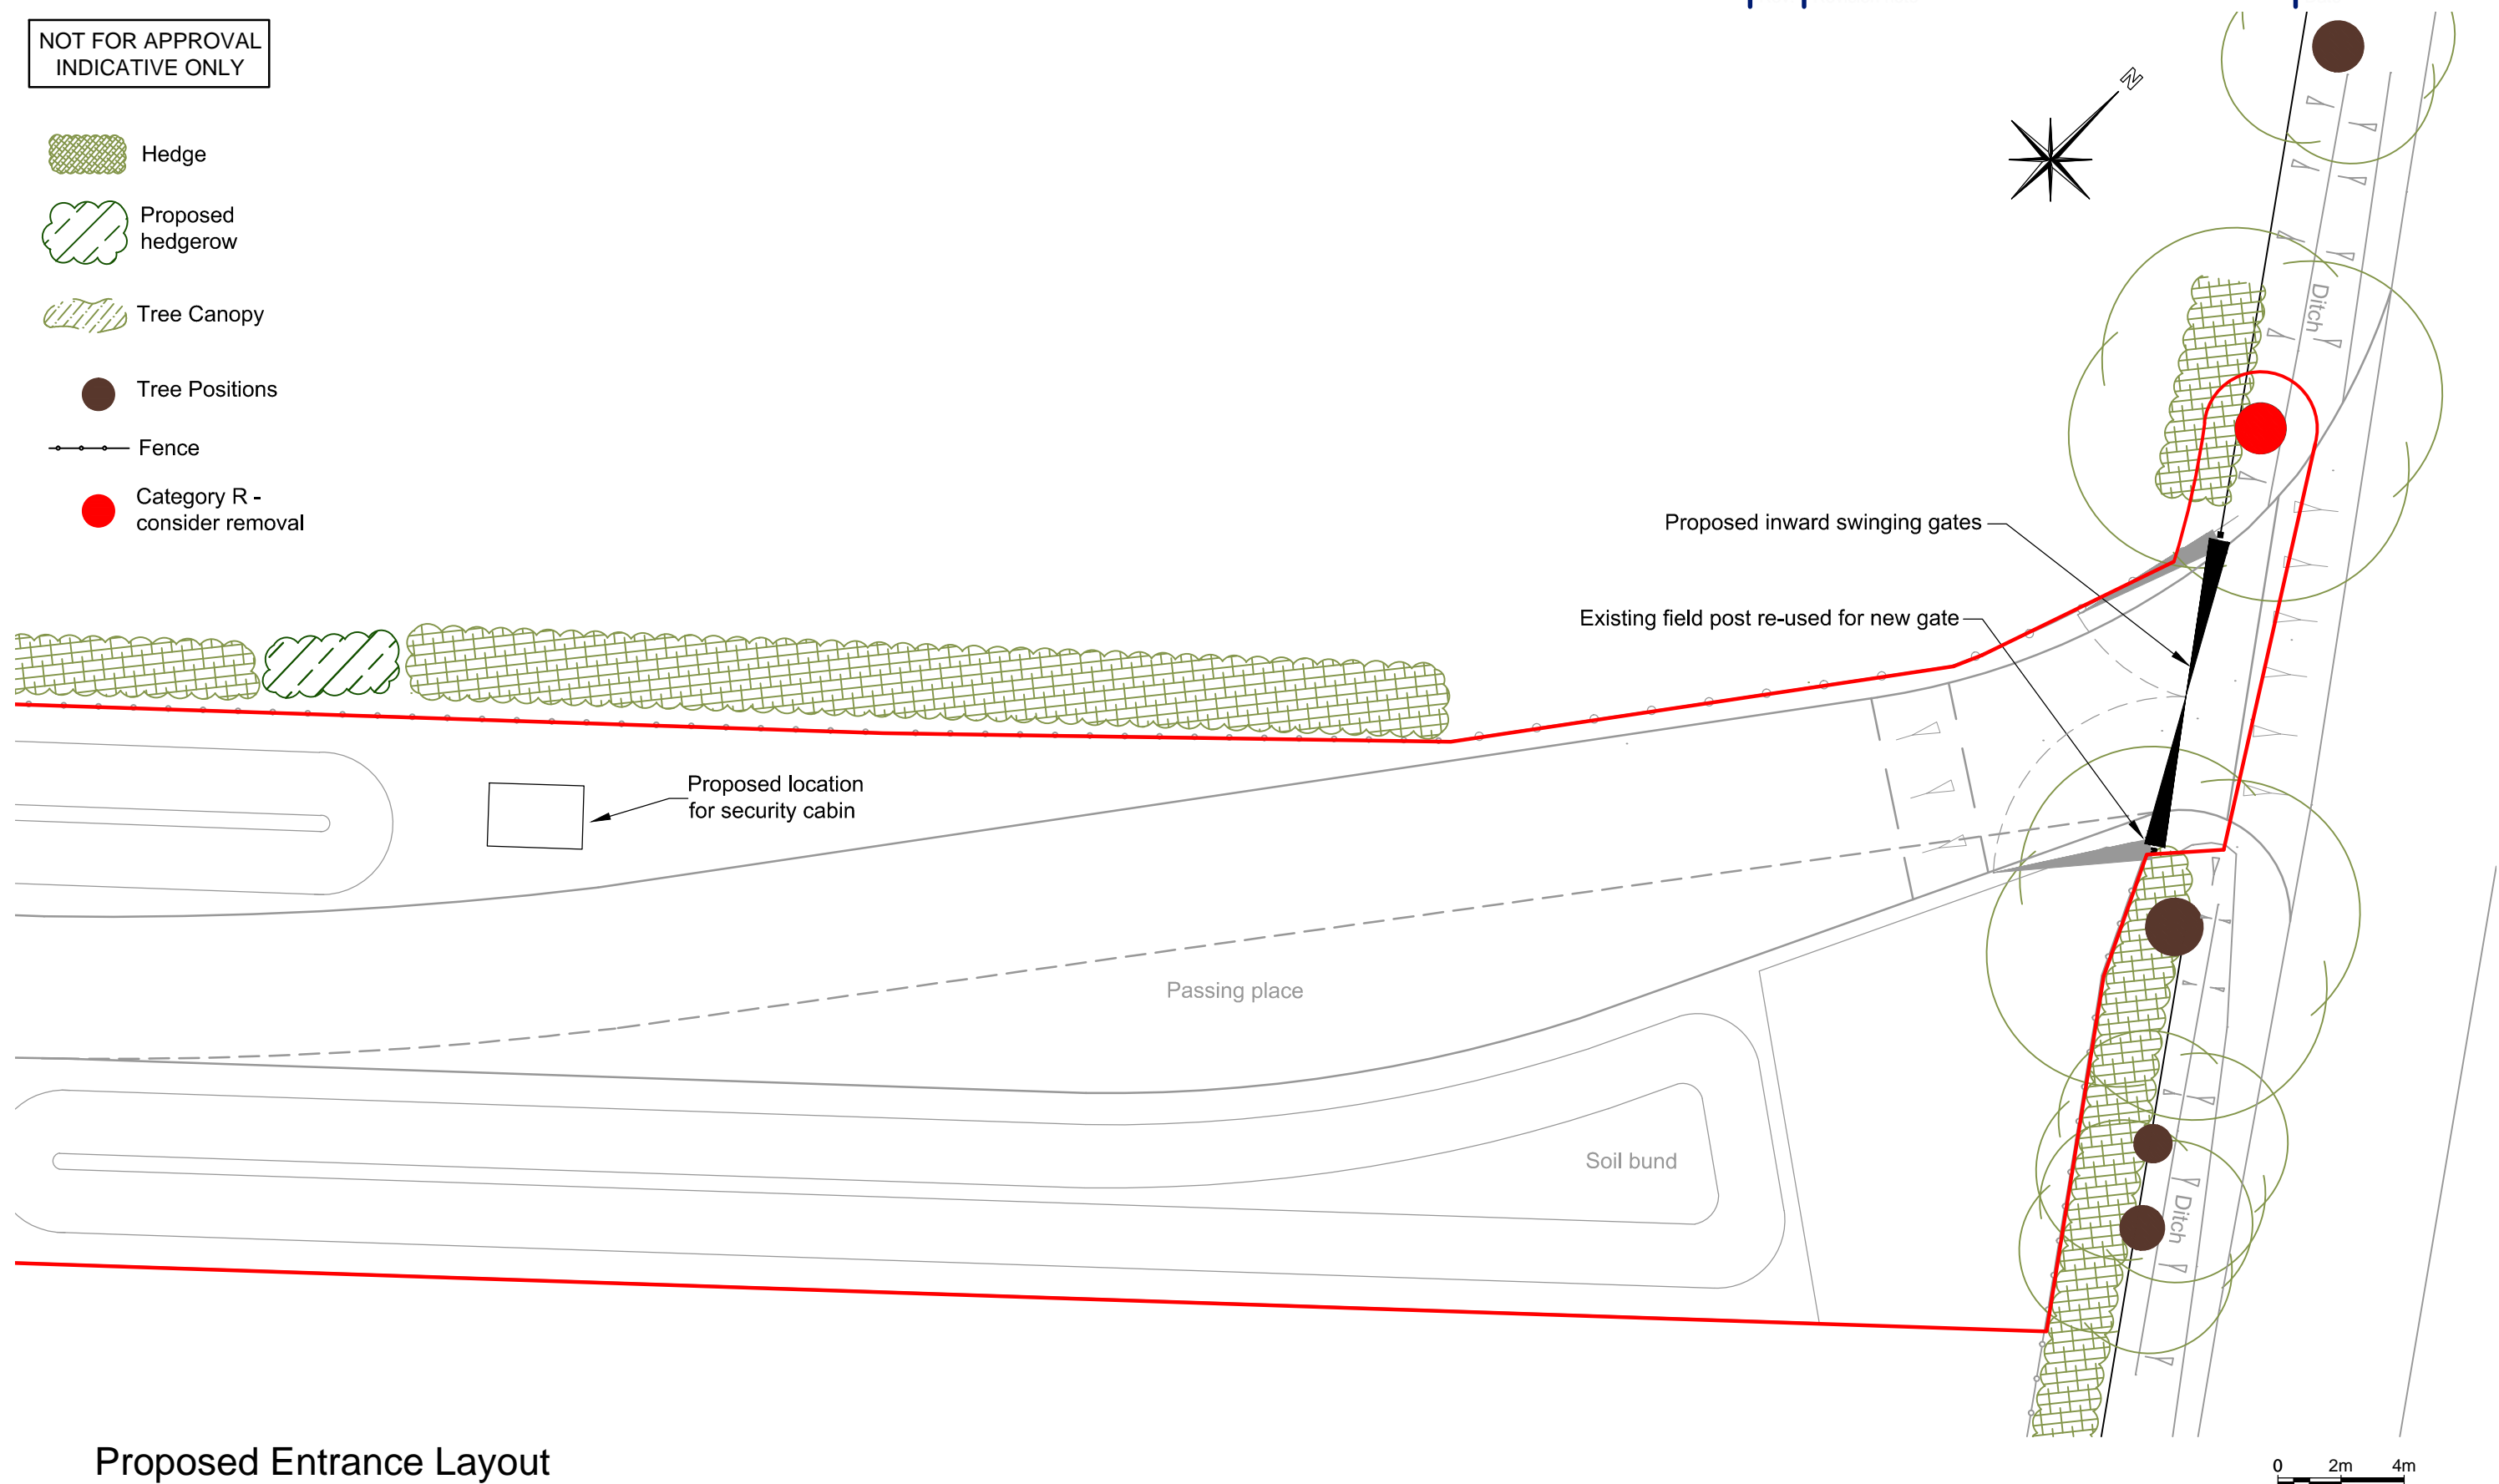


NOT FOR APPROVAL  
INDICATIVE ONLY

-  Hedge
-  Proposed hedgerow
-  Tree Canopy
-  Tree Positions
-  Fence
-  Category R - consider removal



## Proposed Entrance Layout

Scale 1:200

**R ELLIOTT ASSOCIATES LTD**  
CONSULTING STRUCTURAL & CIVIL ENGINEERS

t: (01590) 683176

f: (01590) 683533

info@rea-ltd.co.uk

www.rea-ltd.co.uk



Dennett House  
Brighton Road  
Sway  
Lymington  
Hampshire  
SO41 6EB

Client	Celtique Energie Petroleum Broadford Bridge West Sussex	Drawn By	AJNE	Date	July 2014	Sheet Size	A3
		Drawing Title	Proposed Entrance Layout (1:200)				
Job Title	Broadford Bridge Site	Drawing Number	3261 BB SF 10			Revision	C