



FOR APPROVAL

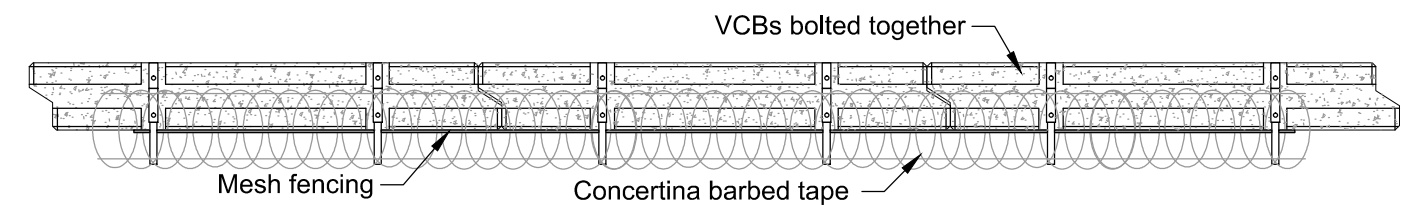


Proposed Fence - Plan

Scale 1:50

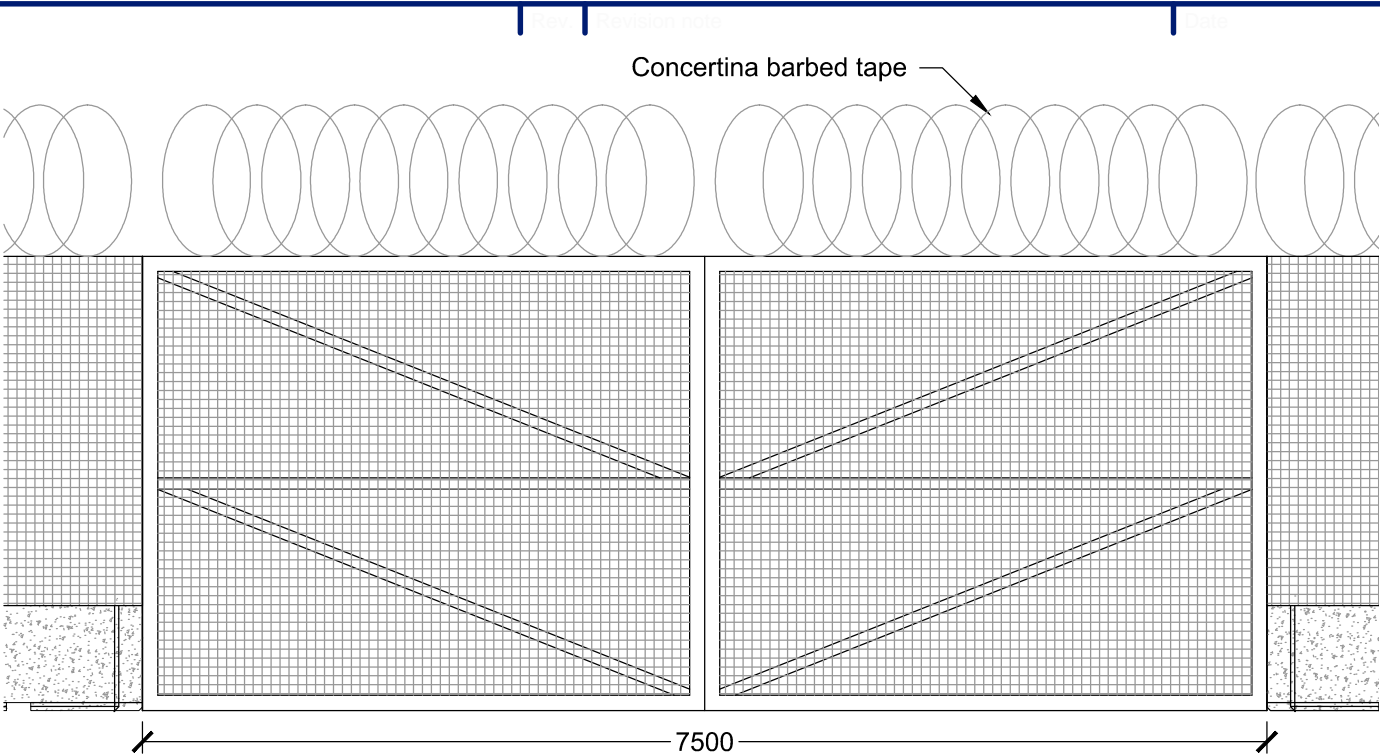



Proposed Site Vehicle Gates

Scale 1:50

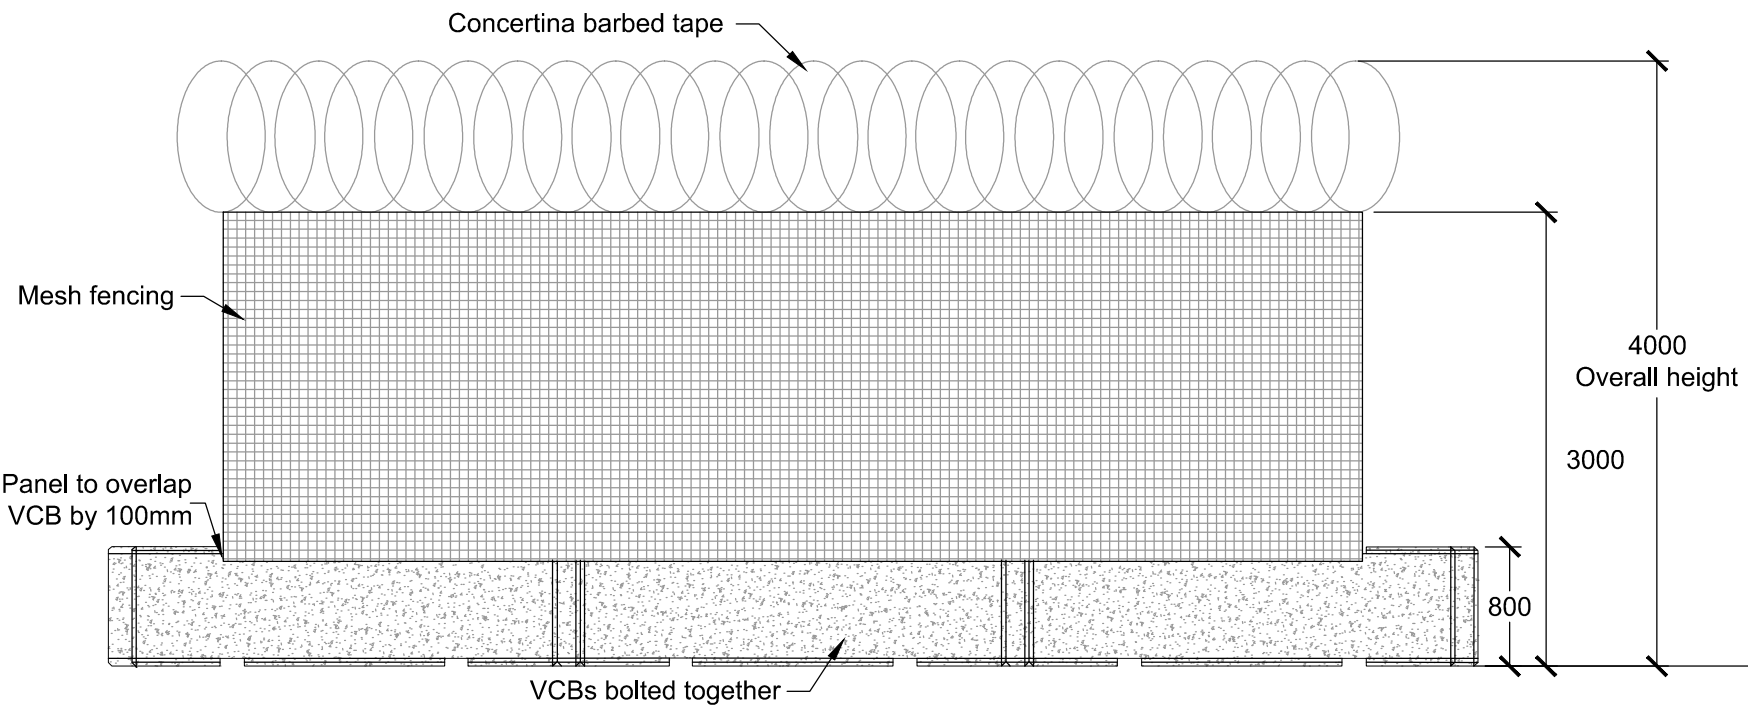


Proposed Fence - Elevation

Scale 1:50

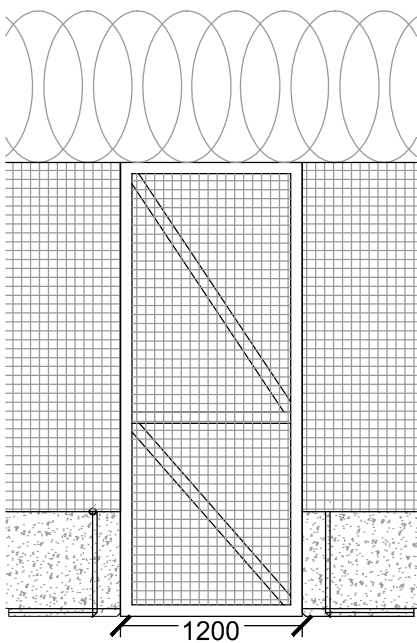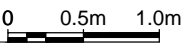

Proposed Site Gate

Scale 1:50

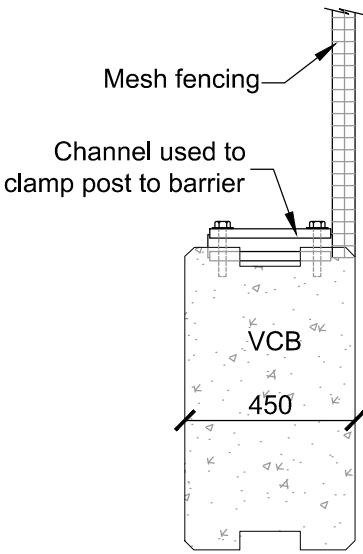

Section

Scale 1:20

VCB = Vertical Concrete Barrier

R ELLIOTT ASSOCIATES LTD
CONSULTING STRUCTURAL & CIVIL ENGINEERS

t: (01590) 683176 f: (01590) 683533 info@rea-ltd.co.uk www.rea-ltd.co.uk



Dennett House
Brighton Road
Sway
Lymington
Hampshire
SO41 6EB

Client	Celtique Energie Petroleum Broadford Bridge West Sussex		
Job Title	Broadford Bridge Site		

Drawn By	AJNE	Date	July 2014	Sheet Size	A3
Drawing Title	Proposed Fencing (Scale 1:20,1:50)				Revision
Drawing Number	3261 BB SF 07				B