


NOT FOR APPROVAL  
INDICATIVE ONLY

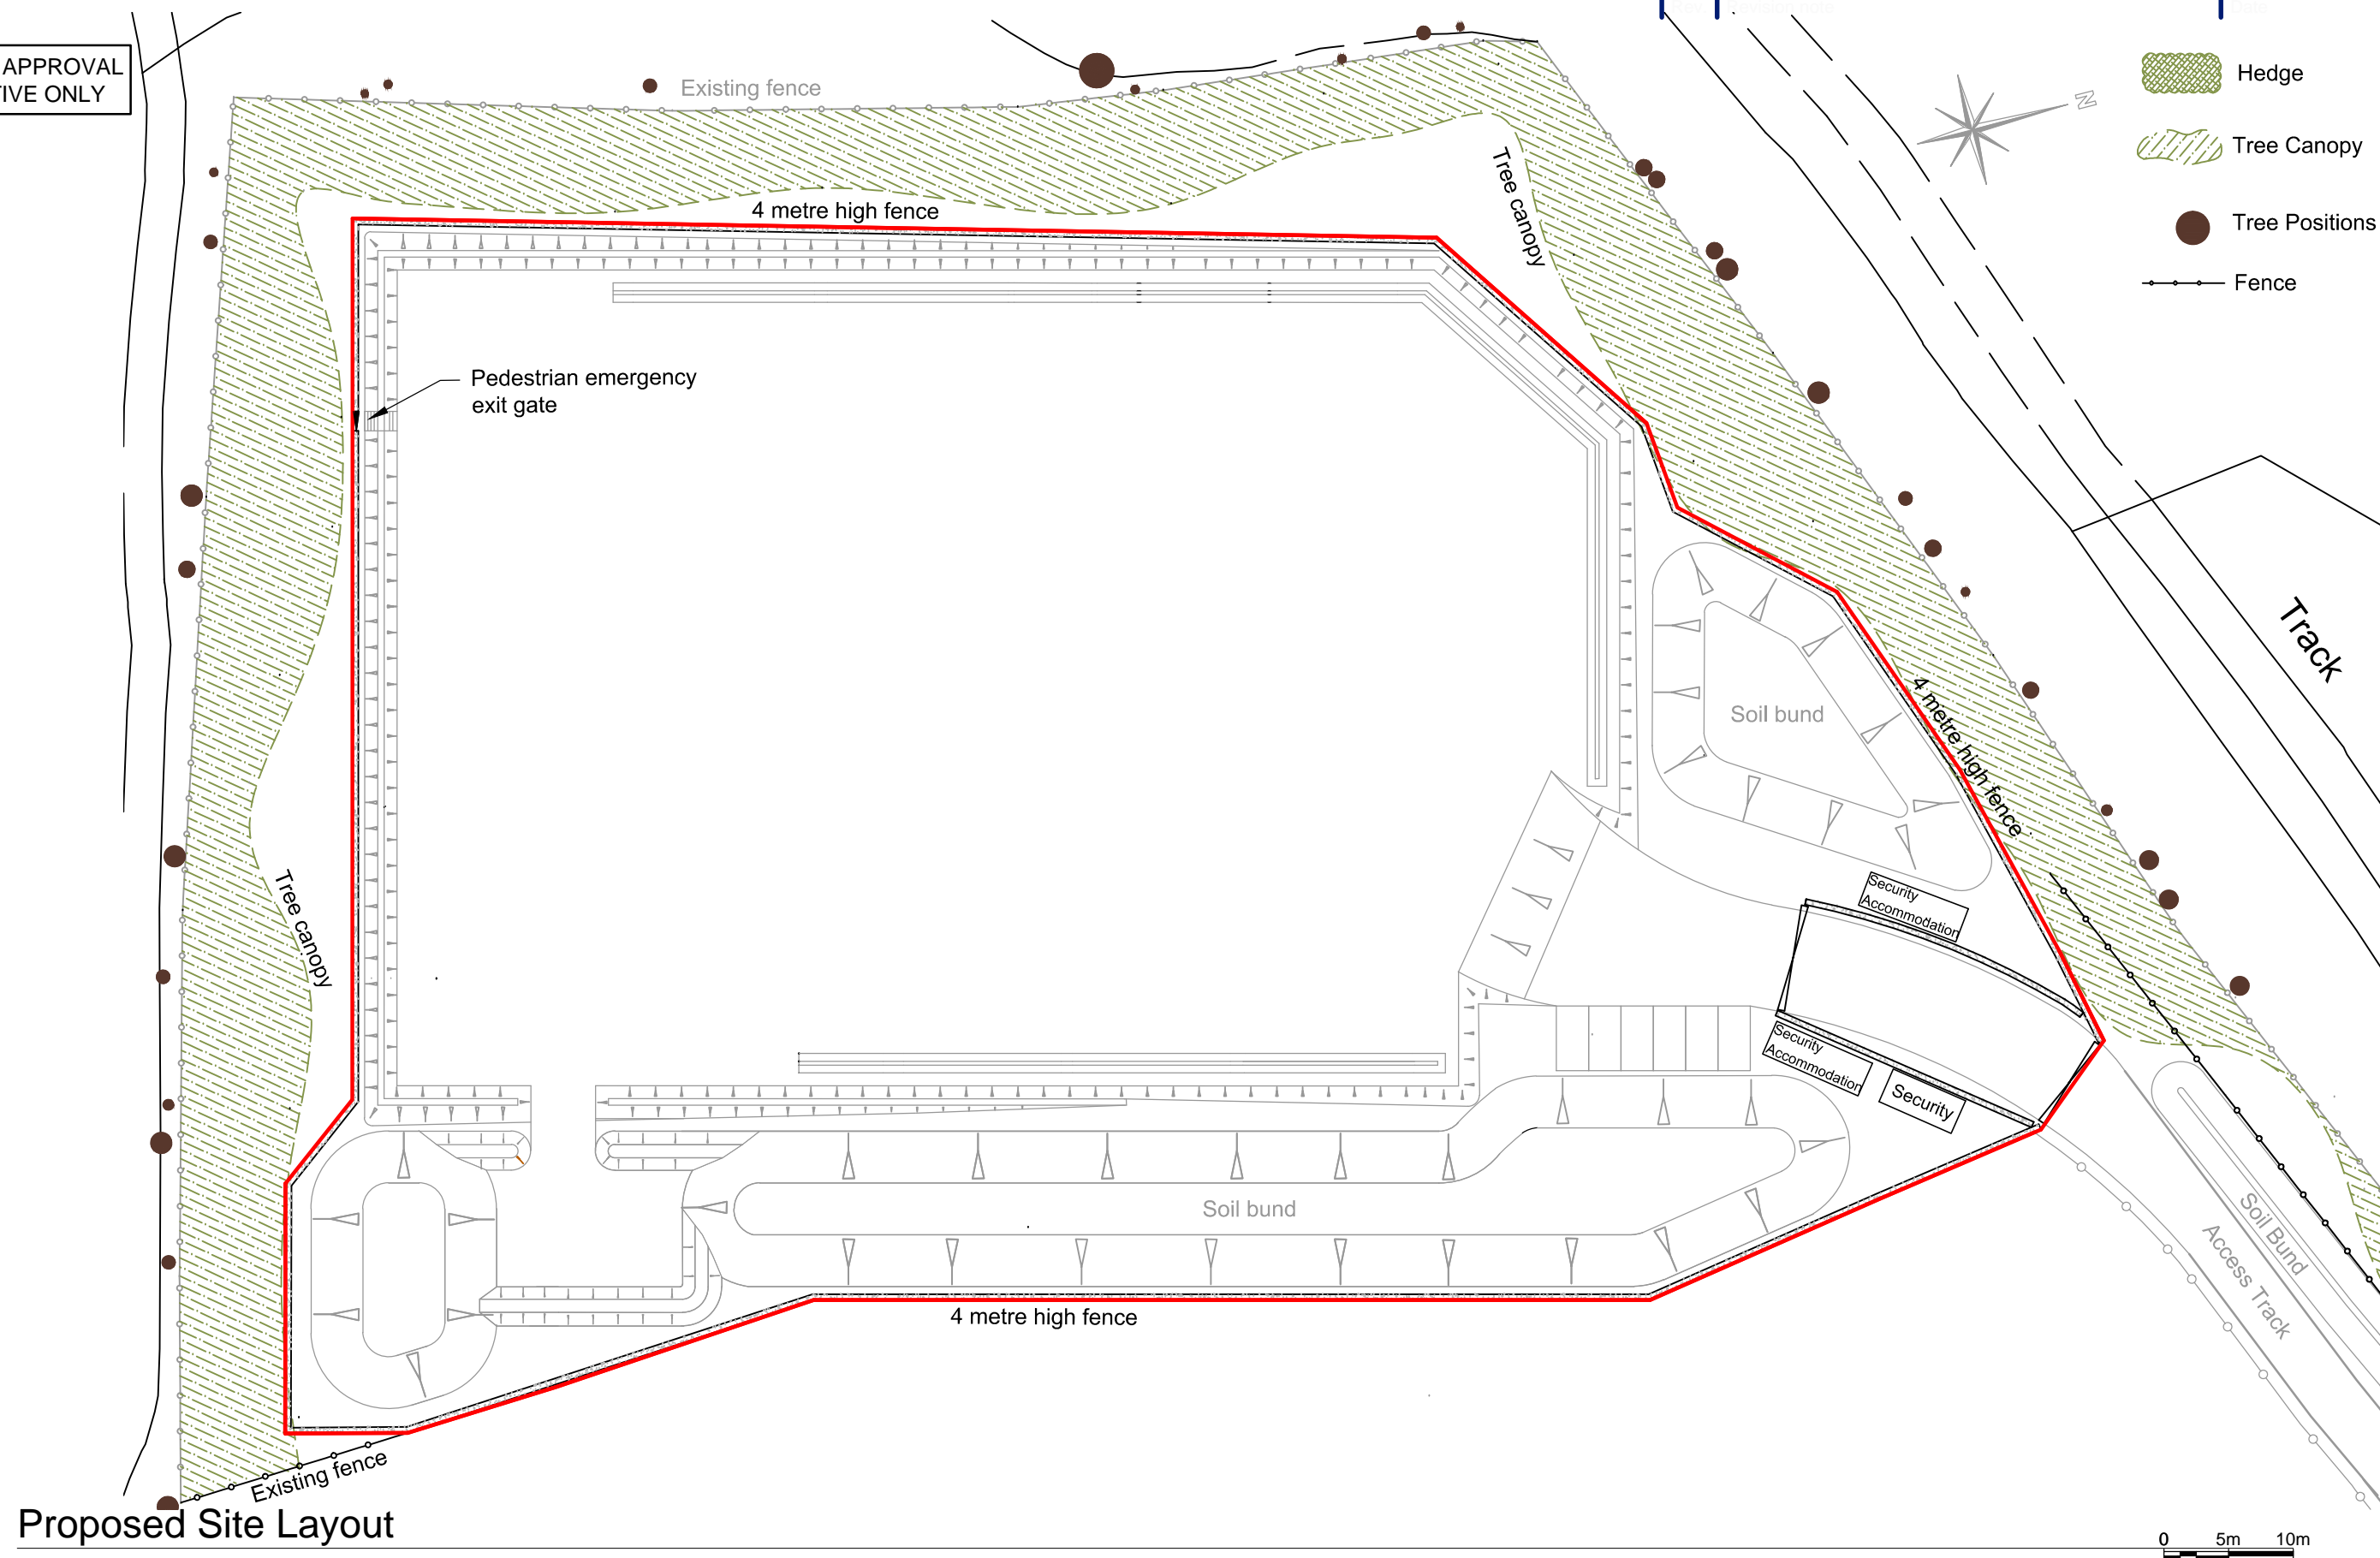

Proposed Site Layout

Scale 1:500


**R ELLIOTT ASSOCIATES LTD**  
CONSULTING STRUCTURAL & CIVIL ENGINEERS

t: (01590) 683176

f: (01590) 683533

info@rea-ltd.co.uk

www.rea-ltd.co.uk

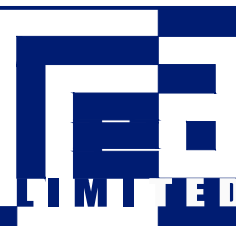

Dennett House  
Brighton Road  
Sway  
Lymington  
Hampshire  
SO41 6EB

Client	Celtique Energie Petroleum Broadford Bridge West Sussex			Drawn By	AJNE	Date	July 2014	Sheet Size	A3
	Broadford Bridge Site			Drawing Title	Proposed Site Layout (1:500)			Revision	G
Job Title	Broadford Bridge Site			Drawing Number	3261 BB SF 06				