


FOR APPROVAL

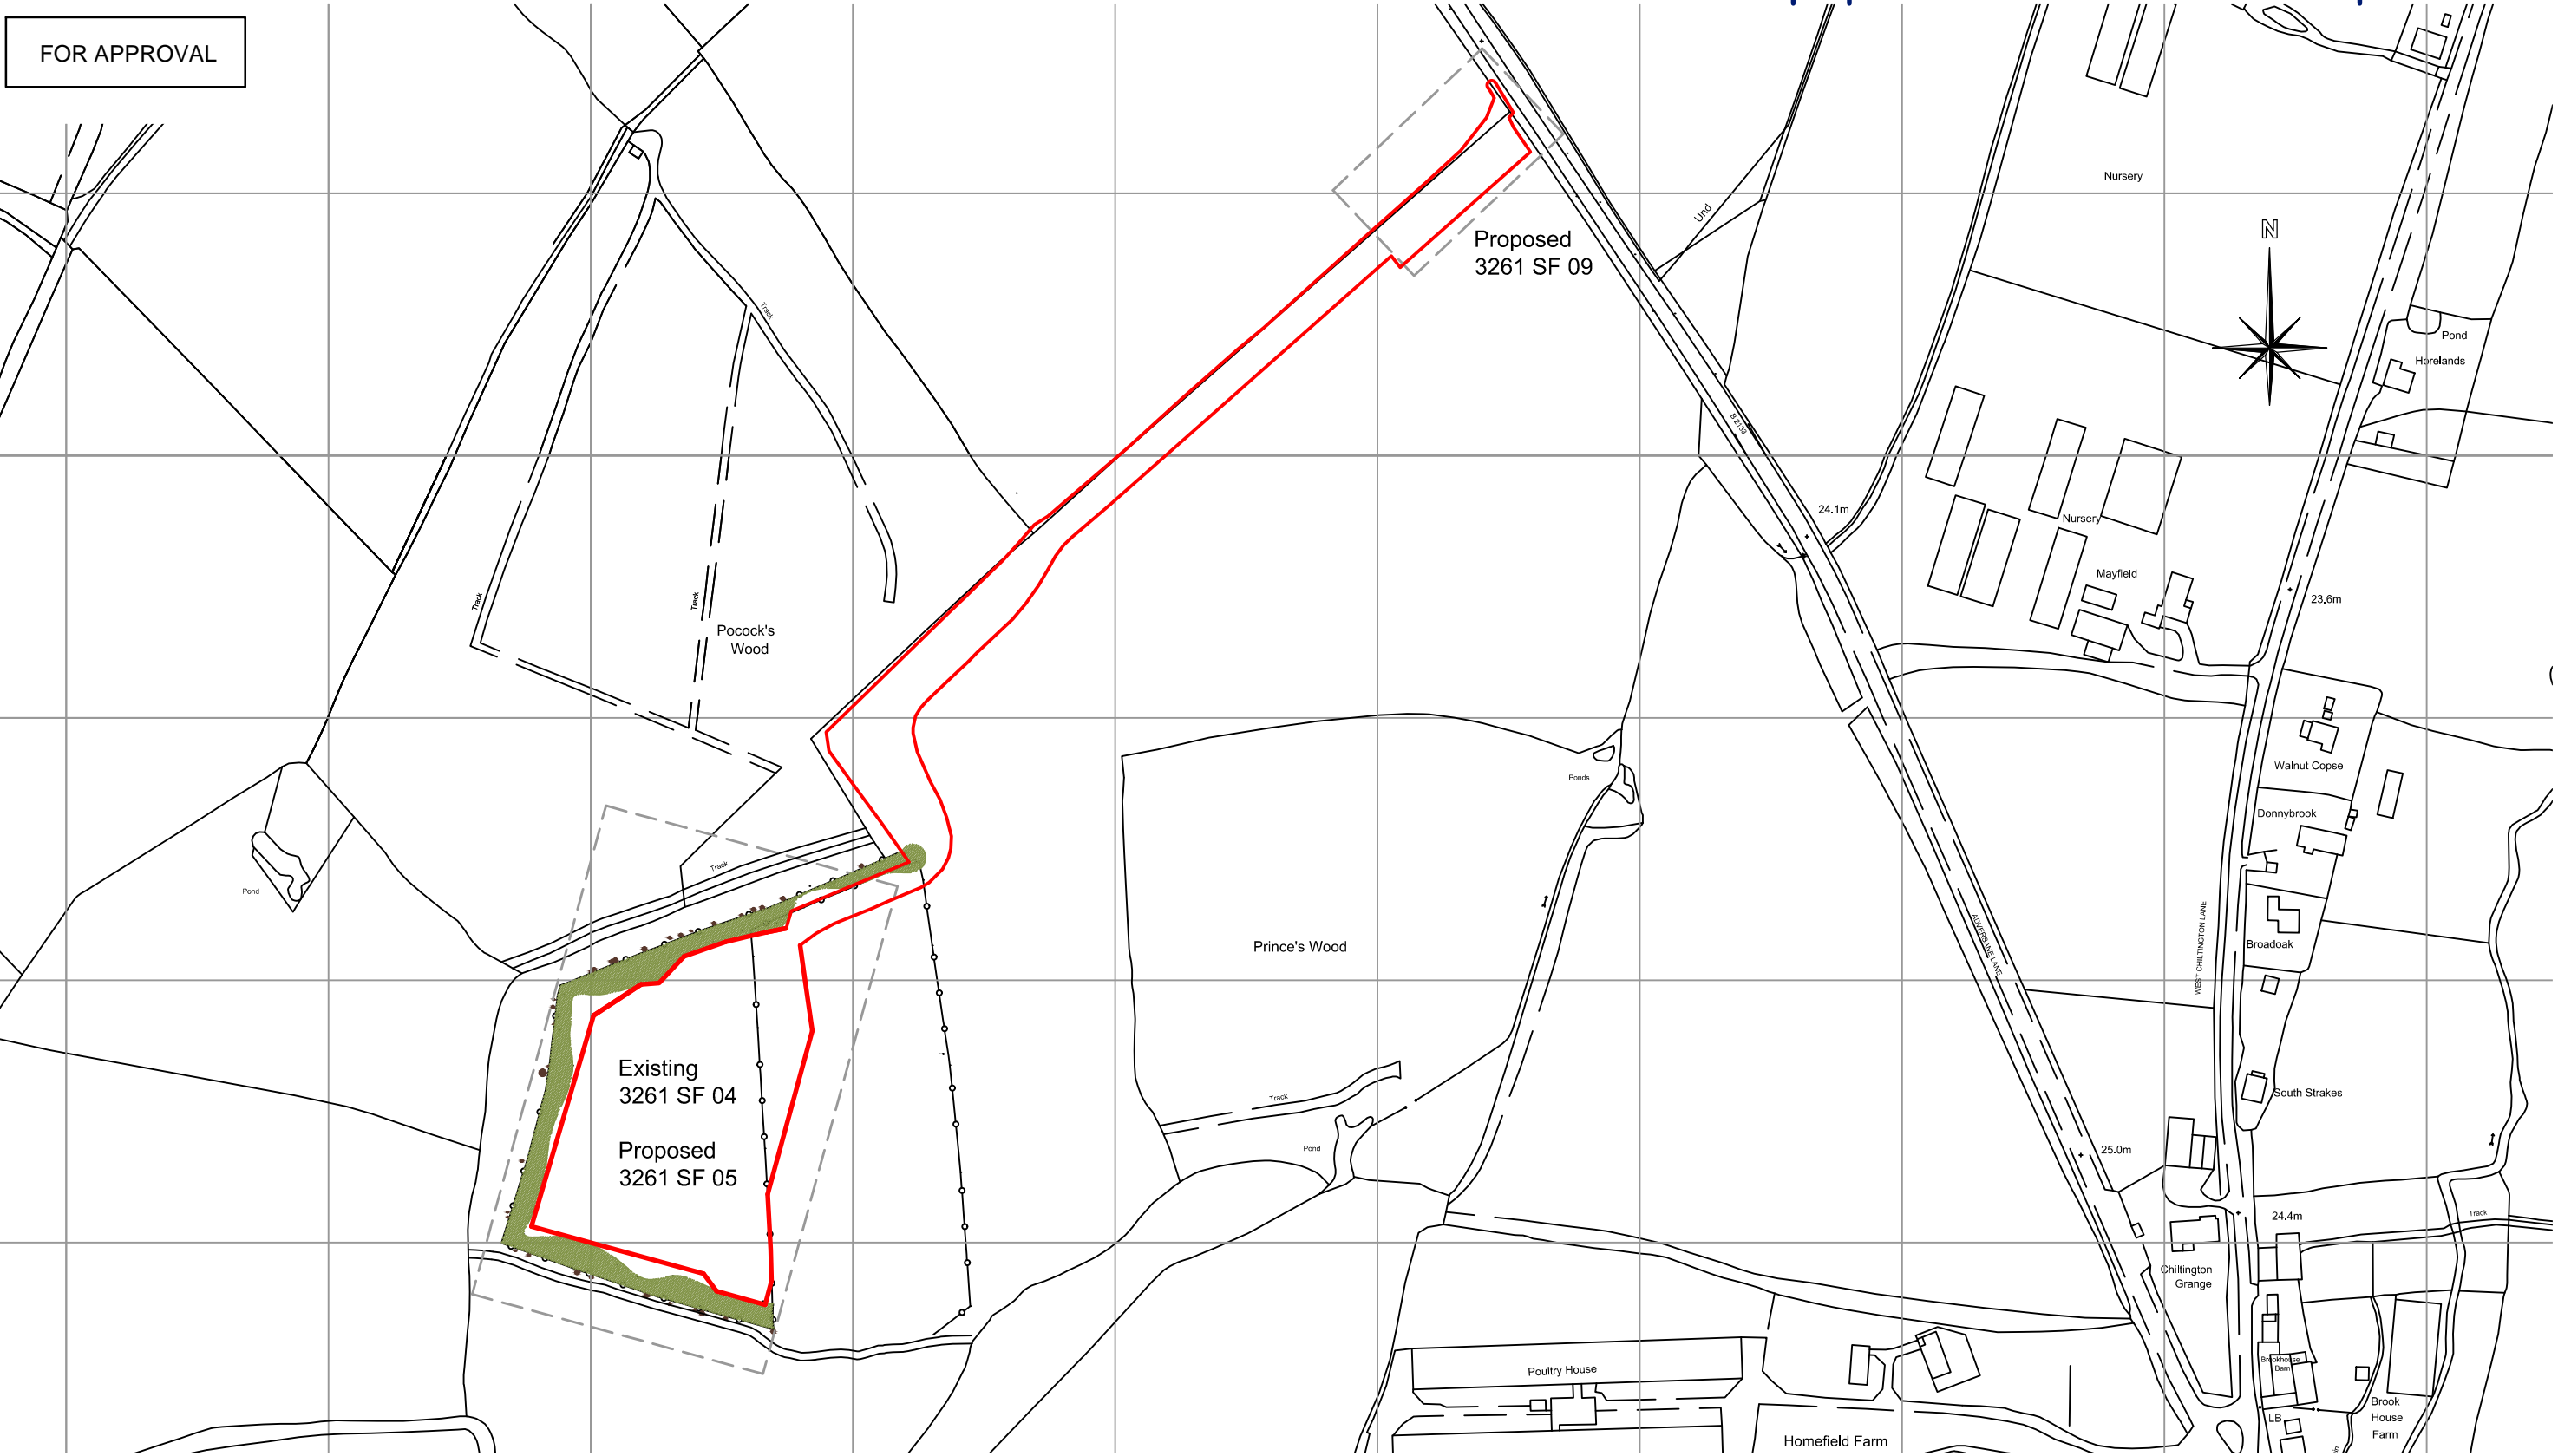

Orientation Plan

Scale 1:1,500

R ELLIOTT ASSOCIATES LTD
CONSULTING STRUCTURAL & CIVIL ENGINEERS

t: (01590) 683176 f: (01590) 683533 info@rea-ltd.co.uk www.rea-ltd.co.uk



Dennett House
Brighton Road
Sway
Lymington
Hampshire
SO41 6EB

Client	Celtique Energie Petroleum Broadford Bridge West Sussex			Drawn By	AJNE	Date	July 2014	Sheet Size	A3	
				Drawing Title					Orientation Plan (1:1,500)	
	Job Title			Drawing Number					Revision	
Broadford Bridge Site				3261 BB SF 03					F	