

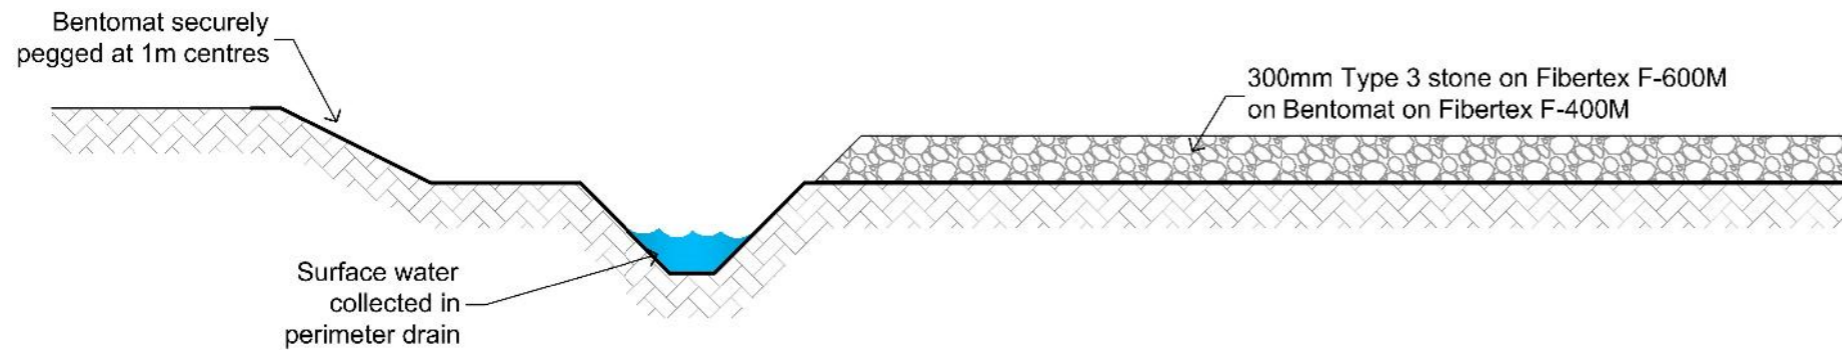
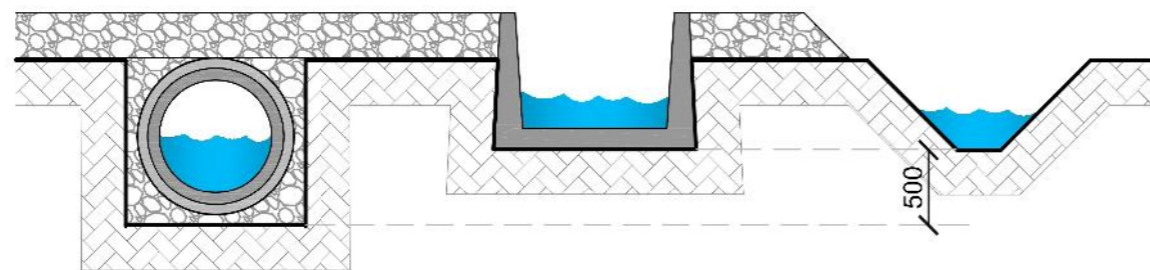
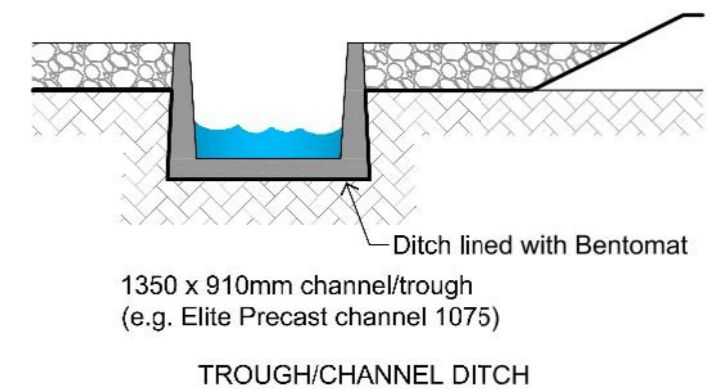


TYPICAL DITCH CONSTRUCTION IN FILL

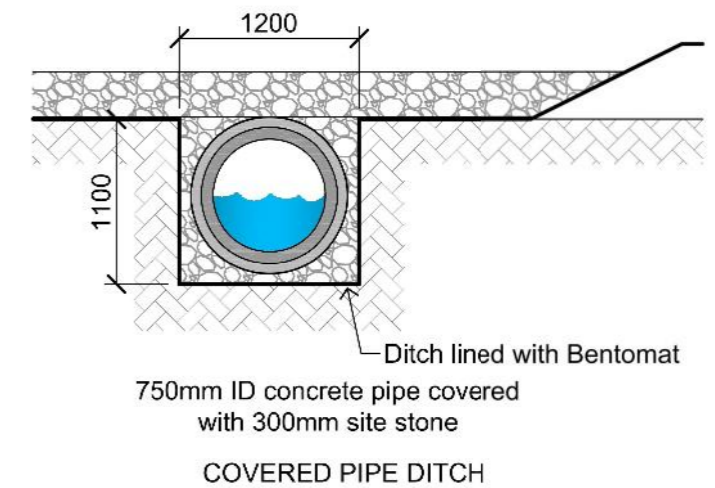

TYPICAL DITCH CONSTRUCTION IN CUT

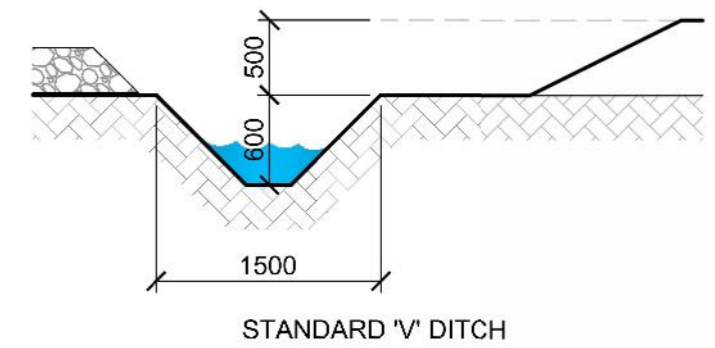

Site Ditch Construction Details

Scale 1:50



BROADGATE TOWER, 8TH FLOOR, PRIMROSE STREET, LONDON, EC2A 2EW
THIS DOCUMENT IS THE PROPERTY OF KIMMERIDGE OIL & GAS LIMITED. IT CONTAINS PROPRIETARY AND CONFIDENTIAL INFORMATION WHICH MUST NOT BE DUPLICATED, USED OR DISCLOSED OTHER THAN AS EXPRESSLY AUTHORISED BY KIMMERIDGE OIL & GAS LIMITED OR ITS REPRESENTATIVE © 2018

REVISION HISTORY			
-	-	-	-
-	-	-	-
-	-	-	-
-	-	-	-
0	MAY18	JF	ORIGINAL ISSUE
REV	DATE	BY	DETAILS

SITE:	BROADFORD BRIDGE
PROJECT:	BROADFORD BRIDGE, WEST SUSSEX
TITLE:	SITE DITCH CONSTRUCTION DETAILS
CLIENT:	KIMMERIDGE OIL & GAS LIMITED
Scale:	AS SHOWN
DWG. No:	KOGL-BB-PA-XX-11
Size:	A3
Sheet:	1 of 1