



KEY:

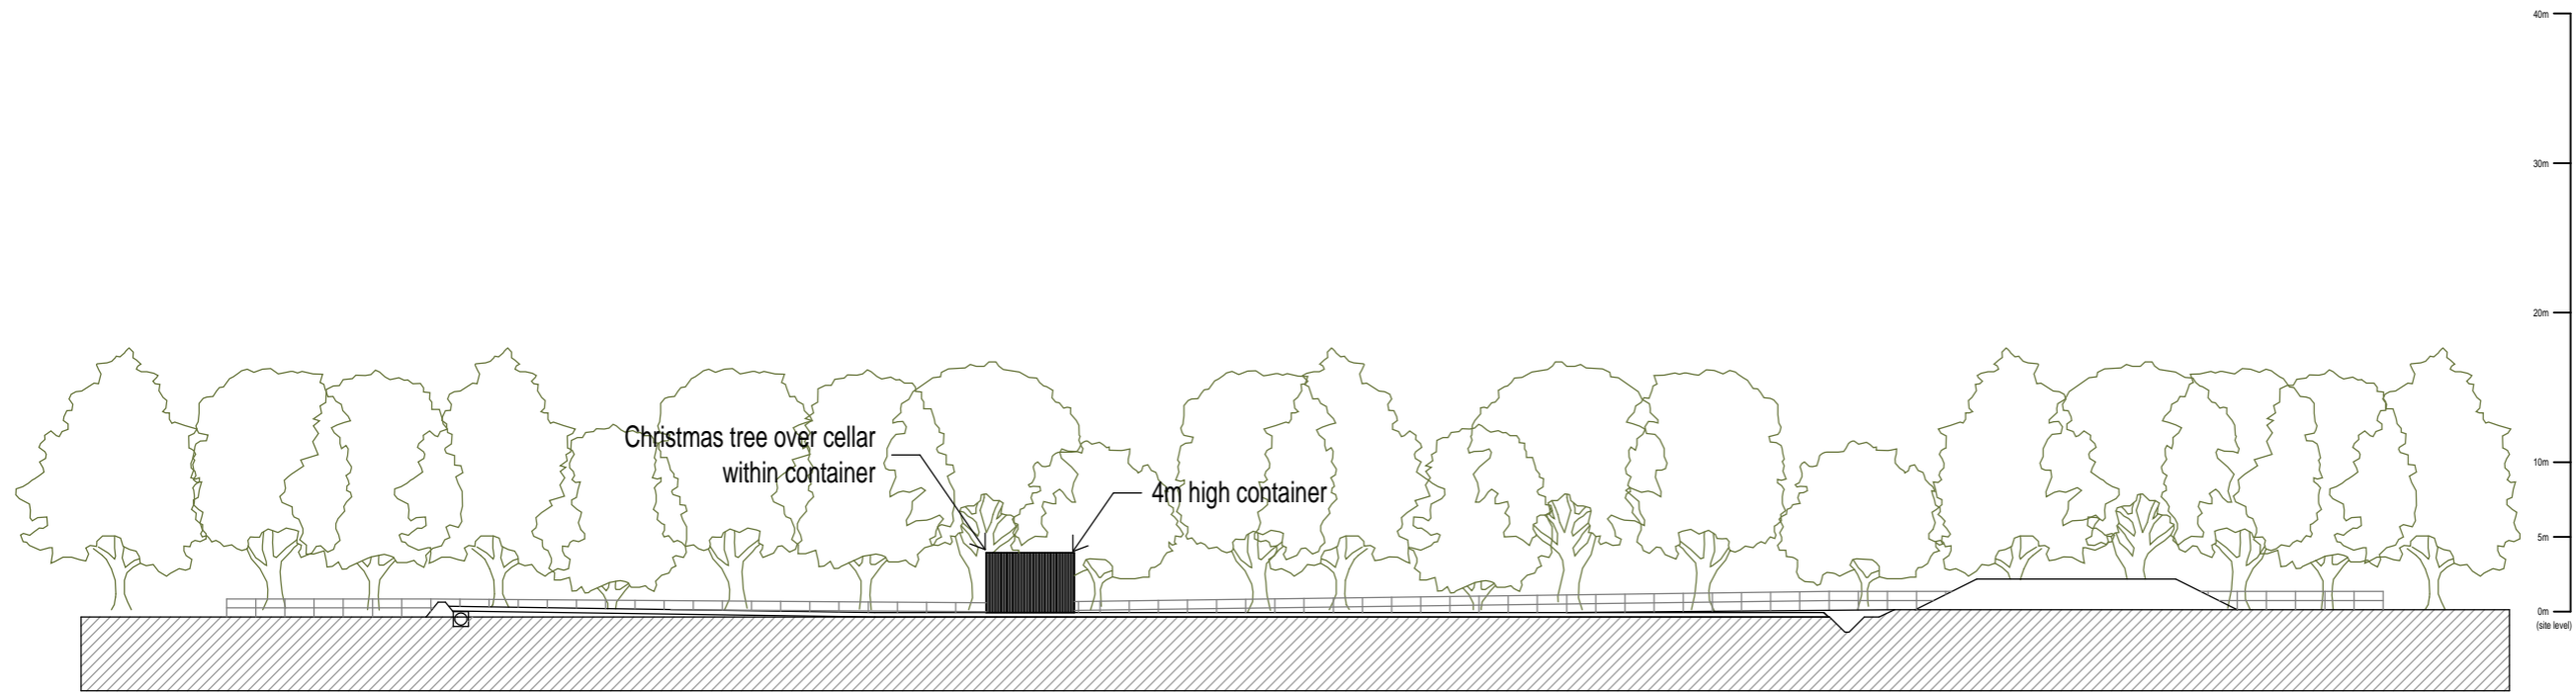

Section A-A

Scale 1:500

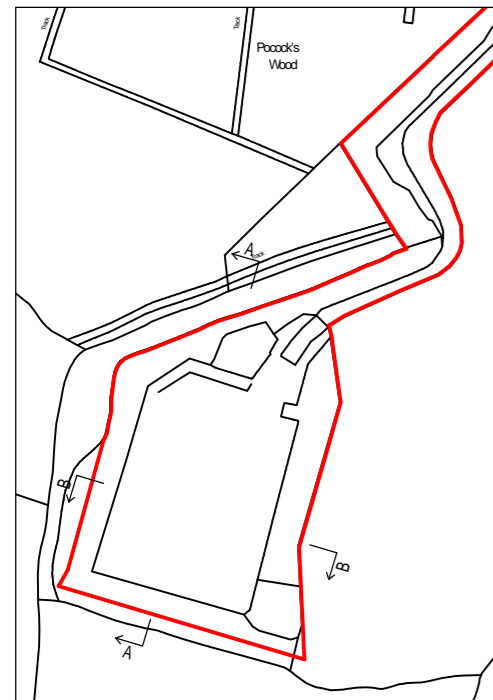

Tree positions and heights shown indicatively and do not represent specific trees



Section B-B

Scale 1:500

REVISION HISTORY				
-	-	-	-	-
-	-	-	-	-
-	-	-	-	-
0	MAY18	JF	ORIGINAL ISSUE	JF
REV	DATE	BY	DETAILS	APR



BROADGATE TOWER, 8TH FLOOR, PRIMROSE STREET, LONDON, EC2A 2EW

THIS DOCUMENT IS THE PROPERTY OF KIMMERIDGE OIL & GAS LIMITED. IT CONTAINS PROPRIETARY AND CONFIDENTIAL INFORMATION WHICH MUST NOT BE DUPLICATED, USED OR DISCLOSED OTHER THAN AS EXPRESSLY AUTHORISED BY KIMMERIDGE OIL & GAS LIMITED OR ITS REPRESENTATIVE © 2018

SITE: BROADFORD BRIDGE

PROJECT: BROADFORD BRIDGE, WEST SUSSEX

TITLE: EXISTING WELL SITE RETENTION MODE SECTIONS

CLIENT: KIMMERIDGE OIL & GAS LIMITED

Scale:	1:500	DWG. No:	
Size:	A3	KOGL-BB-PA-XX-07	
Sheet:	1 of 1		