


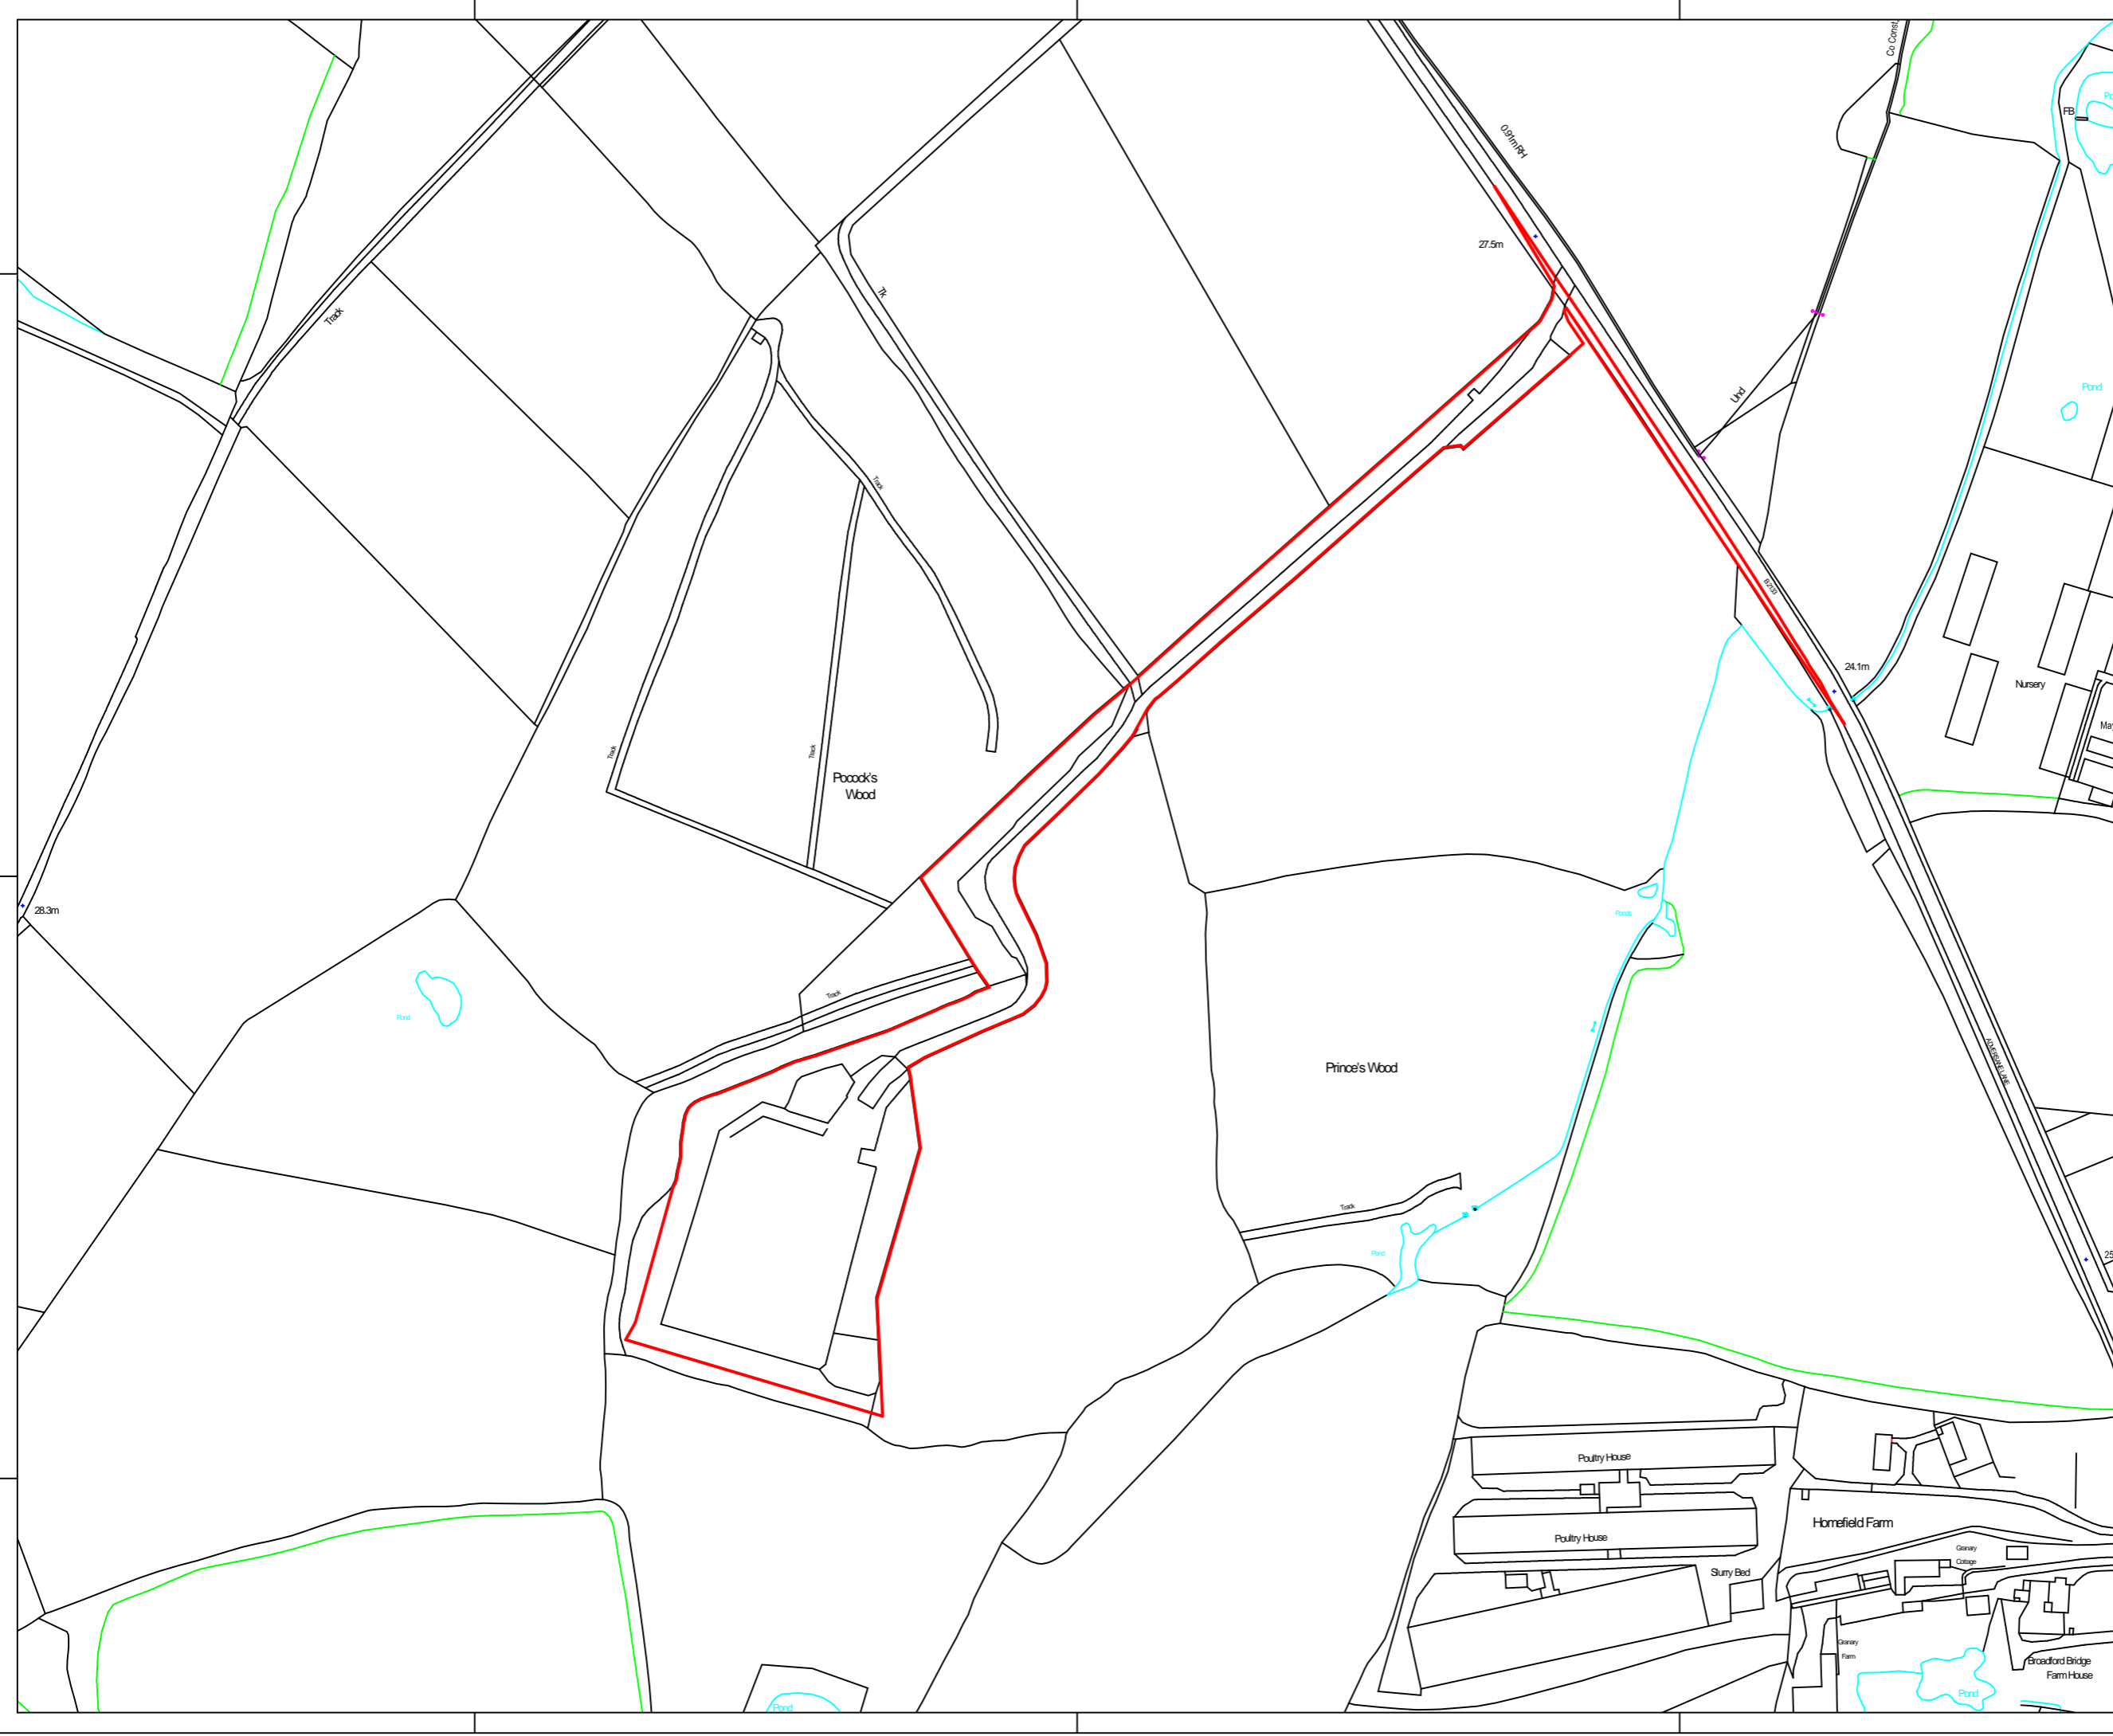

KEY:  
 PLANNING APPLICATION BOUNDARY   
 WATER FEATURES (PNDS/DRAINS)



REVISION HISTORY				
-	-	-	-	-
-	-	-	-	-
-	-	-	-	-
0	MAY18	JF	ORIGINAL ISSUE	JF
REV	DATE	BY	DETAILS	APR



BROADGATE TOWER, 8TH FLOOR, PRIMROSE STREET, LONDON, EC2A 2EW  
 THIS DOCUMENT IS THE PROPERTY OF KIMMERIDGE OIL & GAS LIMITED. IT CONTAINS PROPRIETARY AND CONFIDENTIAL INFORMATION WHICH MUST NOT BE DUPLICATED, USED OR DISCLOSED OTHER THAN AS EXPRESSLY AUTHORISED BY KIMMERIDGE OIL & GAS LIMITED OR ITS REPRESENTATIVE © 2018

SITE: BROADFORD BRIDGE

PROJECT: BROADFORD BRIDGE, WEST SUSSEX

TITLE: SITE OF APPLICATION

CLIENT: KIMMERIDGE OIL & GAS LIMITED

Scale: 1:500	DWG. No: KOGIL-BB-PA-XX-02
Size: A3	
Sheet: 1 of 1	