









-  Hedge
-  Proposed hedgerow
-  Tree Canopy
-  Tree Positions
-  Fence
-  Category R - removal



**Gates and Cabin**  
Scale 1:200

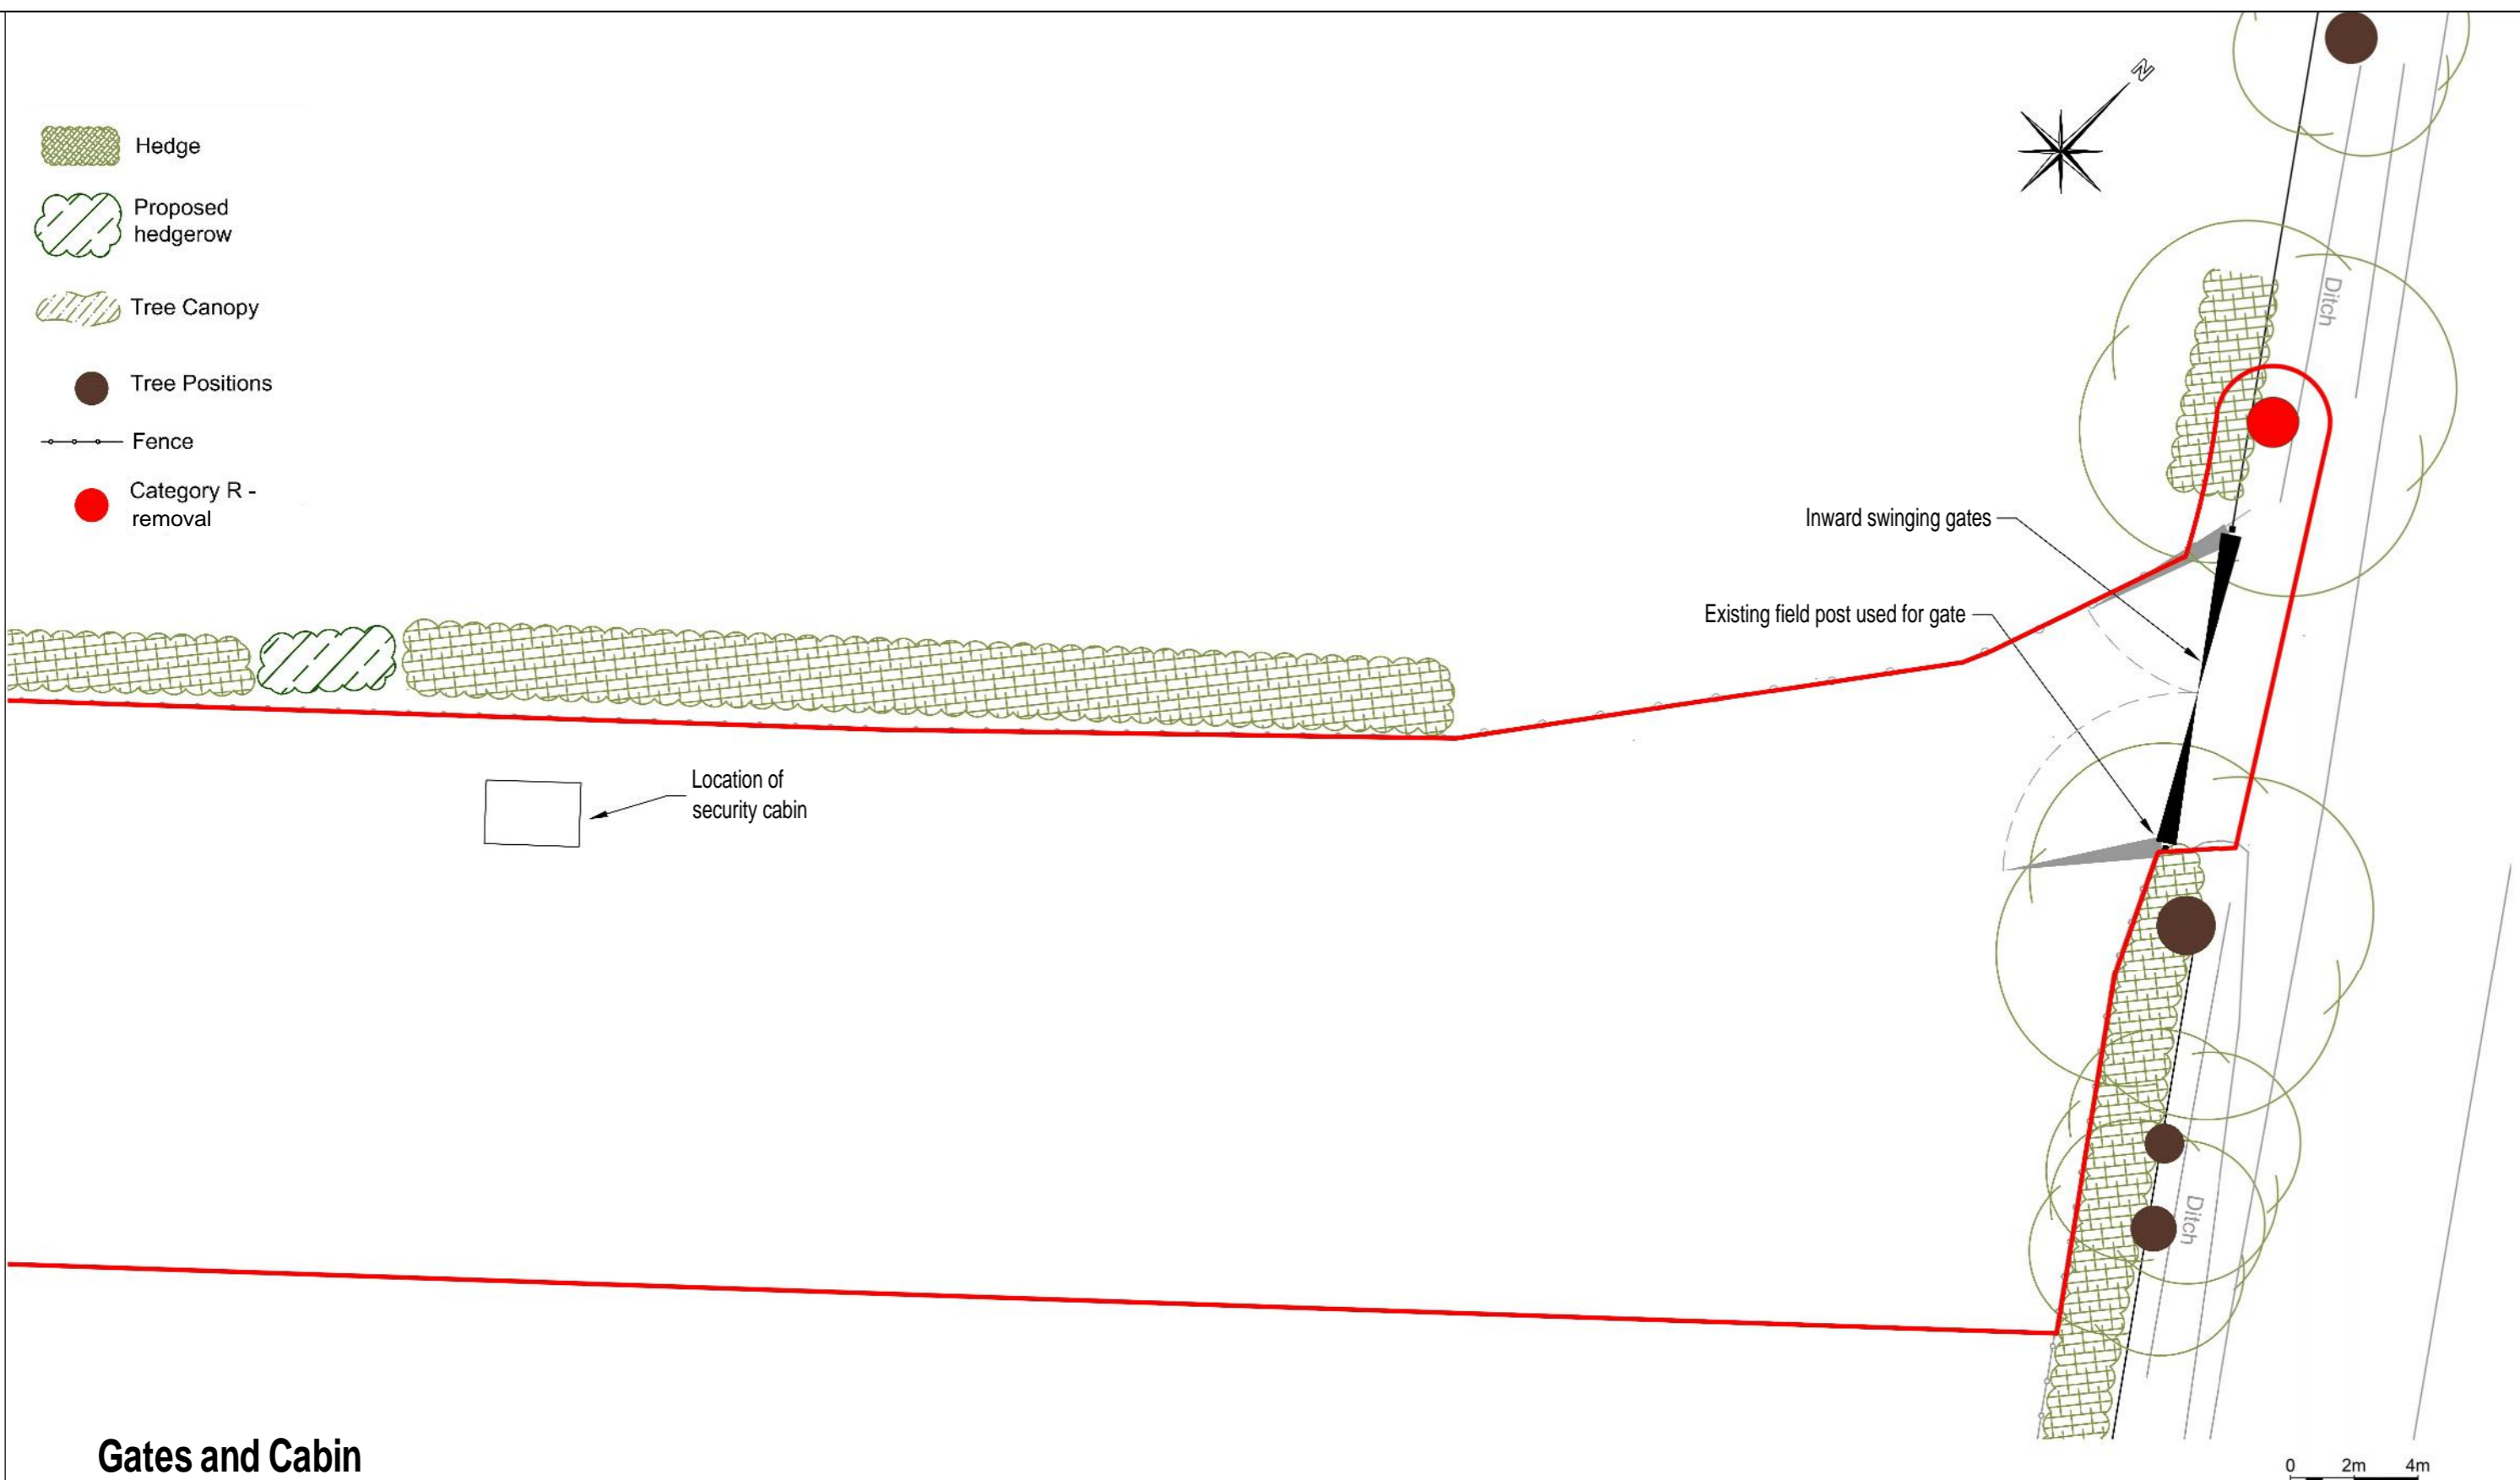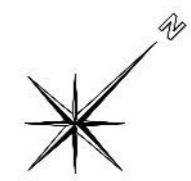

BROADGATE TOWER, 8TH FLOOR, PRIMROSE STREET, LONDON, EC2A 2EW  
THIS DOCUMENT IS THE PROPERTY OF KIMMERIDGE OIL & GAS LIMITED. IT CONTAINS PROPRIETARY AND CONFIDENTIAL INFORMATION WHICH MUST NOT BE DUPLICATED, USED OR DISCLOSED OTHER THAN AS EXPRESSLY AUTHORISED BY KIMMERIDGE OIL & GAS LIMITED OR ITS REPRESENTATIVE © 2018

REVISION HISTORY			
REV	DATE	BY	DETAILS
0	MAY18	JF	ORIGINAL ISSUE

SITE:	BROADFORD BRIDGE
PROJECT:	BROADFORD BRIDGE, WEST SUSSEX
TITLE:	EXISTING GATES AND ENTRANCE CABIN - LAYOUT PLAN
CLIENT:	KIMMERIDGE OIL & GAS LIMITED
Scale:	AS SHOWN
DWG. No:	KOGL-BB-PA-YY-06
Size:	A3
Sheet:	1 of 1