



Fence - Plan

Scale 1:50

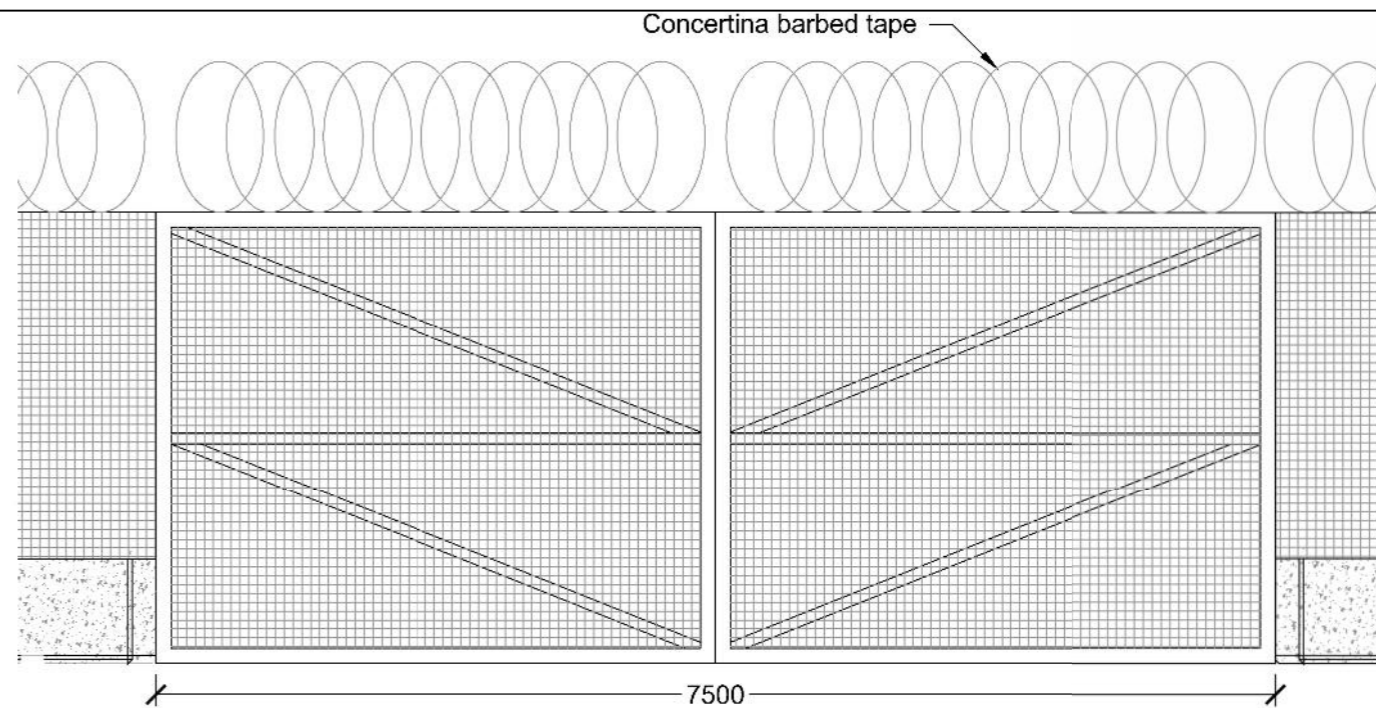



Site Vehicle Gates

Scale 1:50

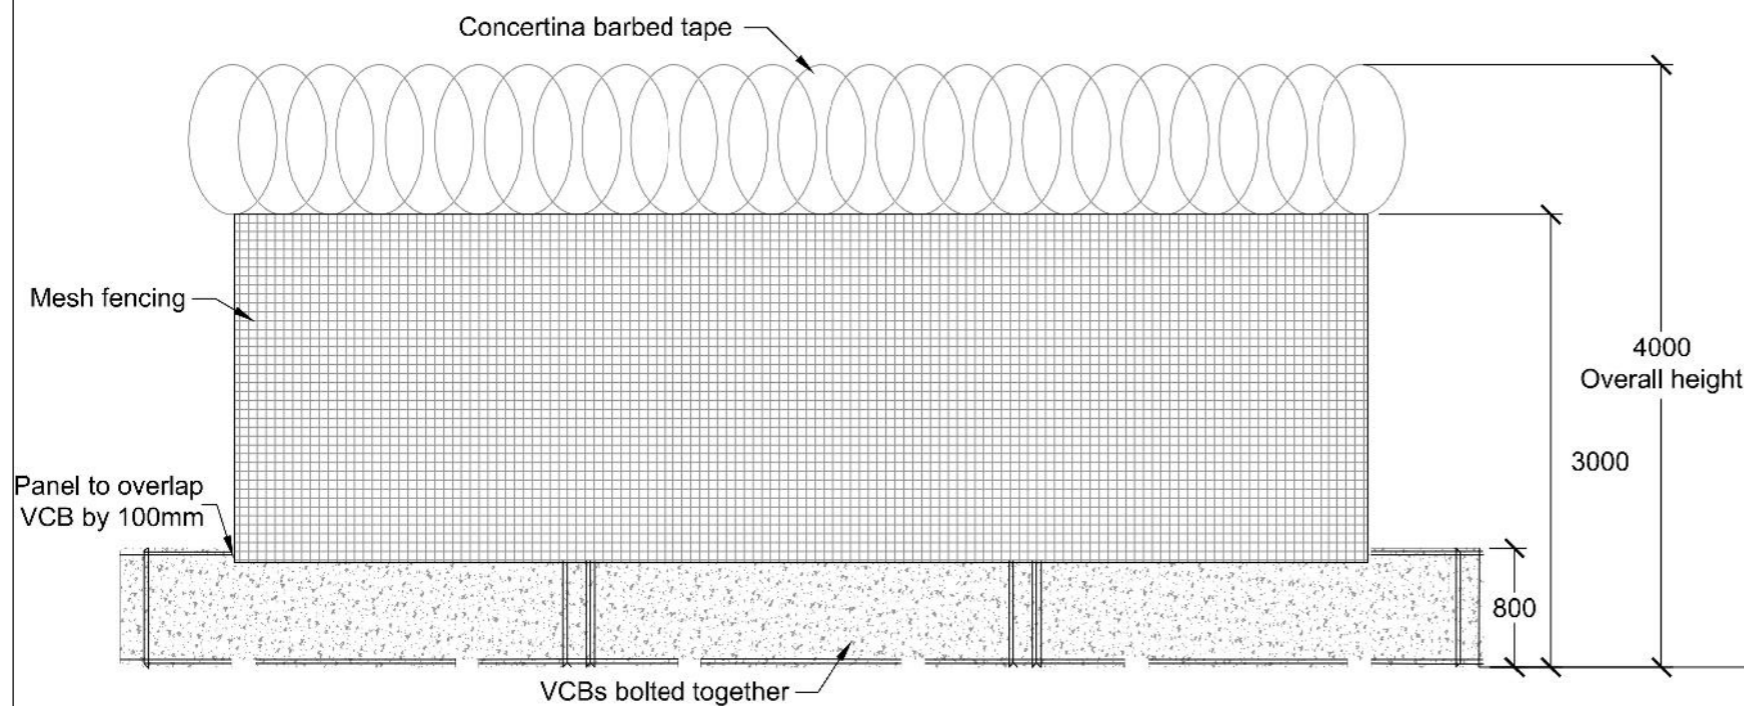


Fence - Elevation

Scale 1:50

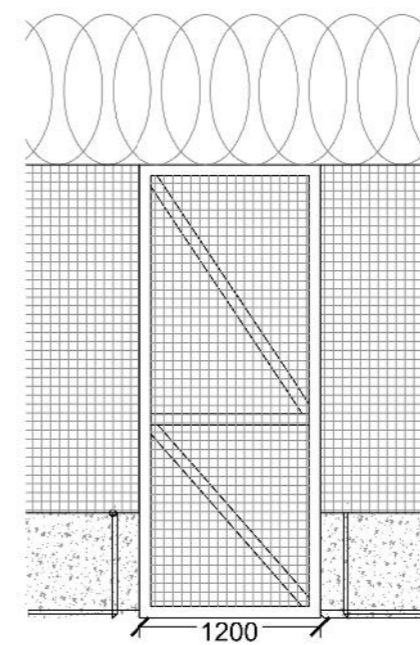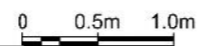

Site Gate

Scale 1:50

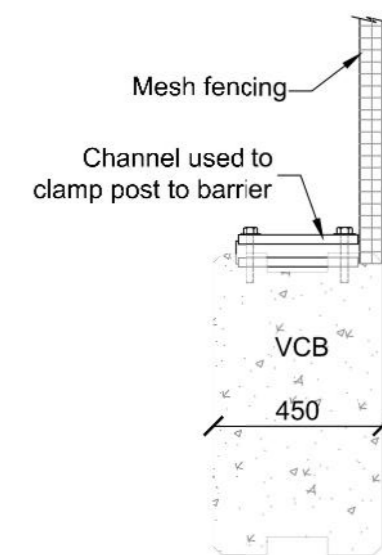

Section

Scale 1:50

VCB = Vertical Concrete Barrier



BROADGATE TOWER, 8TH FLOOR, PRIMROSE STREET, LONDON, EC2A 2EW
 THIS DOCUMENT IS THE PROPERTY OF KIMMERIDGE OIL & GAS LIMITED. IT CONTAINS PROPRIETARY AND CONFIDENTIAL INFORMATION WHICH MUST NOT BE DUPLICATED, USED OR DISCLOSED OTHER THAN AS EXPRESSLY AUTHORISED BY KIMMERIDGE OIL & GAS LIMITED OR ITS REPRESENTATIVE © 2018

REVISION HISTORY

-	-	-	-	-
-	-	-	-	-
-	-	-	-	-
-	-	-	-	-

0	MAY18	JF	ORIGINAL ISSUE	JF
REV	DATE	BY	DETAILS	APR

SITE:	BROADFORD BRIDGE
PROJECT:	BROADFORD BRIDGE, WEST SUSSEX
TITLE:	EXISTING FENCING - SECTIONS
CLIENT:	KIMMERIDGE OIL & GAS LIMITED
Scale:	AS SHOWN
DWG. No.:	KOGL-BB-PA-YY-04
Size:	A3
Sheet:	1 of 1