


**LEGEND**

- Site Boundary
- Borehole Zone of Deviation

Decision Document referred to in 13 Sep 2017

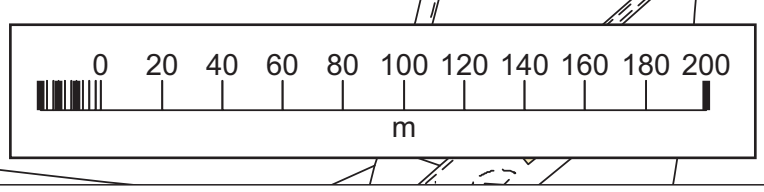

**Project**  
**BROADFORD BRIDGE,**  
**WEST SUSSEX**  
 Drawing Title  
**Site Location Plan**

Date 14/11/2016	Scale 1:2500@AO	Drawn by GS	Checked by GW
Project No 26059	Drawing No P1	Revision -	

Town Planners Architects Master Planners  
 Landscape Architects Environmental Consultants  
 Project Services

**BARTON WILLMORE**

[bartonwillmore.co.uk](http://bartonwillmore.co.uk)

Reproduced from the Ordnance Survey Map with the permission of the Controller of HMSO. Crown Copyright Reserved. Licence No. 100092779