



Item	Qty	Equipment Description	Dims (L x W)
1	1	Tower c/w Injector Head	4500 x 4138
2	1	Coil Tubing Reel	4775 x 2894
3	1	Coil Tubing Control Cabin	4572 x 2438
4	3	100 BBL HCL Tank	6060 x 2440
5	1	S60 Engine and Pump Unit	7000 x 2438
6	1	Twin 25 BBL Blender	5400 x 2250
7	1	Coil Tubing Power Pack	5334 x 2438
8	1	Hydraulic Power Pack	2050 x 1200
9	6	Nitrogen Tank	3962 x 2380
10	1	Nitrogen Converter	4572 x 2438
11	1	Pipework Container	2990 x 2421
12	1	CT Workshop Container	2990 x 2421
13	1	Pump Store	
14	1	Workshop and Laboratory	
15	1	Safety Valve	1400 x 715
16	1	Choke Manifold	2250 x 1970
17	1	Heater	6056 x 2442
18	1	Test Separator	5250 x 2290
19	5	Stock Tanks	5980 x 2430
20	2	Tank Manifold	
21	1	Transfer Pump	
22	1	Knock Out Pot	
23	1	Flare	
24	1	Vent Stack	2438 x 2438

KEY:

ALTUS EQUIPMENT	—
PWWT EQUIPMENT	—
KOGL EQUIPMENT	—
BUNDED EQUIPMENT	—

NOTES:

REVISION HISTORY					
-	-	-	-	-	-
-	-	-	-	-	-
-	-	-	-	-	-
0	JUN17	JF	ORIGINAL ISSUE	JF	
REV	DATE	BY	DETAILS		APR



BROADGATE TOWER, 8TH FLOOR, PRIMROSE STREET, LONDON, EC2A 2EW
 THIS DOCUMENT IS THE PROPERTY OF UK OIL & GAS INVESTMENTS PLC. IT CONTAINS PROPRIETARY AND CONFIDENTIAL INFORMATION WHICH MUST NOT BE DUPLICATED, USED OR DISCLOSED OTHER THAN AS EXPRESSLY AUTHORISED BY UK OIL & GAS INVESTMENTS PLC OR ITS REPRESENTATIVE. © 2017


SITE: BROADFORD BRIDGE

PROJECT: BROADFORD BRIDGE, WEST SUSSEX

TITLE: WELL TEST LAYOUT PLAN

CLIENT: KIMMERIDGE OIL & GAS LIMITED

Scale: 1:500	DWG. No:
Size: A3	UKOG-BB-PA-WT-01
Sheet: 1 of 1	

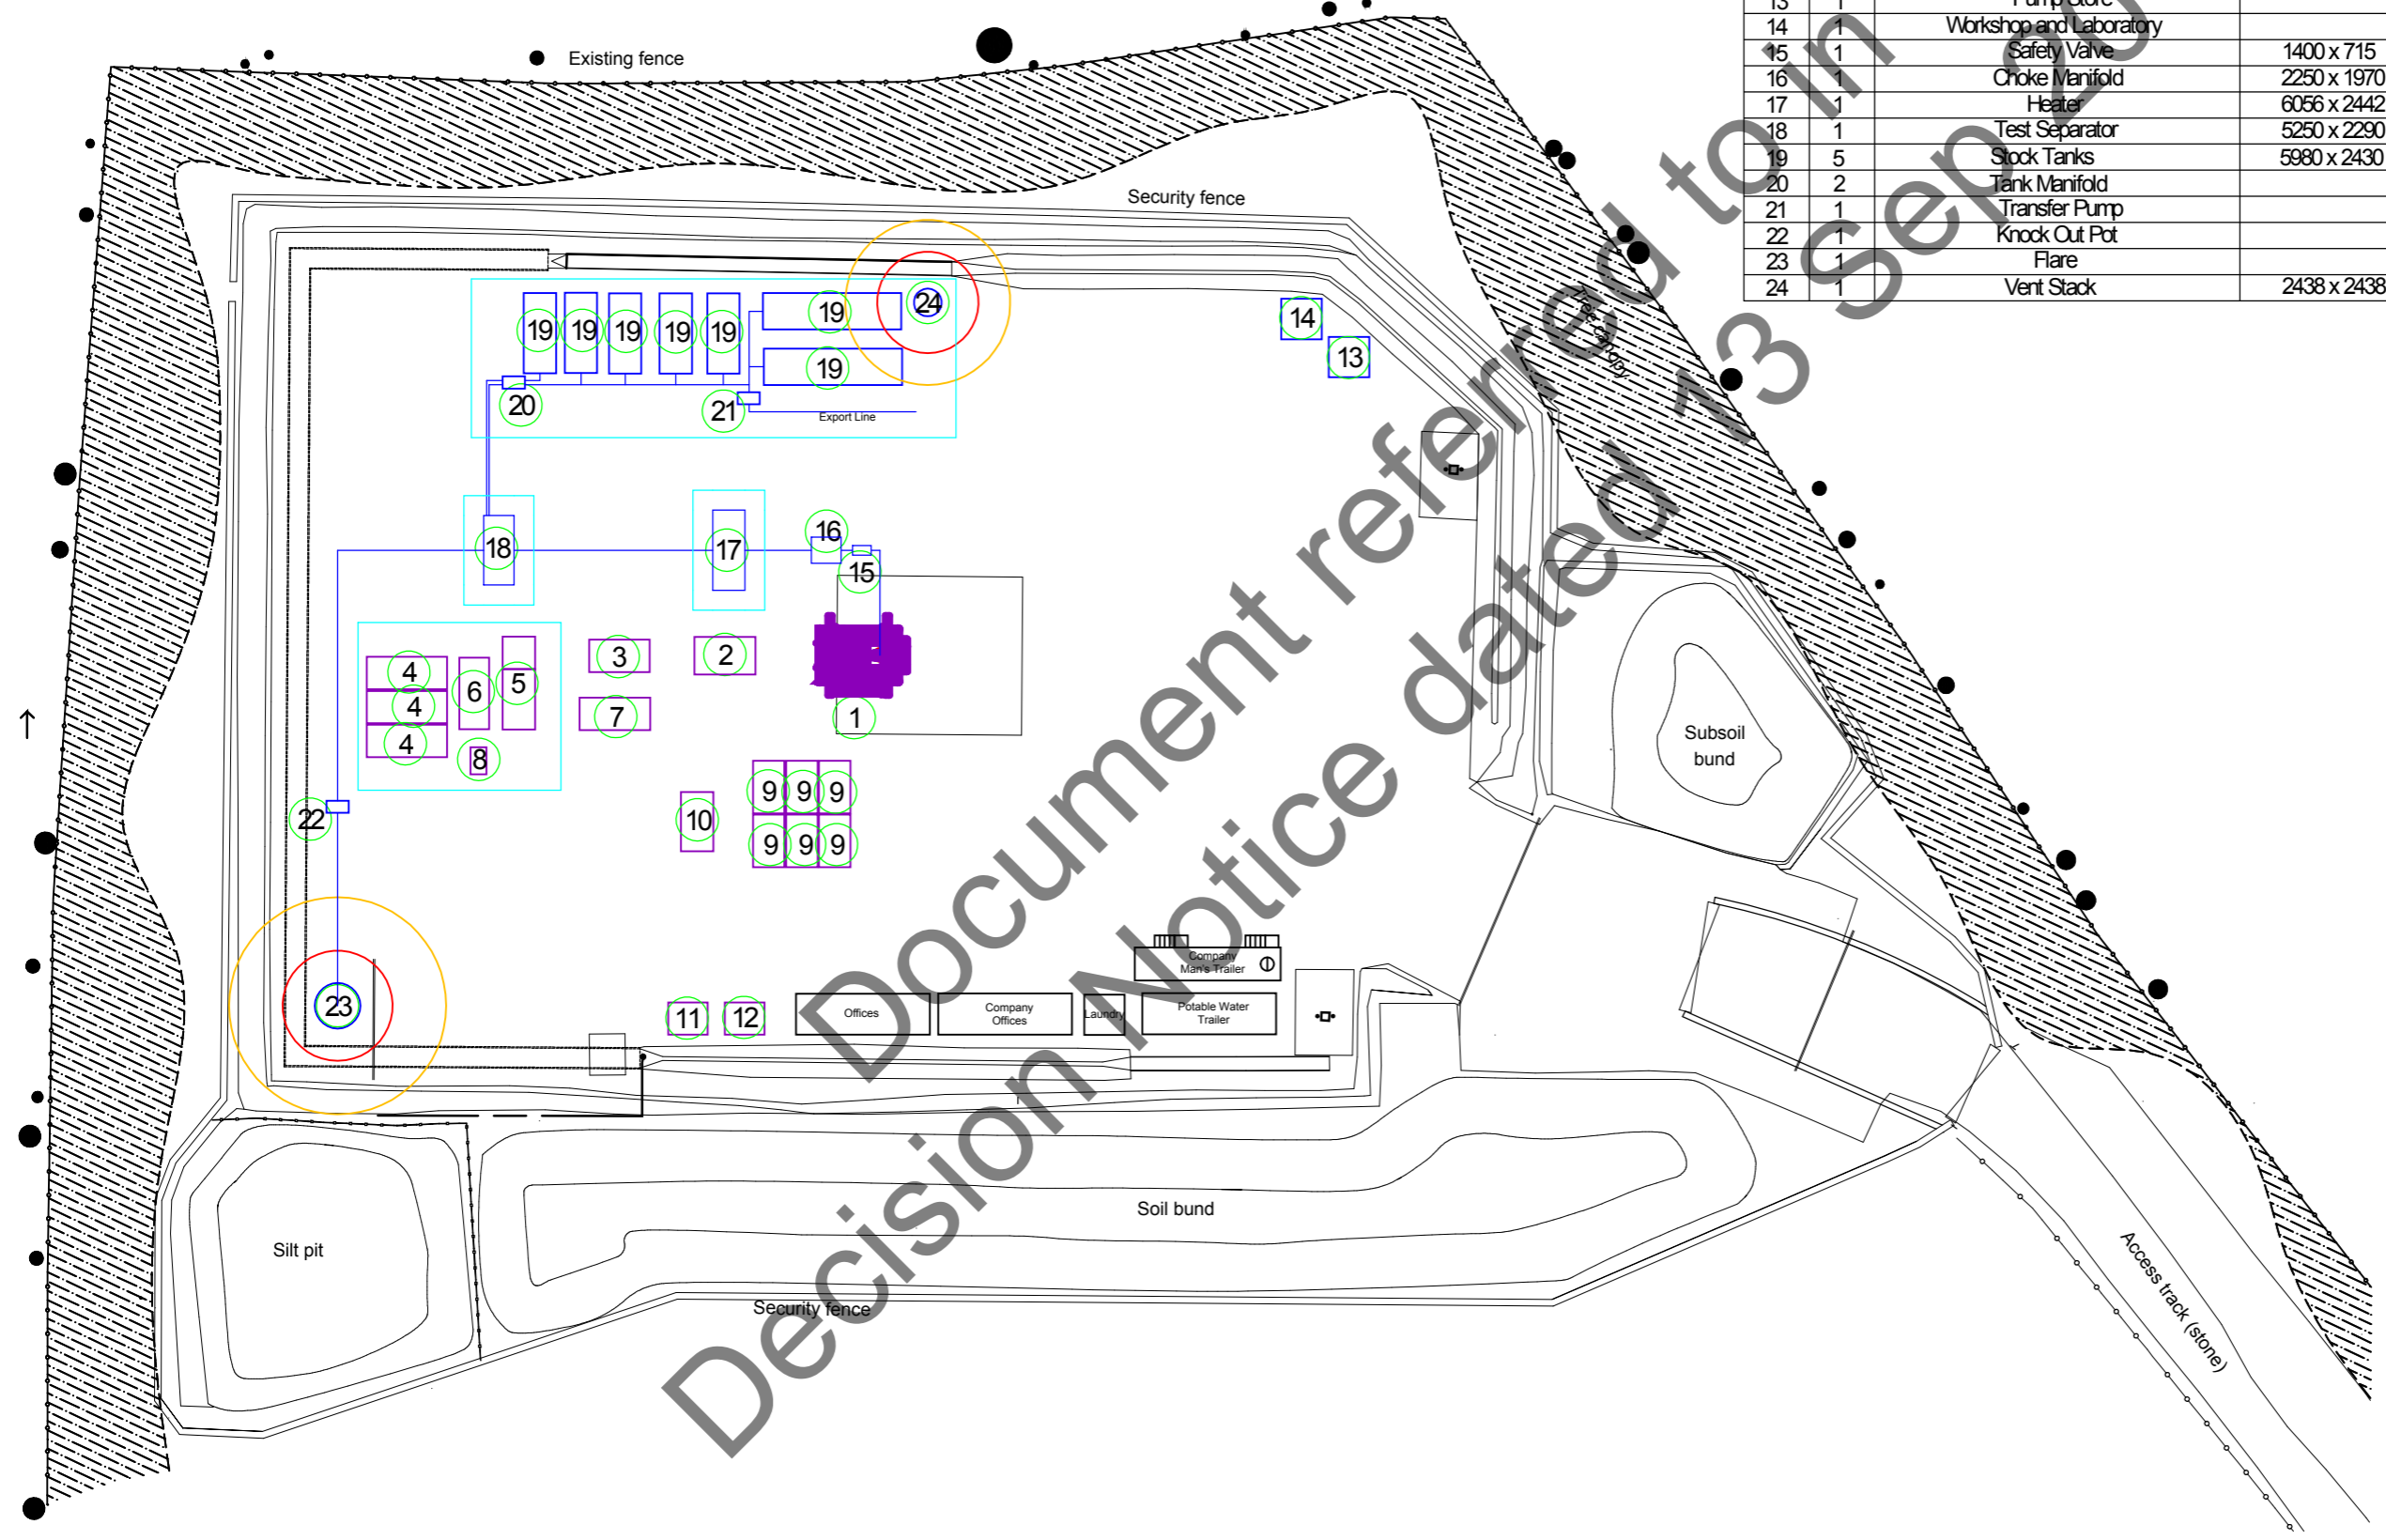

Decision Notice dated 13 September 2017