



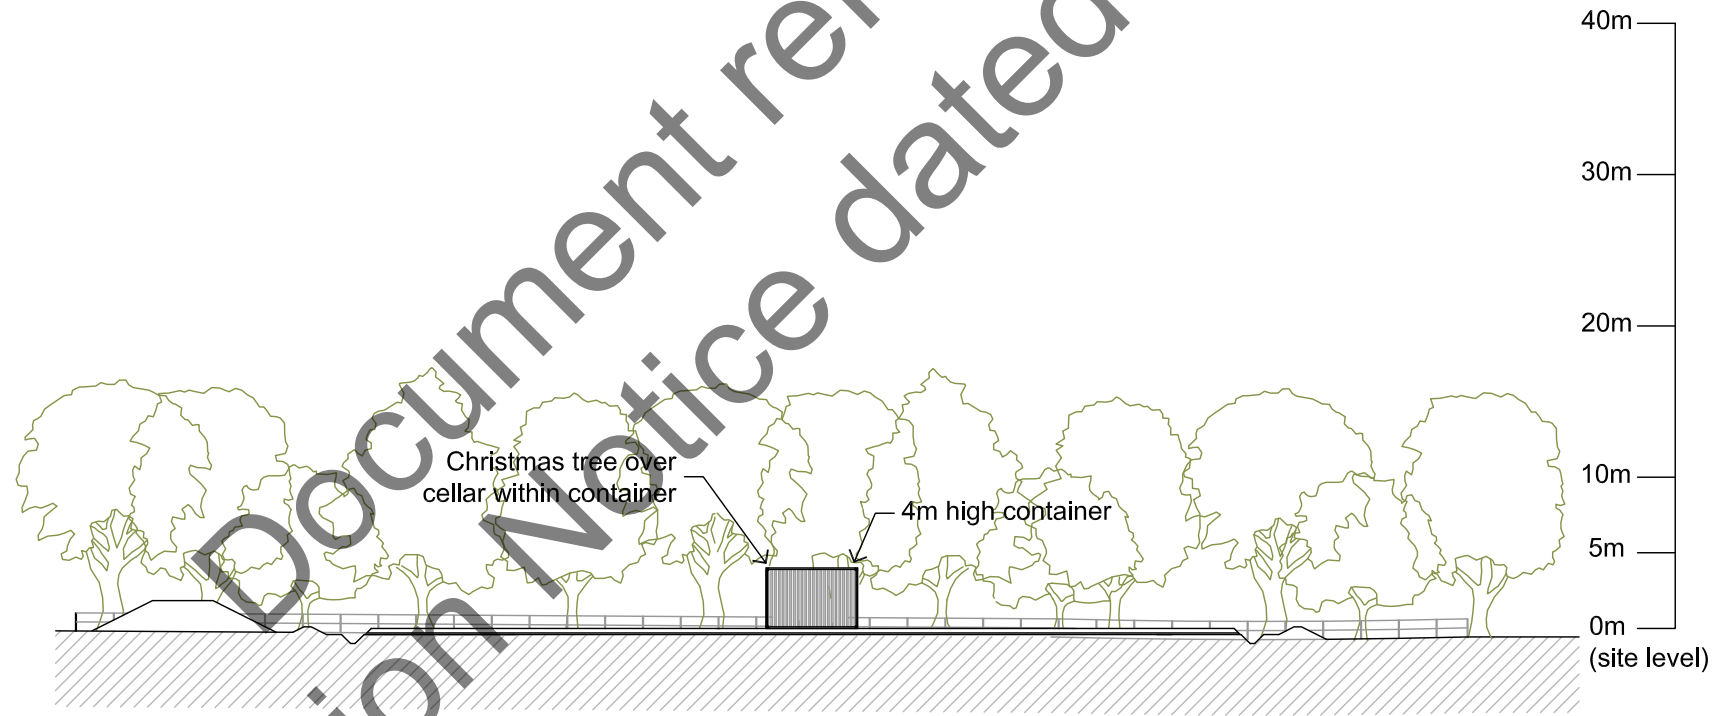



Section A-A

Scale 1:500

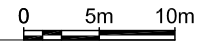

Section B-B

Scale 1:500

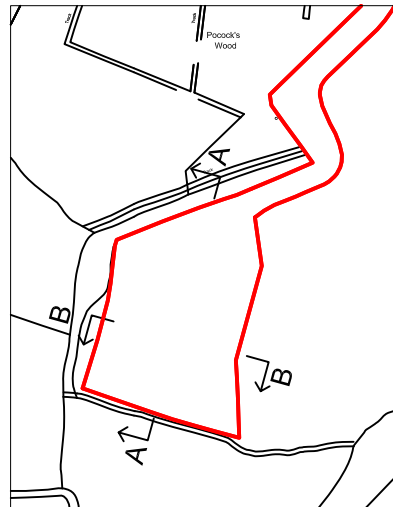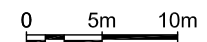

Tree positions and heights shown indicatively and do not represent specific trees

R ELLIOTT ASSOCIATES LTD
 CONSULTING STRUCTURAL & CIVIL ENGINEERS

t: (01590) 683176 f: (01590) 683533 info@rea-ltd.co.uk www.rea-ltd.co.uk



Dennett House
 Brighton Road
 Sway
 Lymington
 Hampshire
 SO41 6EB

Client **Celtique Energie Petroleum**
Broadford Bridge
West Sussex

Job Title **Broadford Bridge Site**

Drawn By	Date	Sheet Size
AJNE	May 2014	A3
Drawing Title		
Site Sections - Retention (1:500)		
Drawing Number	Revision	
3261/BB/17	C	