



Head of Planning Services  
West Sussex County Council  
The Grange  
Tower Street  
Chichester  
West Sussex  
PO19 1RH

Developer Services  
Southern Water  
Sparrowgrove House  
Sparrowgrove  
Otterbourne  
Hampshire  
SO21 2SW

Tel: 0330 303 0119

Email: [developerservices@southernwater.co.uk](mailto:developerservices@southernwater.co.uk)

Your Ref

WSCC/029/17/WC

Our Ref

PLAN-019316

Date

11/08/2017

Dear Sirs,

**Proposal: Amendment of condition no. 2 of planning permission WSCC/052/12/WC to allow for a further 12 months of continued operations to enable the completion of phase 3 testing and phase 4 restoration or retention.**

**Site: Wood Barn Farm, Adversane Lane, Broadford Bridge, Billingshurst, West Sussex, RH14 9ED**

**WSCC/029/17/WC**

Thank you for your letter of 24/07/2017.


Southern Water has no comments to make in respect of the amendment to condition 2 submitted by the applicant.

Yours sincerely

A handwritten signature in black ink, appearing to read "J. Mand".

Developer Services

# SOUTHERN WATER

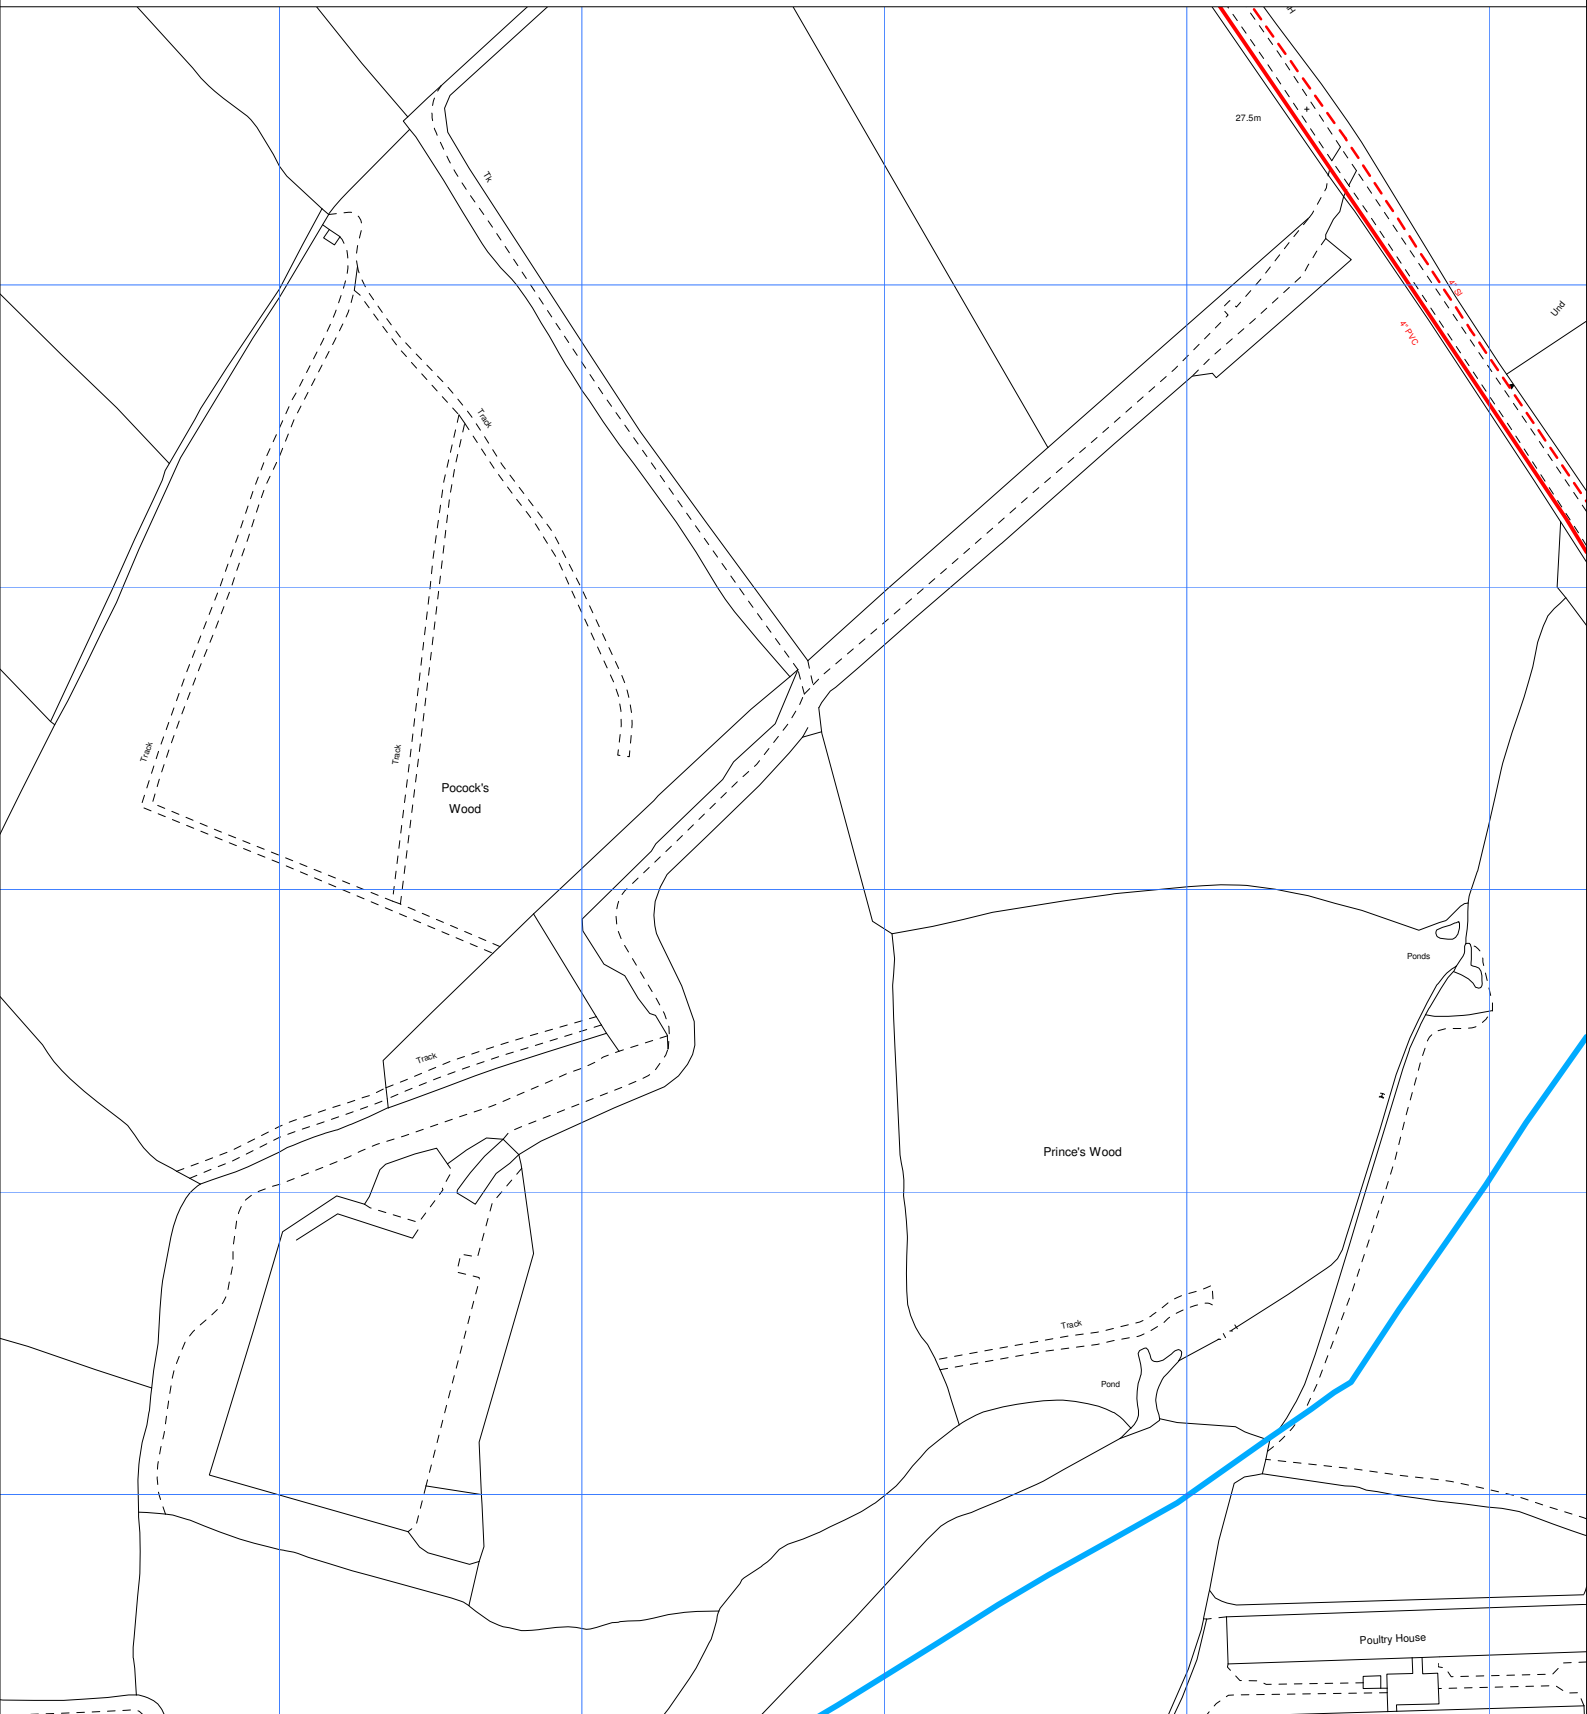

The positions of pipes shown on this plan are believed to be correct, but Southern Water Services Ltd accept no responsibility in the event of inaccuracy. The actual positions should be determined on site.

Based upon Ordnance Survey Digital Data with the permission of the controller of H.M.S.O. Crown Copyright Reserved Licence No. WU 298530

O.S. REF: TQ0921NW

Scale: 1:2500

Screen Print

**WARNING: BAC pipes are constructed of Bonded Asbestos Cement**

**WARNING: Unknown (UNK) materials may include Bonded Asbestos Cement**



Printed By: NadigaJ

Date: 7-8-2017

Southern Water MapGuide Browser

Requested By:

