


SCALE BAR

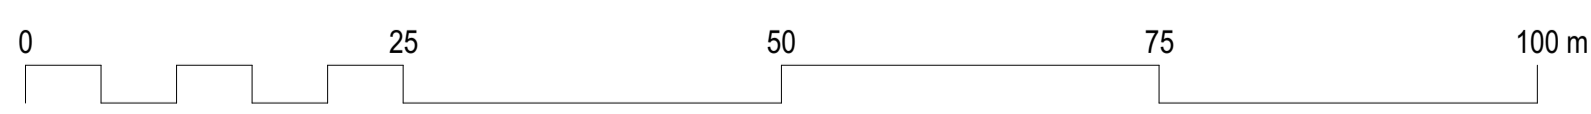

Legend		
Buildings		
Mobile Home		
Container		
Electricity Box		
Carriageway		
Public Footpath		FP
Fences		
Gates		
Drainage		
Surface Change		
Planning History Notes		
Proposed Boundary		
Buildings to be Moved from Site		

Date	No.	Revisions

Kilmarnock Farm

Charlwood Road
Ifield, Crawley
West Sussex
RH11 0JY

Client	P J Brown Construction(Ltd)
Project Title	Proposed Soil Recycling & Concrete Crushing Facility
Drawing Title	Buildings to be Moved
Scale	at A1 1 / 500
Date	13 April 2019
Drawing No.	sheet: K04 (site moves) K 04