


Drawings

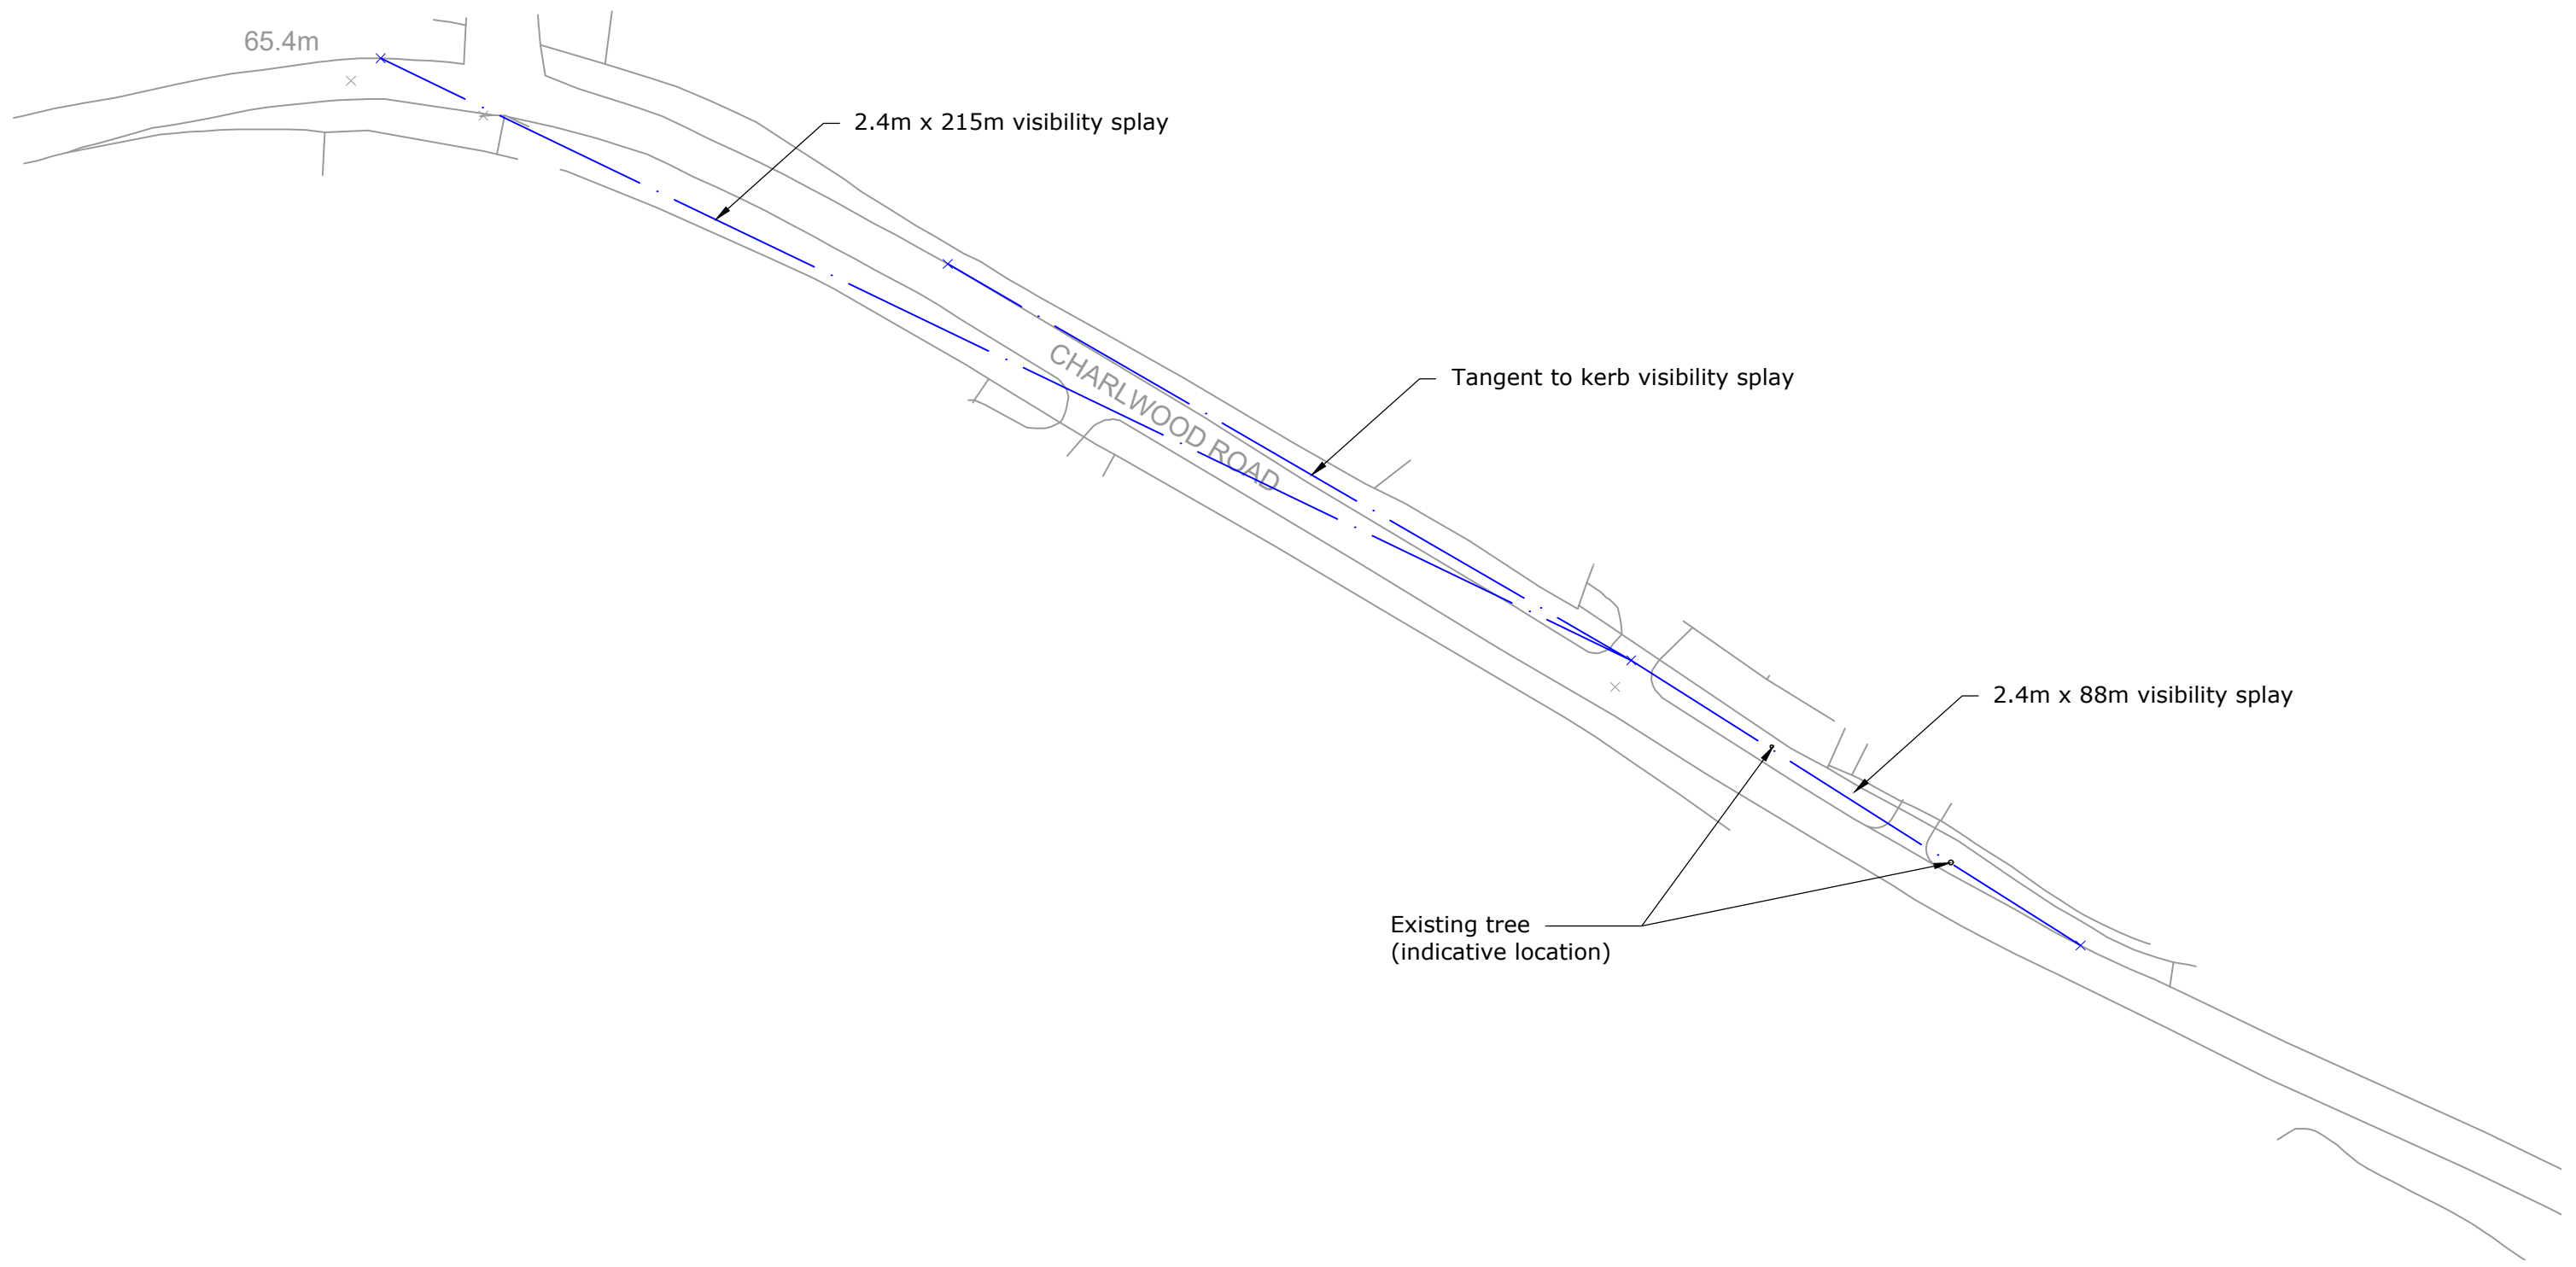

N:\Projects\pjchar 1806078\Drawings\1806078-01 [Visibility].dwg




84 North Street
Guildford
Surrey
GU1 4AU
T: 01483 531 300

Unit 4.05 Cargo Works
1-2 Hatfields
London
SE1 9PG
T: 020 8065 5208

www.motion.co.uk

Project: Kilmarnock Farm, Charlwood Road, Charlwood	
Title: Visibility at Existing Operating Access	
Scale: 1:1000 (@ A3)	
Notes:	Revision: -
Drawing: 1806078-01	

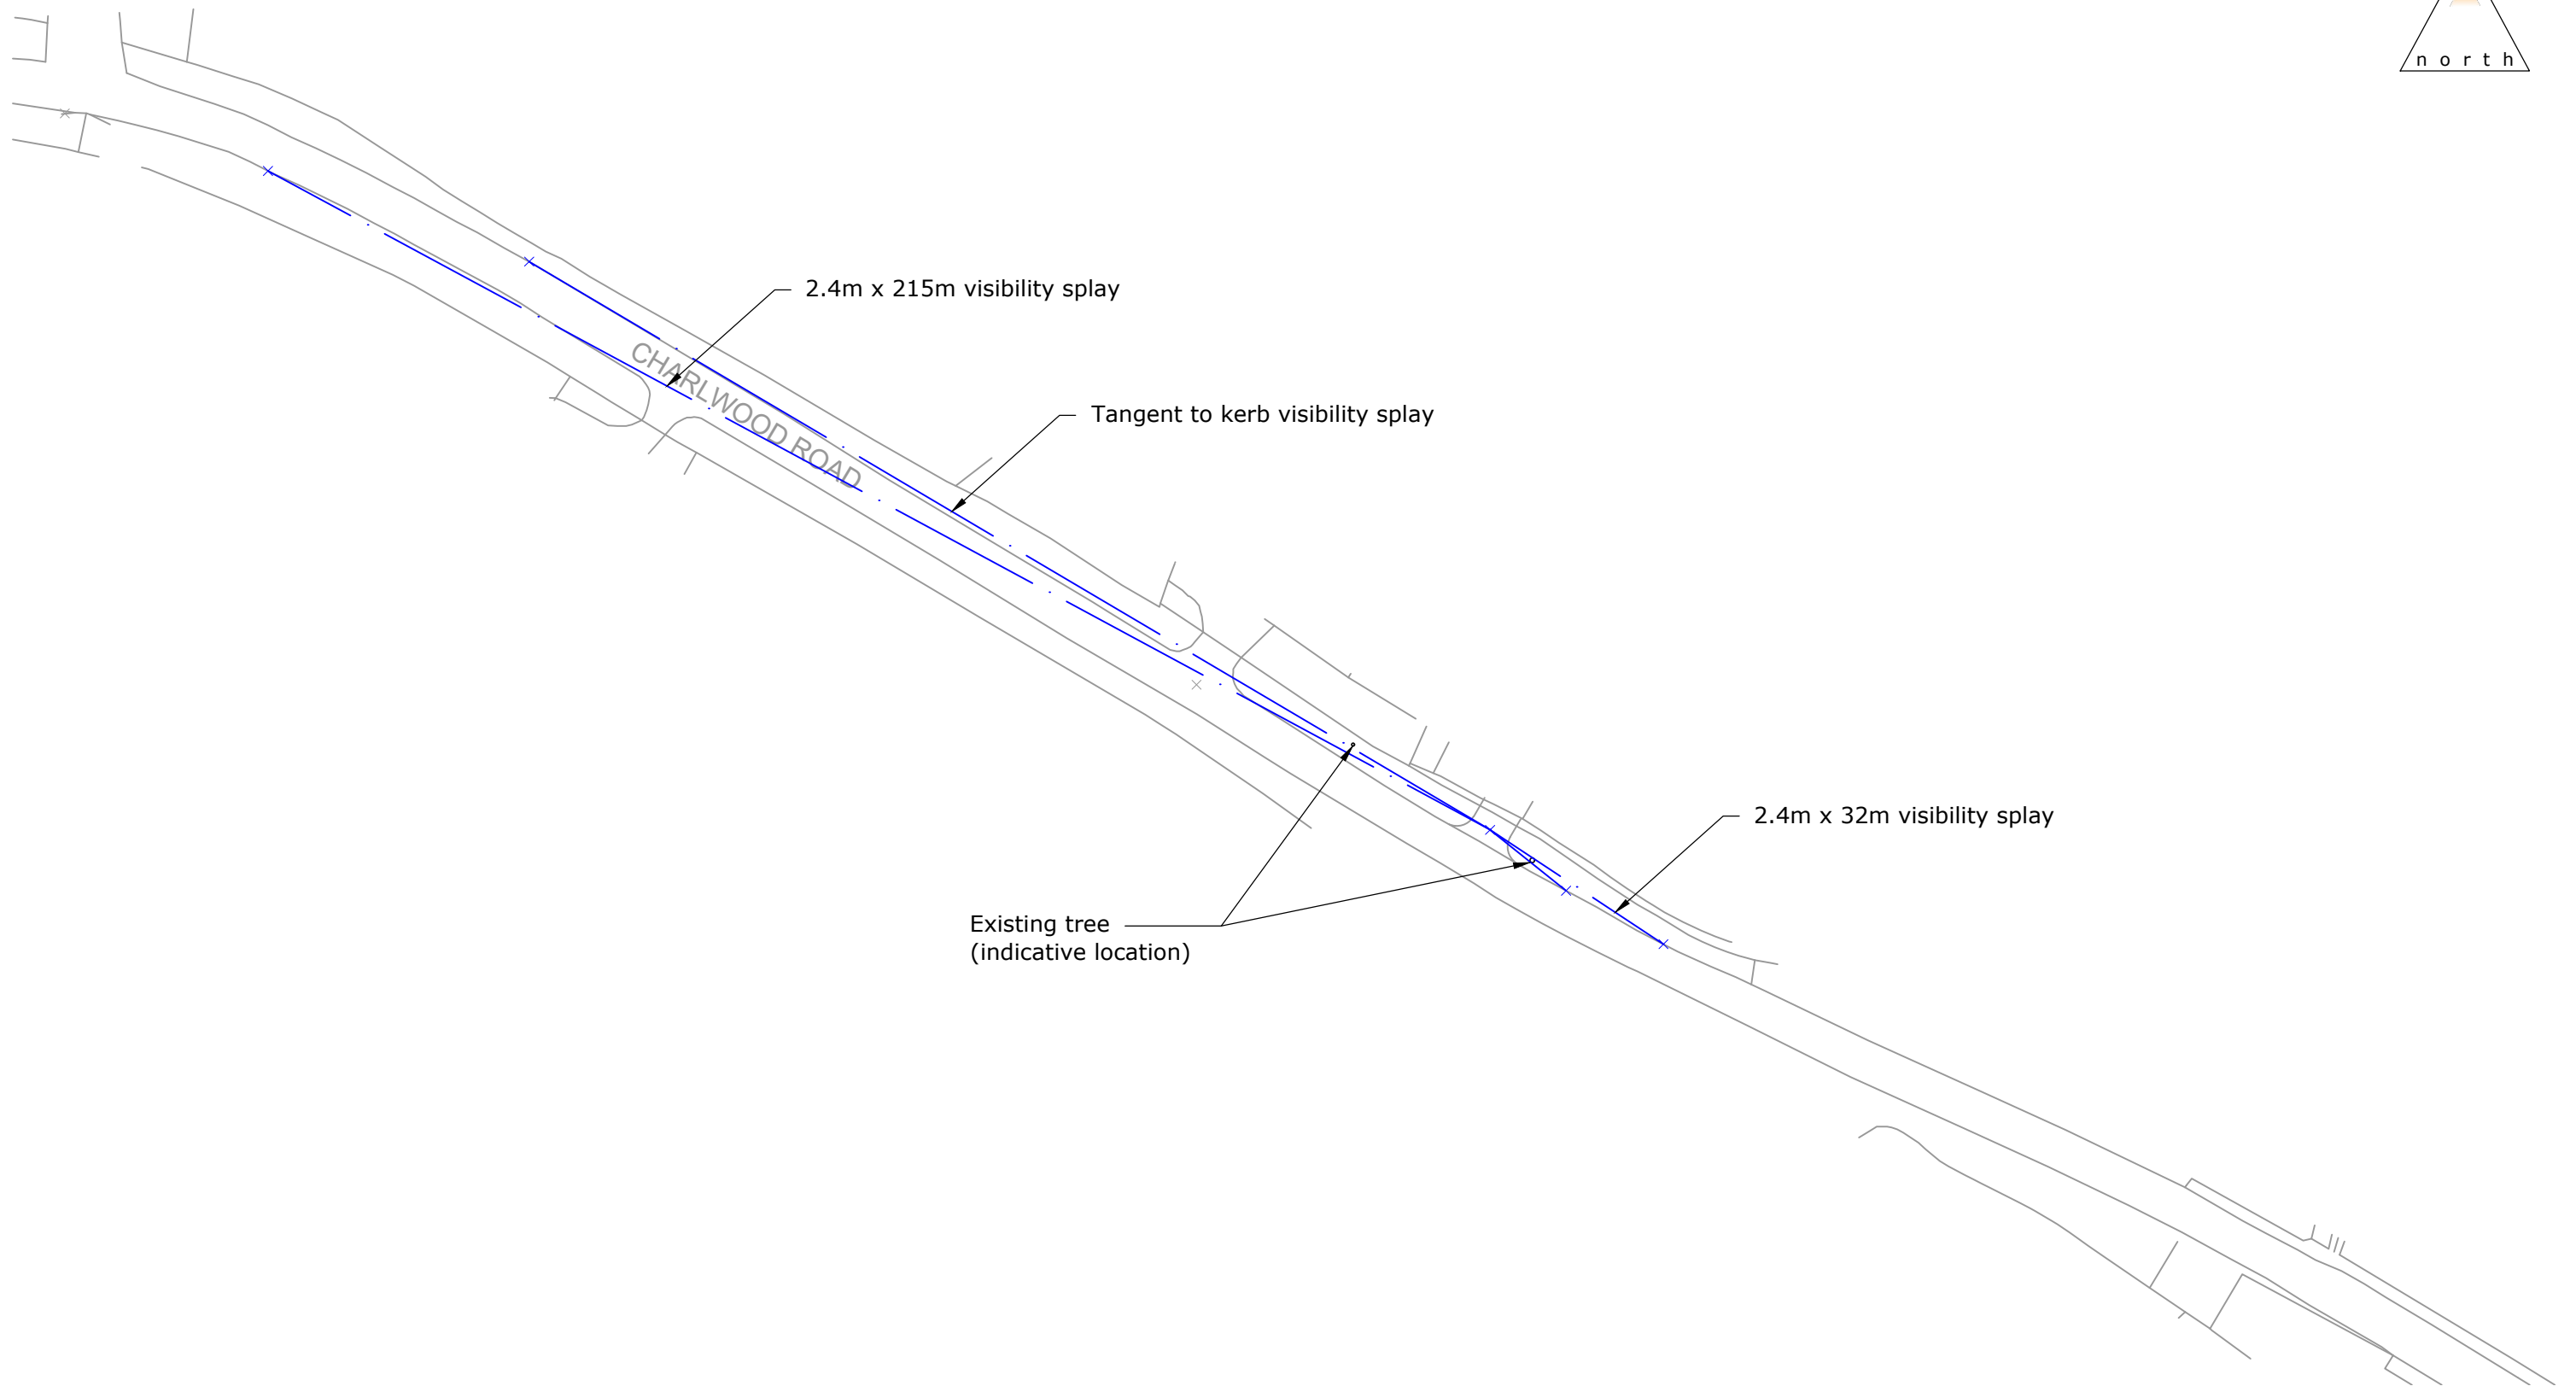

N:\Projects\pjchar 1806078\Drawings\1806078-02 [Visibility].dwg



84 North Street
Guildford
Surrey
GU1 4AU
T: 01483 531 300

Unit 4.05 Cargo Works
1-2 Hatfields
London
SE1 9PG
T: 020 8065 5208

www.motion.co.uk

Project: Kilmarnock Farm, Charlwood Road, Charlwood	
Title: Visibility at Existing Closed Access	
Scale: 1:1000 (@ A3)	
Notes:	Revision: -
Drawing: 1806078-02	



4m

2.4m x 215m visibility splay

Tangent to kerb visibility splay

CHARLWOOD ROAD

Existing tree
(indicative location)

2.4m x 83m visibility splay

ticket office

proposed 6m access road

level of entrance widened



84 North Street
Guildford
Surrey
GU1 4AU
T: 01483 531 300

Unit 4.05 Cargo Works
1-2 Hatfields
London
SE1 9PG
T: 020 8065 5208

www.motion.co.uk

Project:
Kilmarnock Farm, Charlwood Road, Charlwood



Title:
Visibility at Proposed Access

Scale: 1:1000 (@ A3)


Notes:

Drawing:
1806078-03

Revision:
-

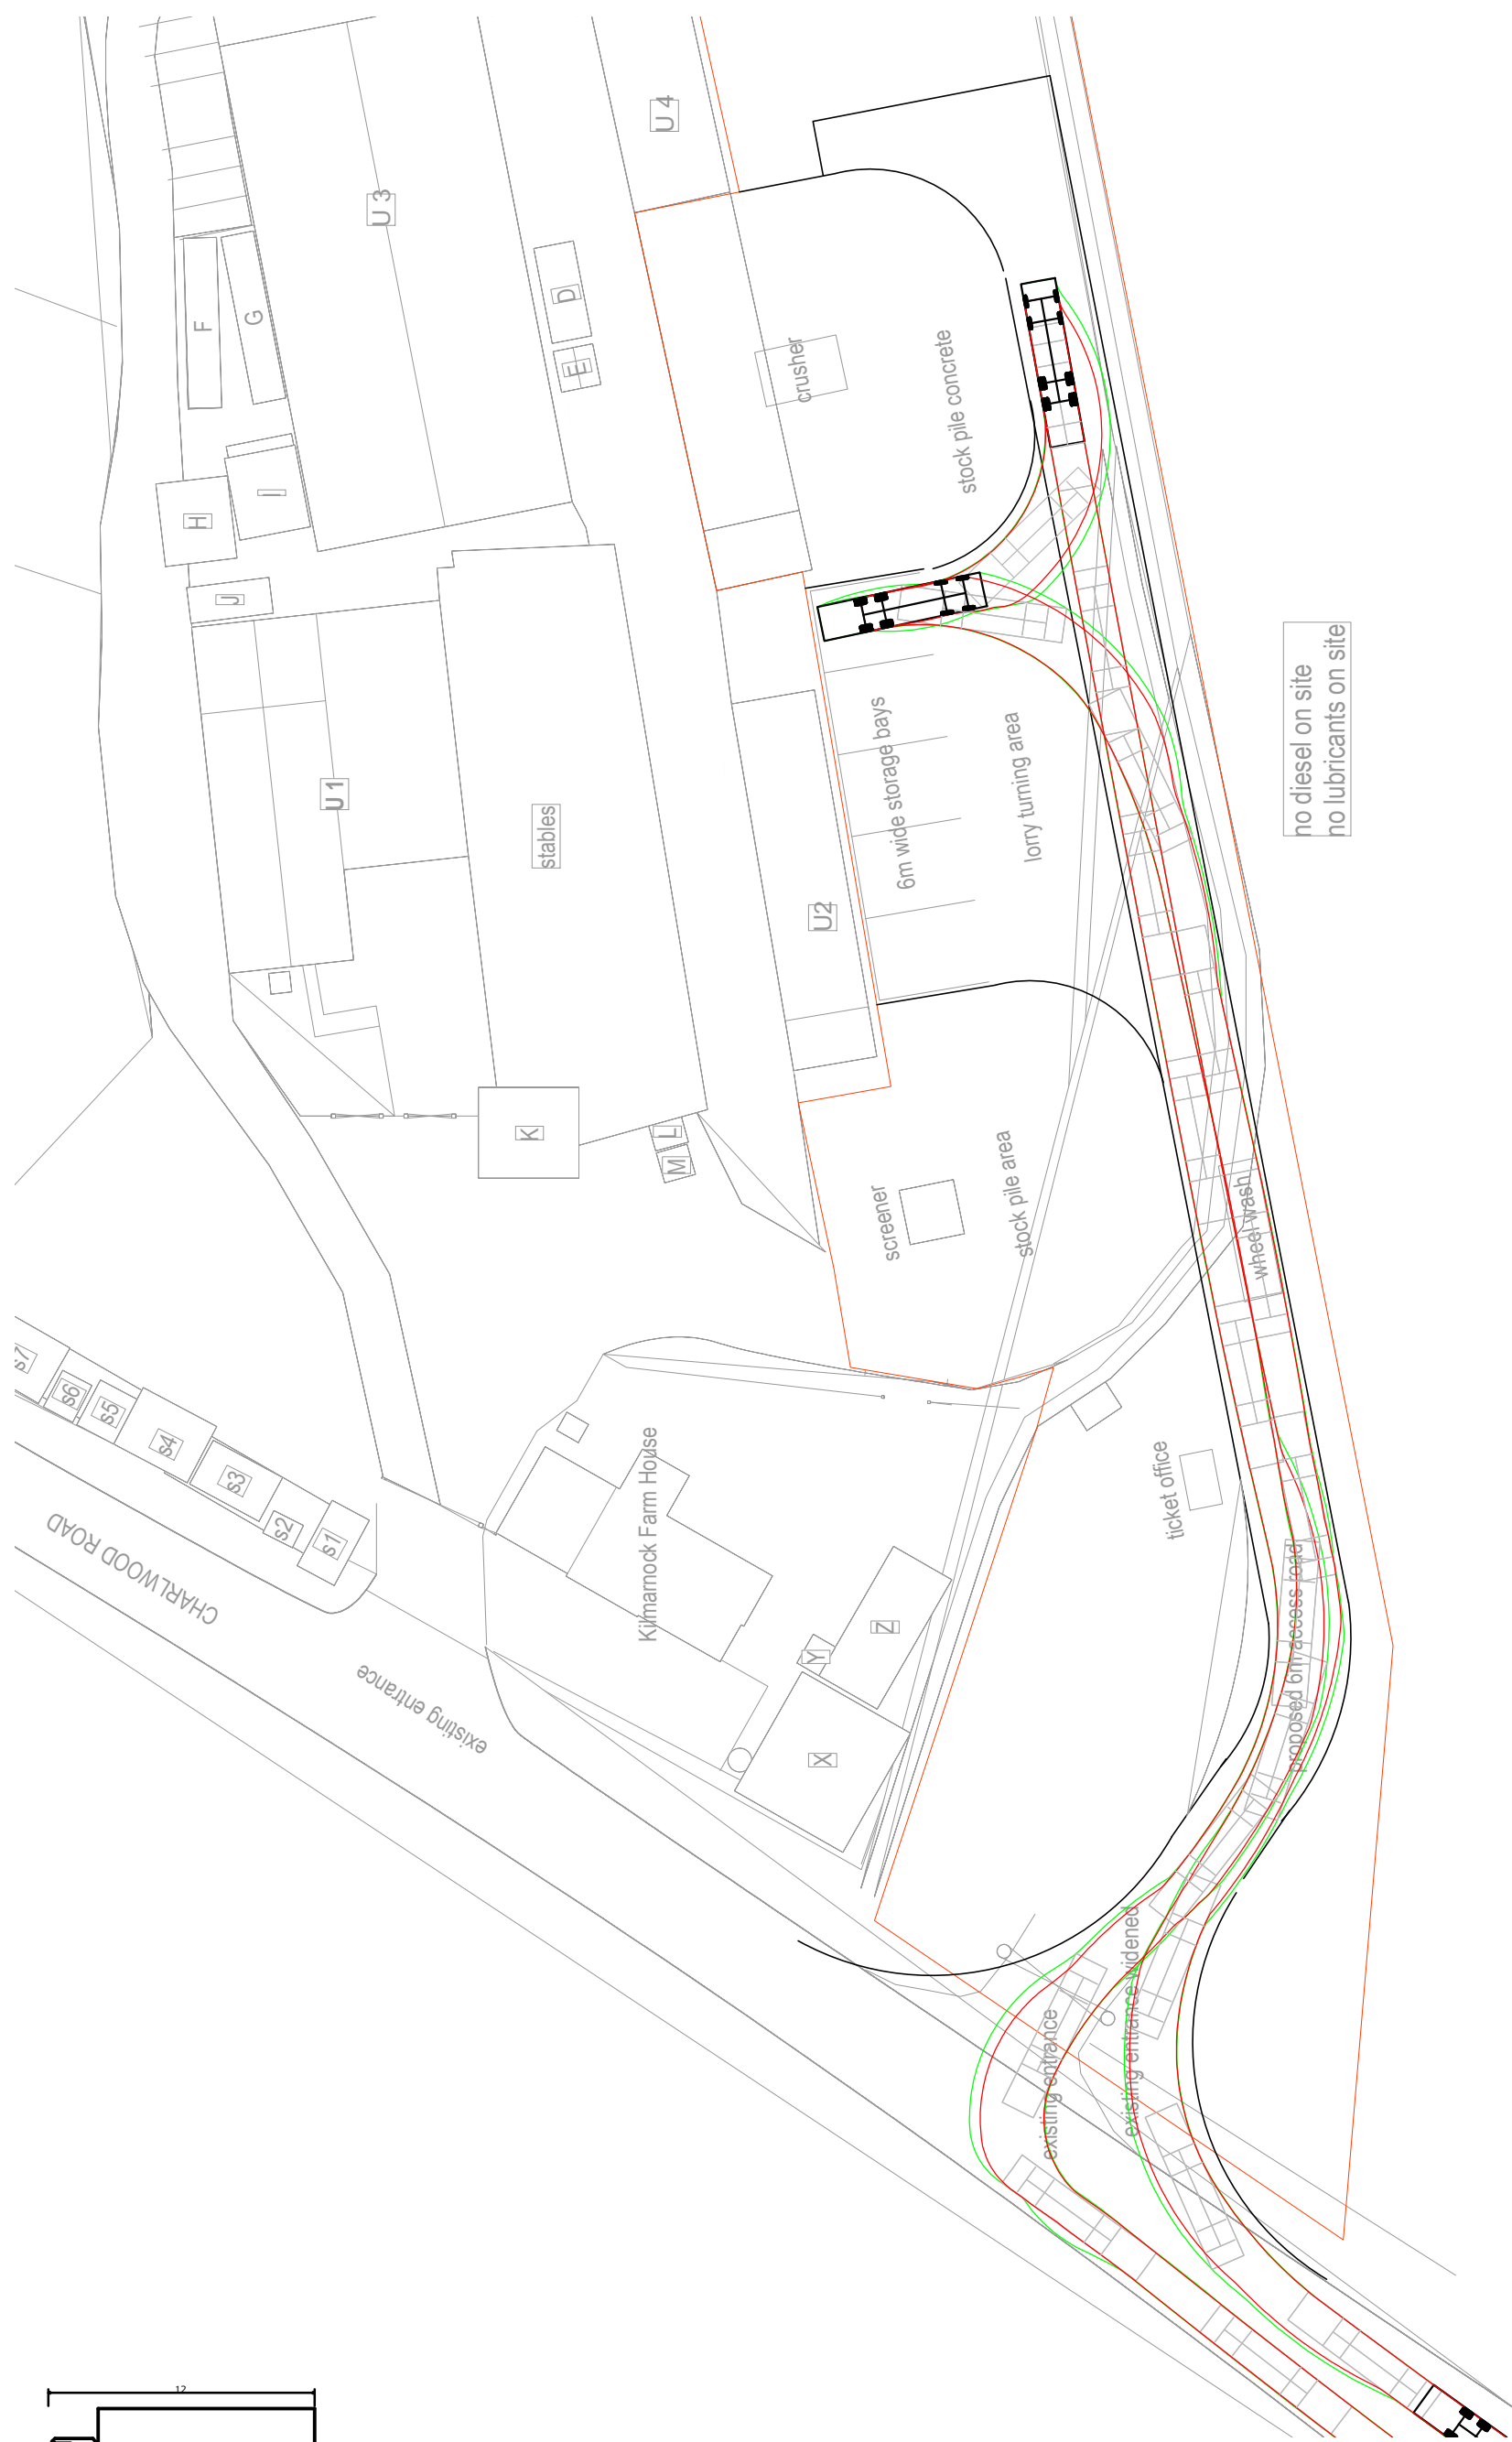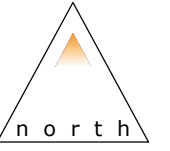

no diesel on site
no lubricants on site

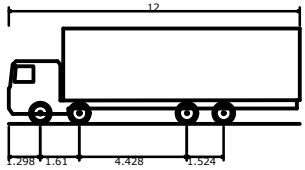

Rigid Truck
Overall Length 12.000m
Overall Width 2.500m
Overall Body Height 3.928m
Min Body Ground Clearance 0.412m
Track Width 2.471m
Lock-to-lock time 6.00s
Curb to Curb Turning Radius 11.900m



84 North Street
Guildford
Surrey
GU1 4AU
T: 01483 531 300

Unit 4.05 Cargo Works
1-2 Hatfields
London
SE1 9PG
T: 020 8065 5208

www.motion.co.uk

Project:
Kilmarnock Farm, Charlwood Road, Charlwood

Title:
Swept Path Analysis
Rigid Truck

Scale: 1:500 (@ A3)

Notes:

Drawing:
1806078-TK01

Revision:
-