



Head of Planning Services
West Sussex County Council
The Grange
Tower Street
Chichester
West Sussex
PO19 1RH

Your ref
WSCC/071/19

Our ref
PLAN-031512

Date
30/01/2020

Contact
Tel 0330 303 0119

Dear Sir/Madam,

Proposal: Remove drilling fluids and carry out an extended well test. This proposal is a two-stage activity: 1) Pumping out previously used drilling fluids to ascertain any oil flow (up to 4 weeks), 2) Should oil be seen to flow, an extended well test would be carried out over a period of 3 years.

Site: WSCC/071/19: - Lower Stumble Exploration Site, off London Road, Balcombe, Haywards Heath, RH17 6JH.

Thank you for your letter dated 17/01/2020.


The comments in our response dated 25/10/2019 remain unchanged and valid for the additional details.

For any queries please contact us at developerservices@southernwater.co.uk

Yours faithfully,

Joff Edevane
Growth Planning Lead
Business Channels

SOUTHERN WATER

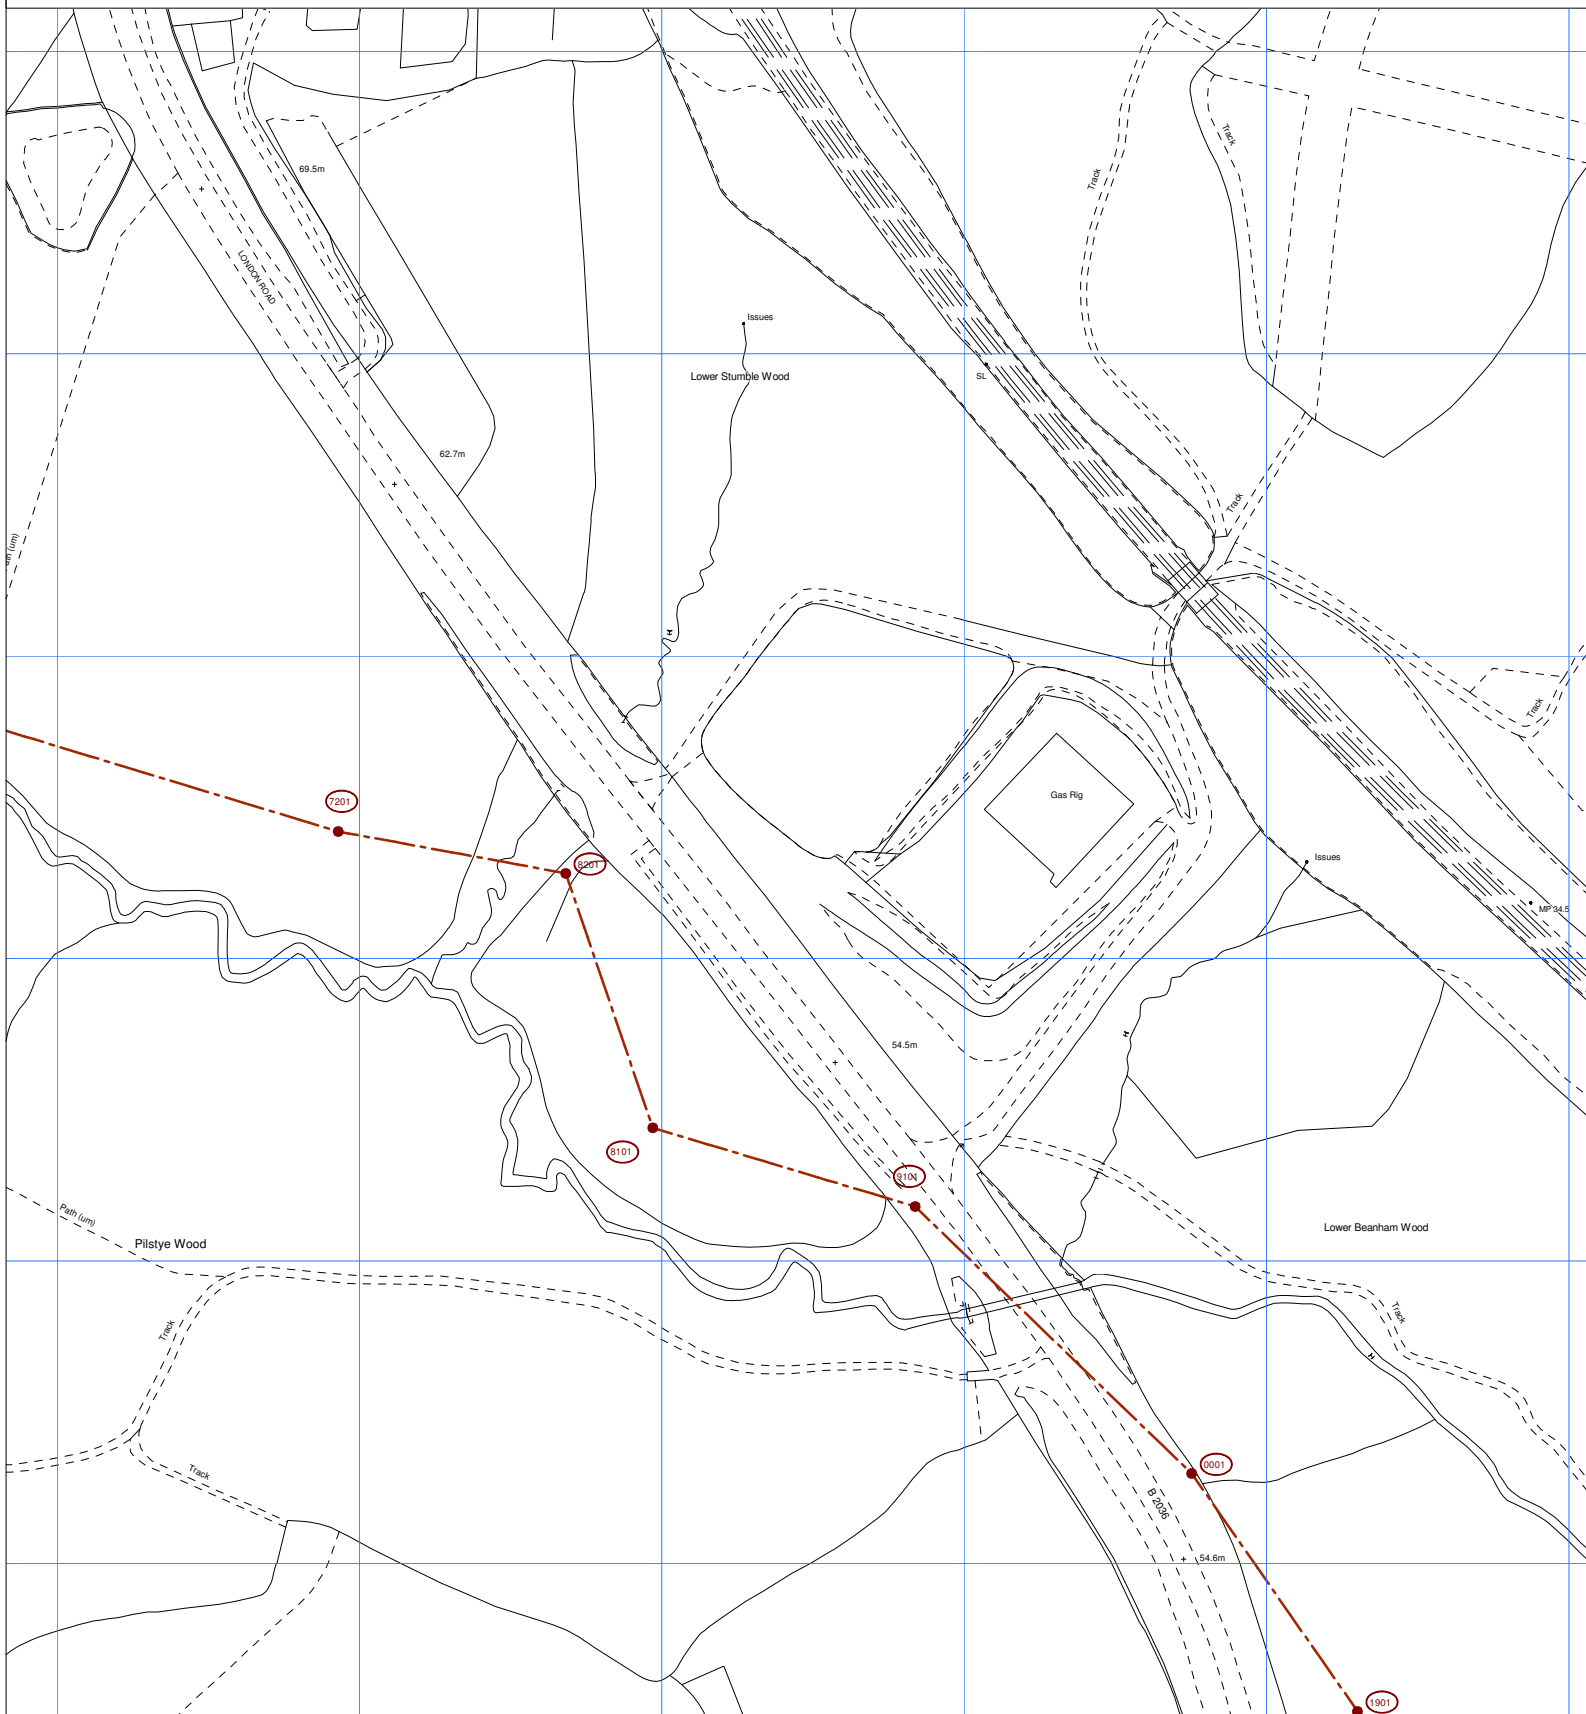

The positions of pipes shown on this plan are believed to be correct, but Southern Water Services Ltd accept no responsibility in the event of inaccuracy. The actual positions should be determined on site.

Based upon Ordnance Survey Digital Data with the permission of the controller of H.M.S.O. Crown Copyright Reserved Licence No. WU 298530

O.S. REF: TQ3029SE

Scale: 1:2500

Screen Print

WARNING: BAC pipes are constructed of Bonded Asbestos Cement

WARNING: Unknown (UNK) materials may include Bonded Asbestos Cement



Printed By: chandne

Date: 24-10-2019

Southern Water MapGuide Browser

Requested By:

