

MULLHOLLAND
 ECOLOGY AND ARBORICULTURE

T: 07988 777 058 / E: info@eco-arb.co.uk / W: www.eco-arb.co.uk

Site: Wood Barn Farm, Adversane Lane, Broadford Bridge, Billinghurst, West Sussex	1:500 @ A3
Drawing Title: Tree Protection Plan, Sheet 1 of 3	July 2014

Key:

- Category A
- Category B
- Category C
- Category U


Category 6

Root Protection Area

Crown Spread

Tree Number

- Tree Protection Fencing to follow specification 1
- Tree Protection Fencing to follow specification 2
- Tree Protection Fencing to follow security fence specification

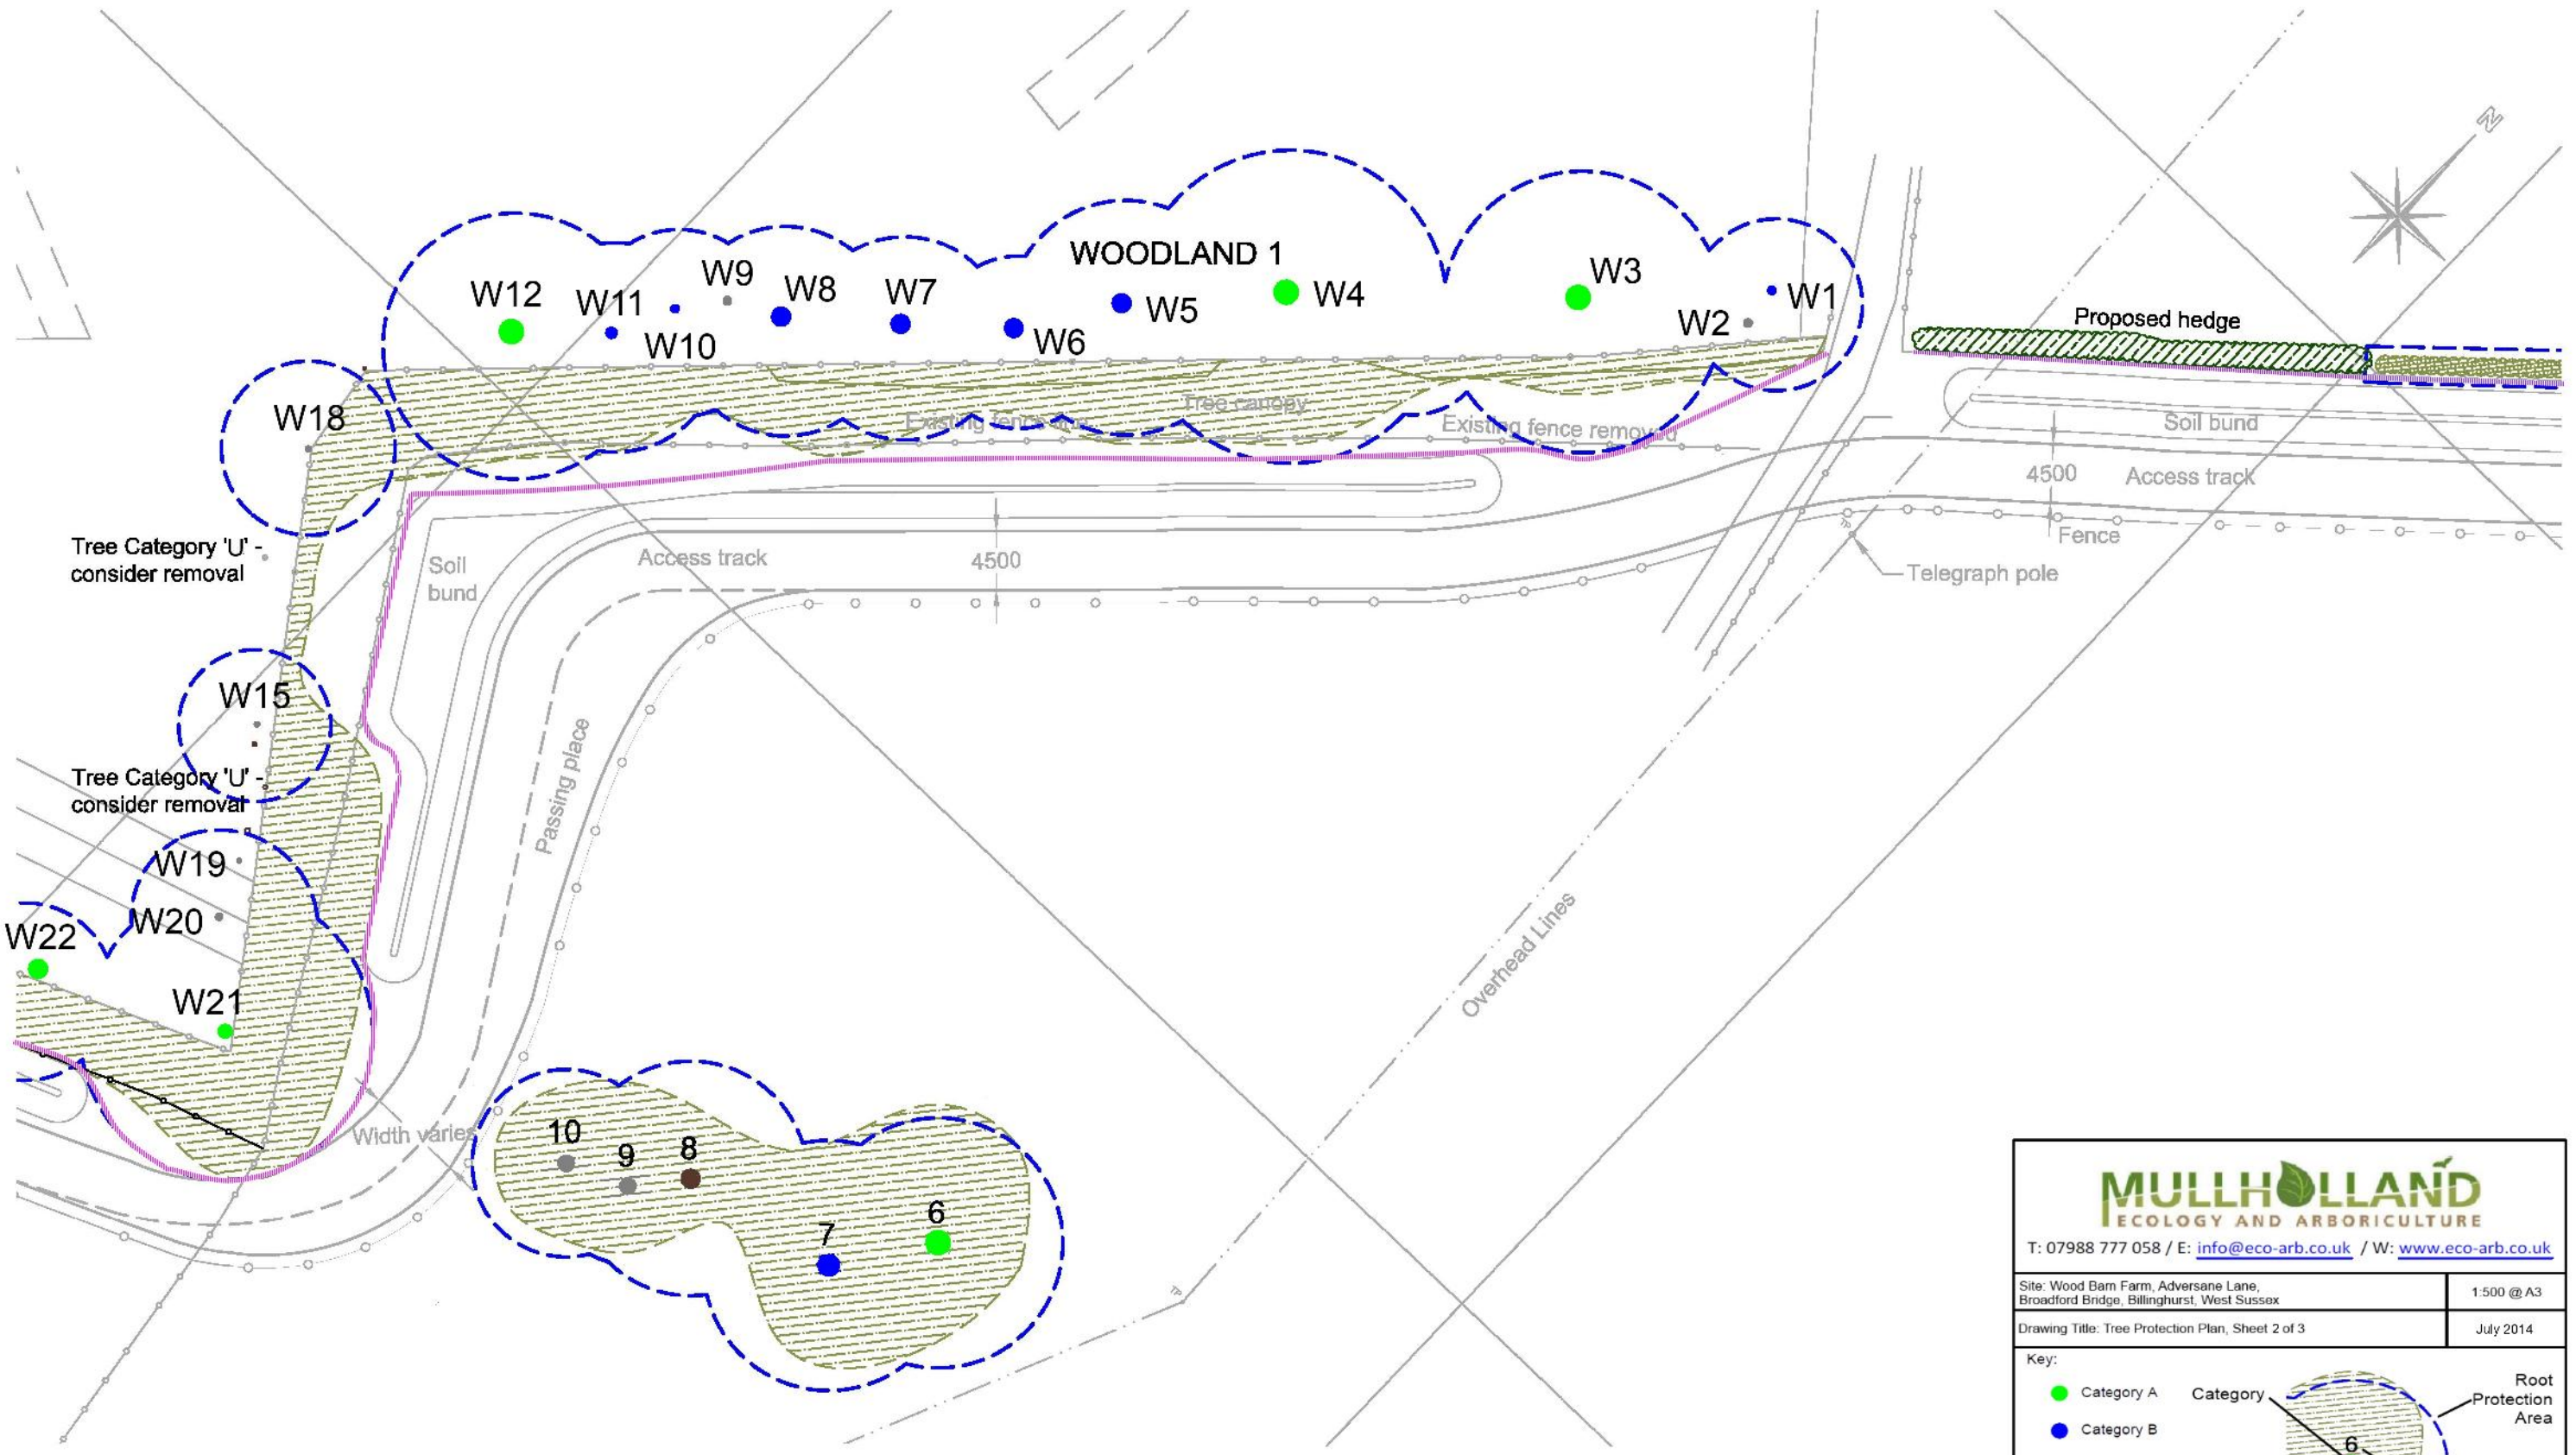

Tree Category 'U' - consider removal

Tree Category 'U' - consider removal

Width varies

MULLHOLLAND
 ECOLOGY AND ARBORICULTURE

T: 07988 777 058 / E: info@eco-arb.co.uk / W: www.eco-arb.co.uk

Site: Wood Bam Farm, Adversane Lane, Broadford Bridge, Billinghurst, West Sussex	1:500 @ A3
Drawing Title: Tree Protection Plan, Sheet 2 of 3	July 2014


Key:

- Category A
- Category B
- Category C
- Category U

Category 6

- Root Protection Area
- Crown Spread
- Tree Number

- Tree Protection Fencing to follow specification 1
- Tree Protection Fencing to follow specification 2
- Tree Protection Fencing to follow security fence specification

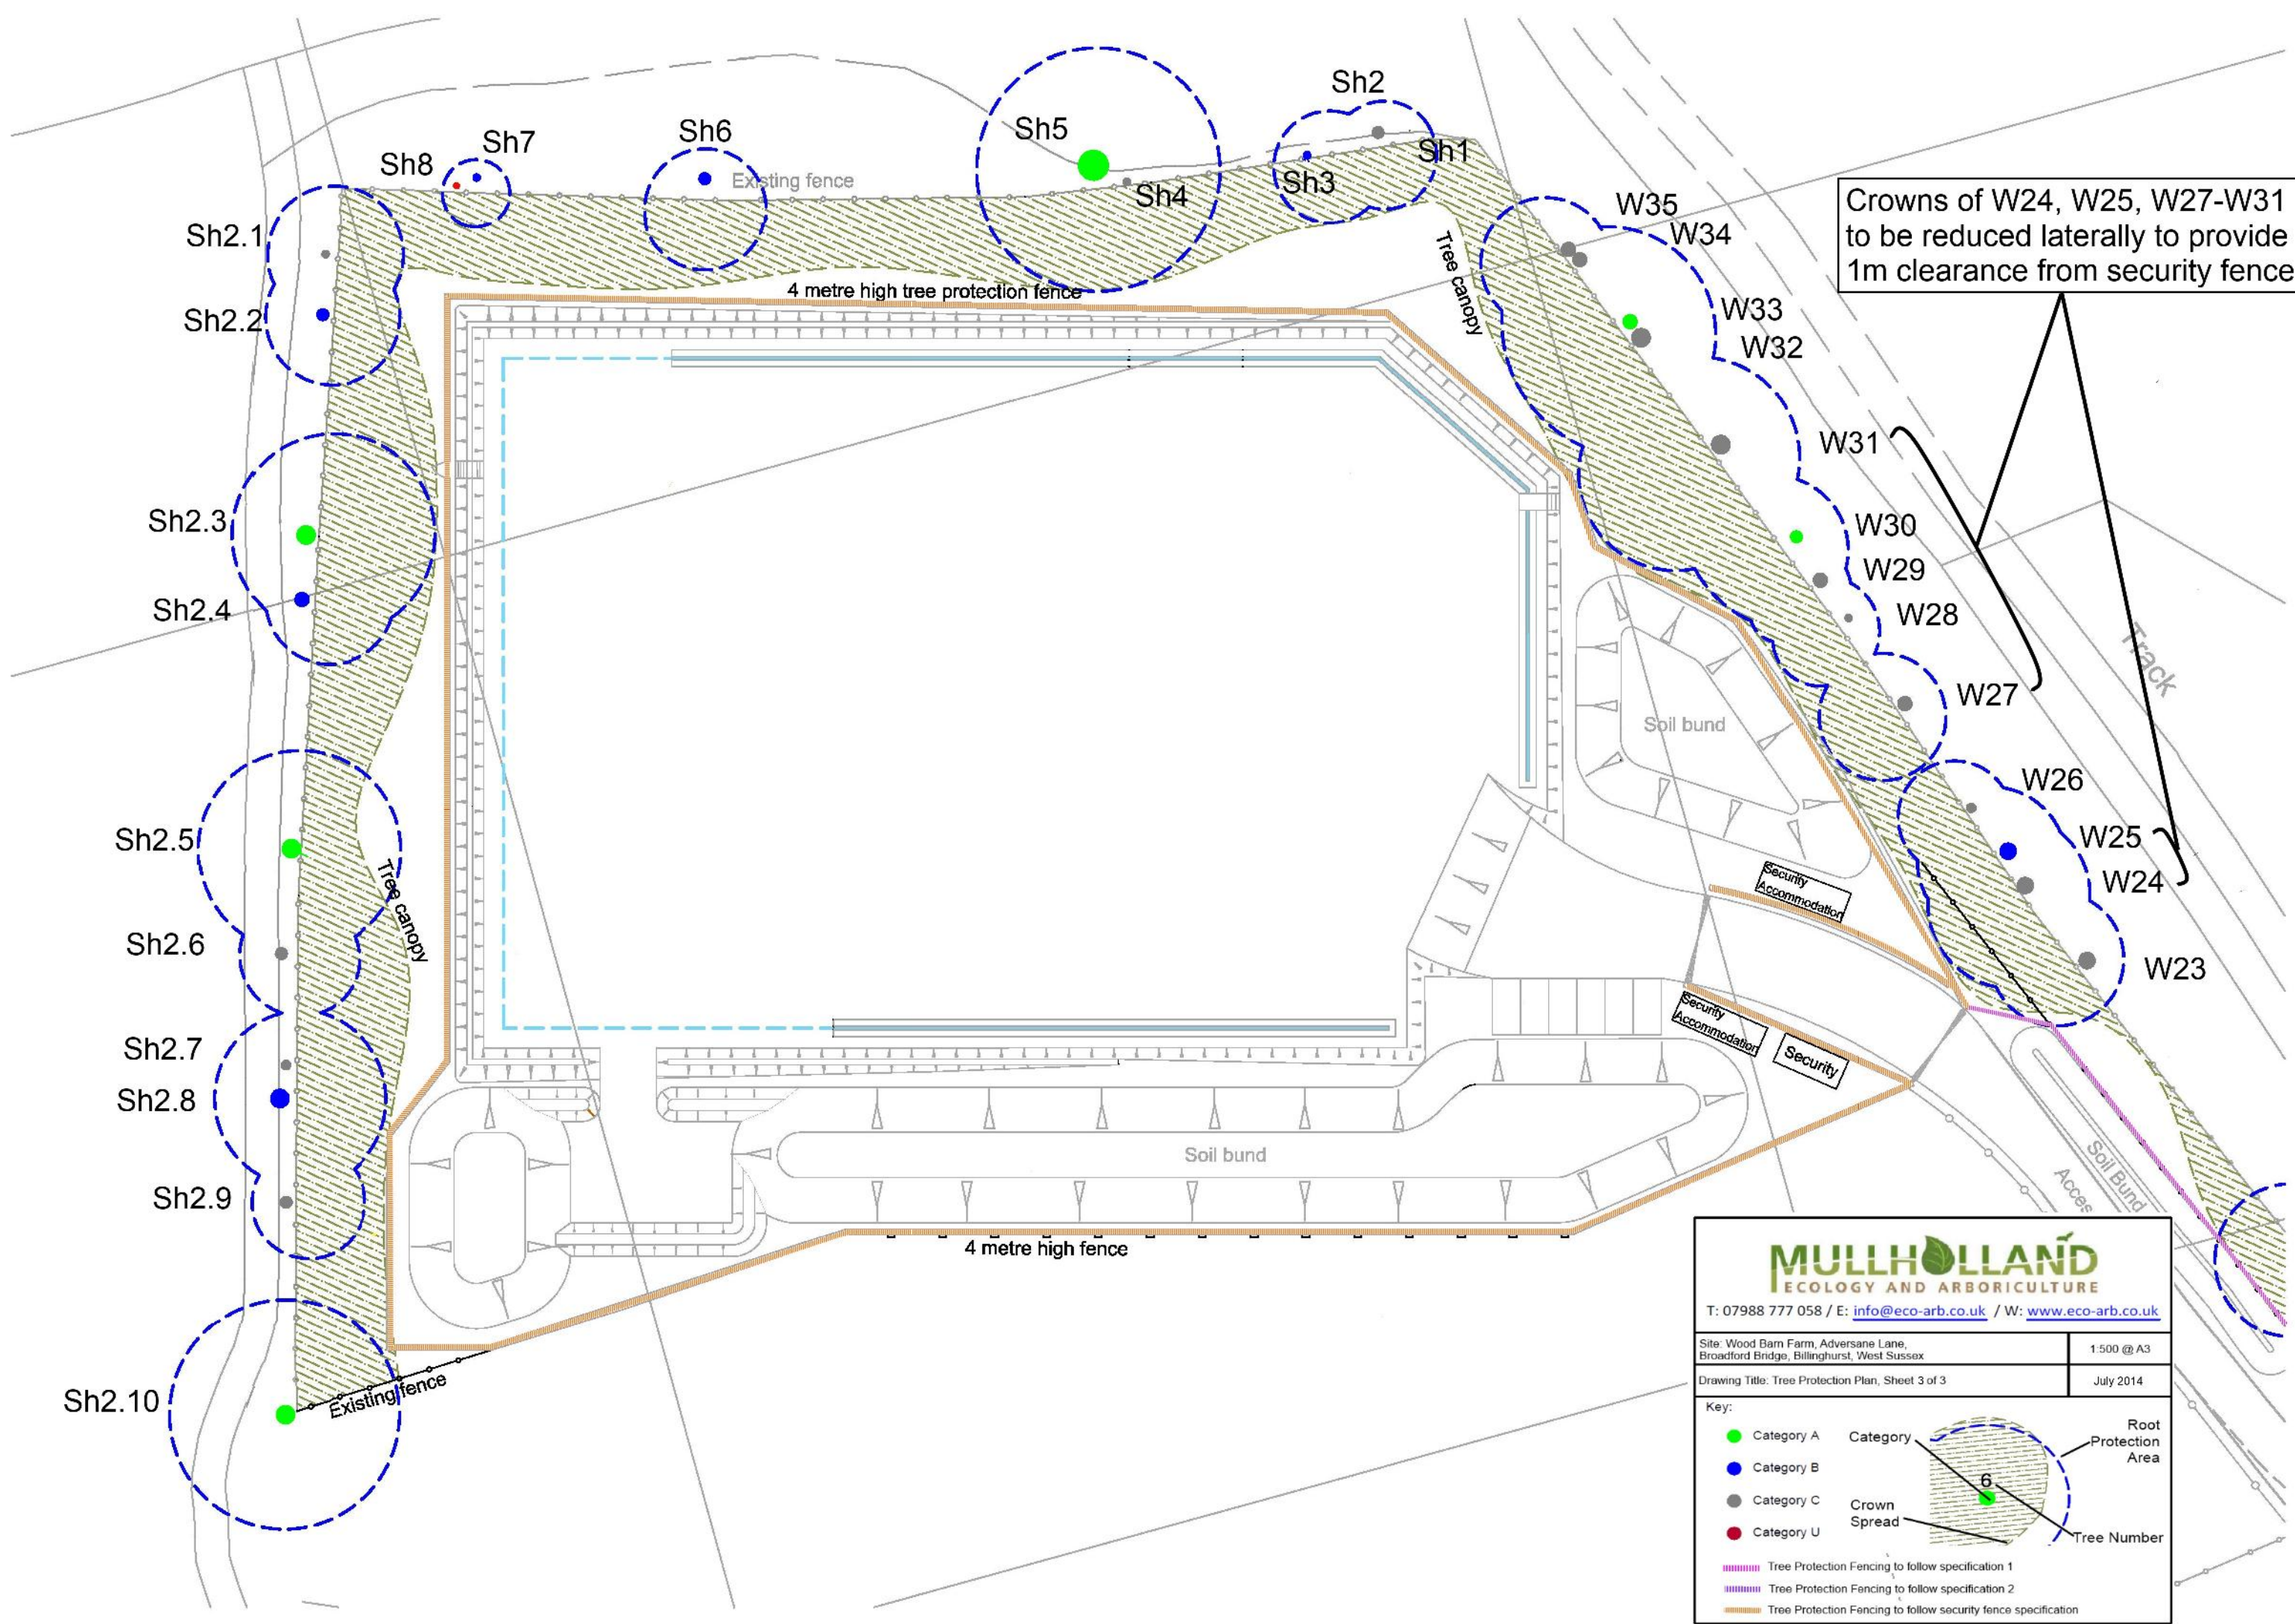

Crowns of W24, W25, W27-W31 to be reduced laterally to provide 1m clearance from security fence

MULLHOLLAND
 ECOLOGY AND ARBORICULTURE

T: 07988 777 058 / E: info@eco-arb.co.uk / W: www.eco-arb.co.uk

Site: Wood Barn Farm, Adversane Lane, Broadford Bridge, Billingshurst, West Sussex

1:500 @ A3

Drawing Title: Tree Protection Plan, Sheet 3 of 3

July 2014

Key:

- Category A
- Category B
- Category C
- Category U

Category

Root Protection Area

Crown Spread

Tree Number

- Tree Protection Fencing to follow specification 1
- Tree Protection Fencing to follow specification 2
- Tree Protection Fencing to follow security fence specification