


KEY:

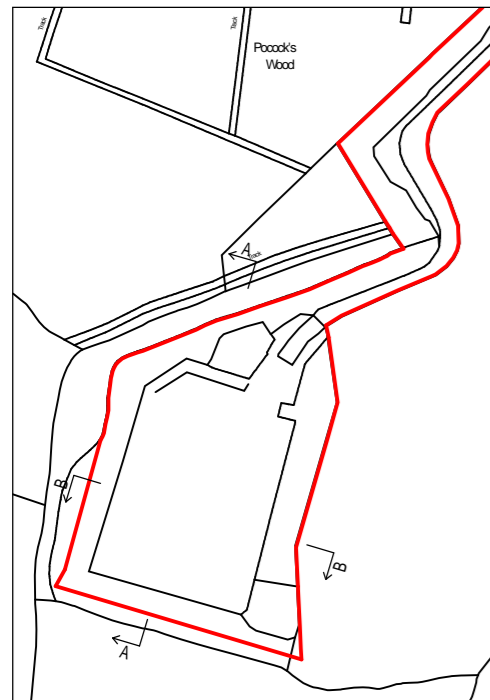

Section A-A

Scale 1:500



Tree positions and heights shown indicatively and do not represent specific trees



Section B-B

Scale 1:500

REVISION HISTORY				
-	-	-	-	-
-	-	-	-	-
-	-	-	-	-
1	NOV19	JF	RE-ISSUE	JF
0	MAY18	JF	ORIGINAL ISSUE	JF
REV	DATE	BY	DETAILS	APR



BROADGATE TOWER, 8TH FLOOR, PRIMROSE STREET, LONDON, EC2A 2EW
 THIS DOCUMENT IS THE PROPERTY OF UKOG (234) LTD. IT CONTAINS PROPRIETARY AND CONFIDENTIAL INFORMATION WHICH MUST NOT BE DUPLICATED, USED OR DISCLOSED OTHER THAN AS EXPRESSLY AUTHORISED BY UKOG (234) LTD OR ITS REPRESENTATIVE © 2019

SITE: BROADFORD BRIDGE

PROJECT: BROADFORD BRIDGE, WEST SUSSEX

TITLE: EXISTING WELL SITE RETENTION MODE SECTIONS

CLIENT: UKOG (234) LTD

Scale:	1:500	DWG. No:	
Size:	A3		
Sheet:	1 of 1		KOGL-BB-PA-XX-07