

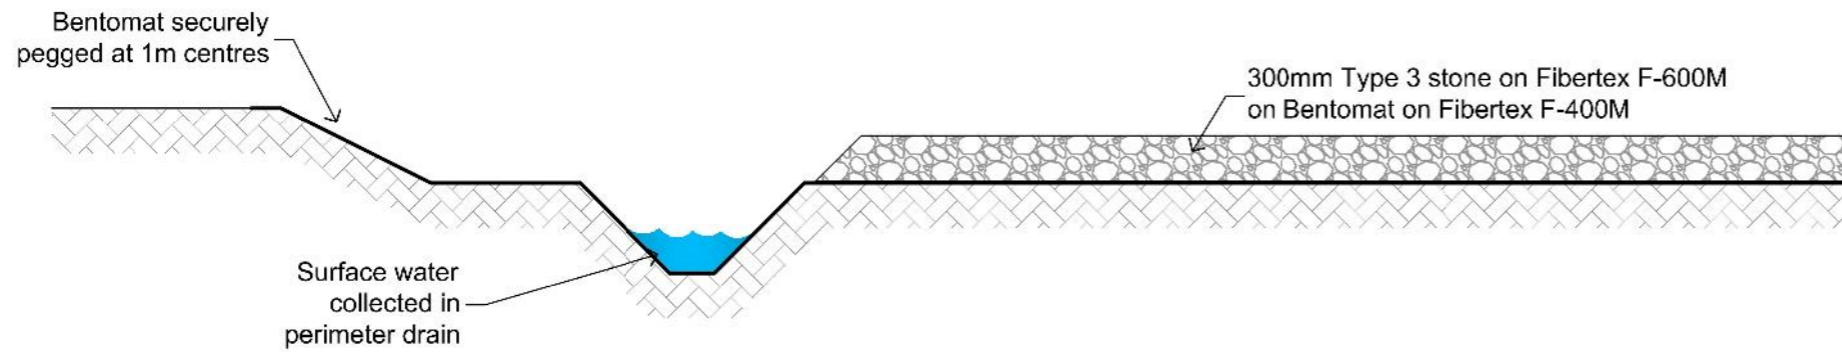
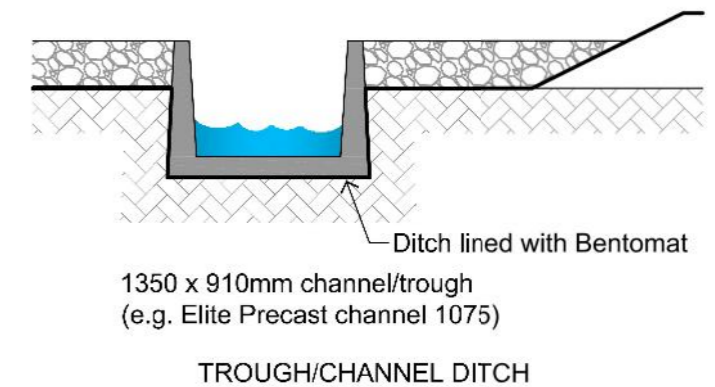
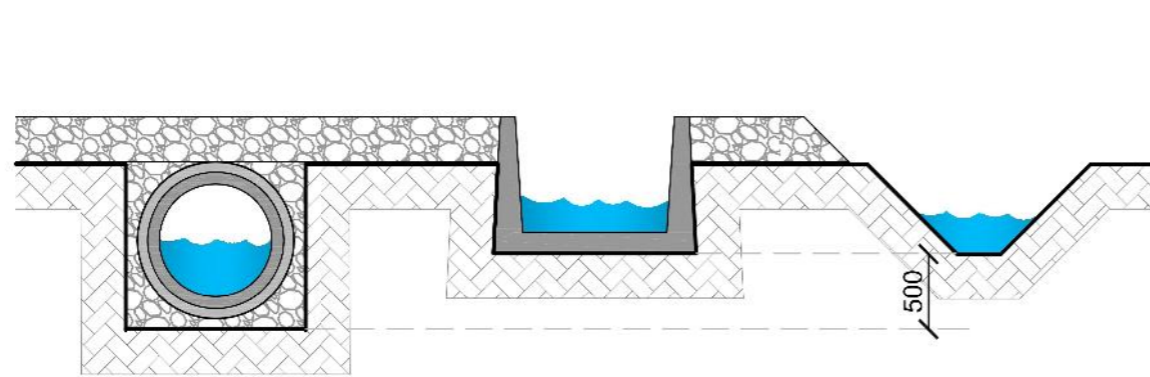


TYPICAL DITCH CONSTRUCTION IN FILL

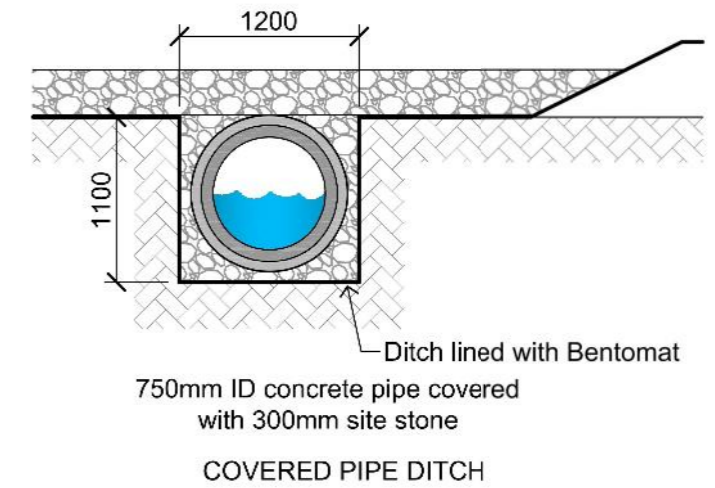

TYPICAL DITCH CONSTRUCTION IN CUT

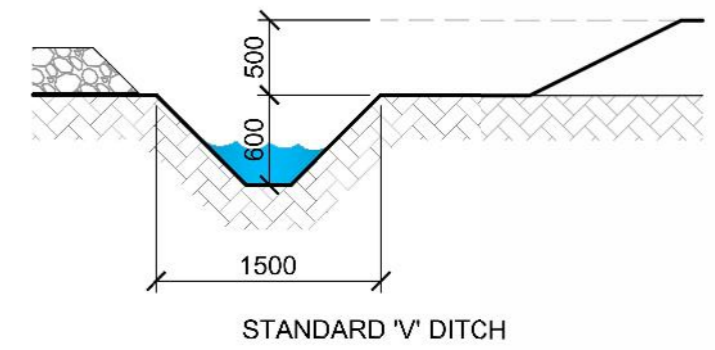

Site Ditch Construction Details

Scale 1:50



BROADGATE TOWER, 8TH FLOOR, PRIMROSE STREET, LONDON, EC2A 2EW
 THIS DOCUMENT IS THE PROPERTY OF UKOG (234) LTD. IT CONTAINS PROPRIETARY AND CONFIDENTIAL INFORMATION WHICH MUST NOT BE DUPLICATED, USED OR DISCLOSED OTHER THAN AS EXPRESSLY AUTHORISED BY UKOG (234) LTD OR ITS REPRESENTATIVE. © 2019

REVISION HISTORY			
-	-	-	-
-	-	-	-
1	NOV19	JF	RE-ISSUE
0	MAY18	JF	ORIGINAL ISSUE
REV	DATE	BY	DETAILS

SITE:	BROADFORD BRIDGE
PROJECT:	BROADFORD BRIDGE, WEST SUSSEX
TITLE:	SITE DITCH CONSTRUCTION DETAILS
CLIENT:	UKOG (234) LTD
Scale:	AS SHOWN
DWG. No.:	KOGL-BB-PA-XX-11
Sheet:	1 of 1