
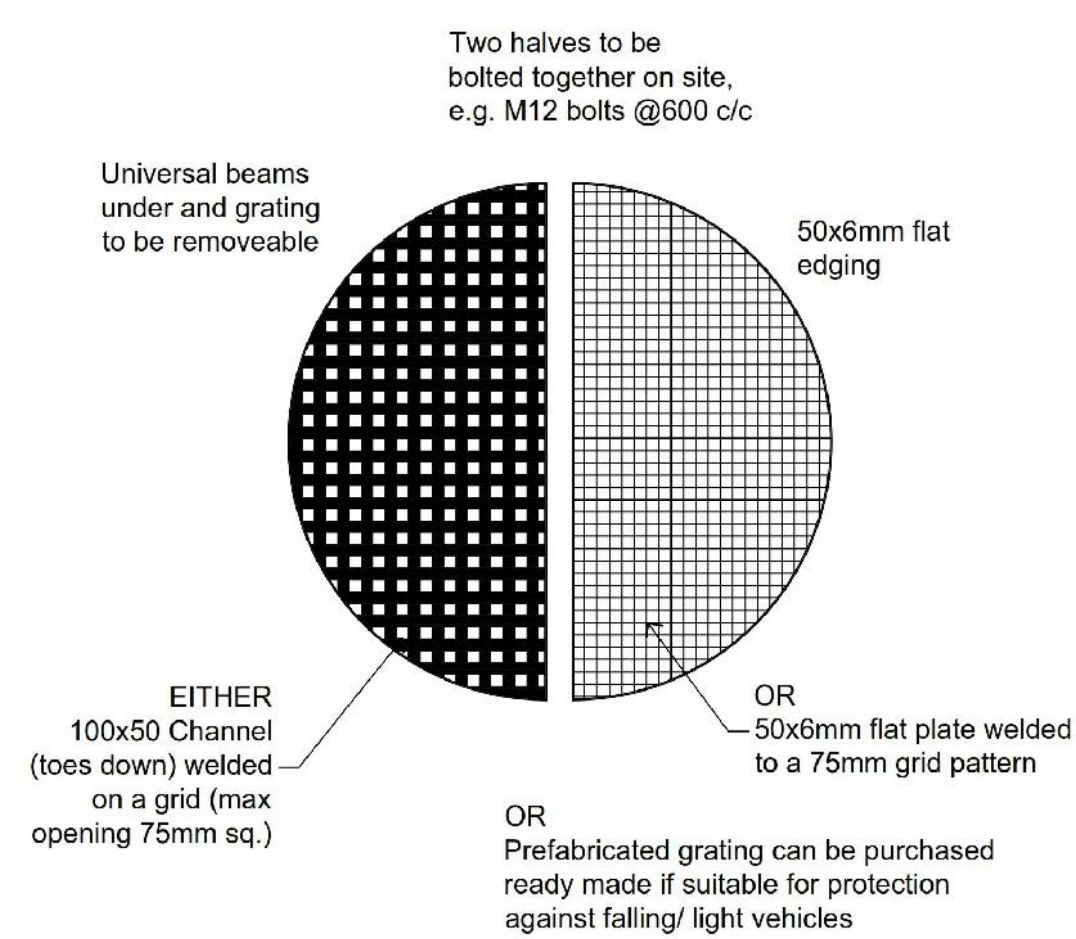


A Detail

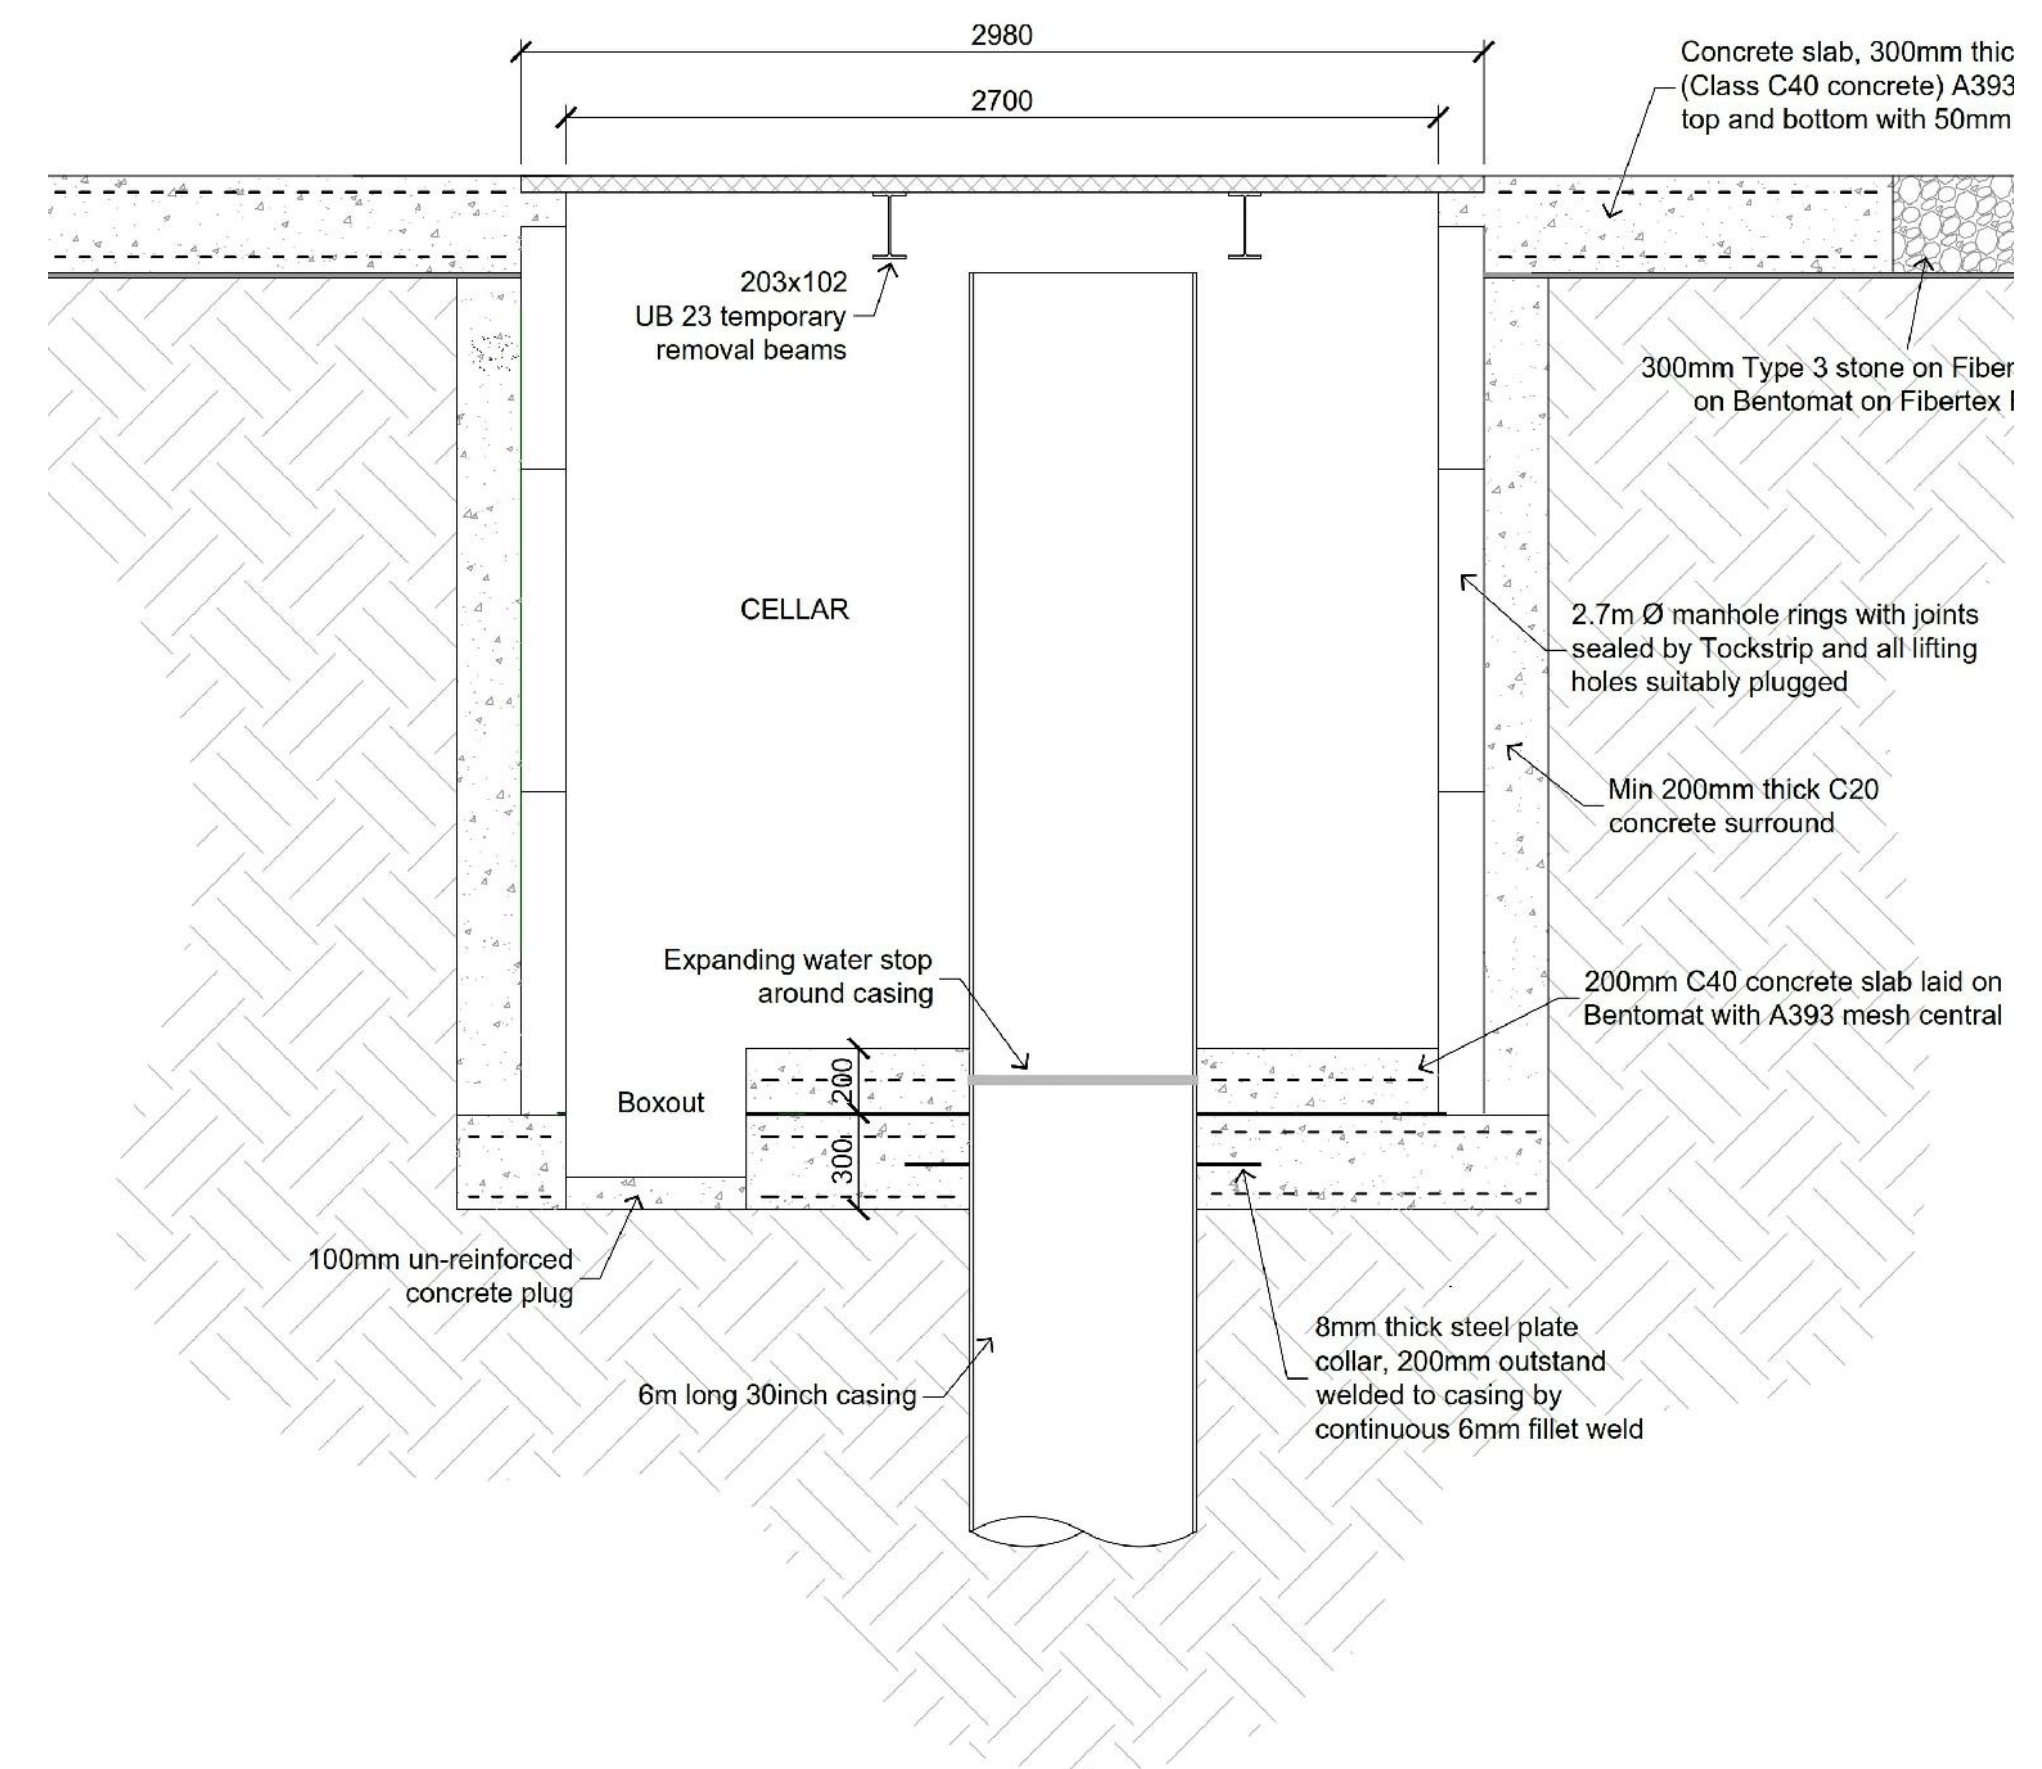

CELLAR GRATING DETAIL
Scale 1:50

		SITE: BROADFORD BRIDGE					
		PROJECT: BROADFORD BRIDGE, WEST SUSSEX					
<small>THIS DOCUMENT IS THE PROPERTY OF UKOG LIMITED. IT CONTAINS PROPRIETARY AND CONFIDENTIAL INFORMATION. UNAUTHORIZED REPRODUCTION OR DISSEMINATION OF THIS INFORMATION IS PROHIBITED BY LAW. UKOG LIMITED IS NOT RESPONSIBLE FOR ANY DAMAGE OR LOSS OF PROFITS, BUSINESS, REVENUE OR PROFITS, OR ANY OTHER LOSS, INCLUDING CONSEQUENTIAL DAMAGES, ARISING FROM THE USE OF THIS DOCUMENT.</small>		TITLE: CELLAR CONSTRUCTION DETAILS					
<small>REVISION HISTORY</small>		CLIENT: UKOG (234) LTD					
1	NOV19	JF	RE-ISSUE	JF	Scale	AS SHOWN	DWG. No.
2	MAY18	JF	ORIGINAL ISSUE	JF	Sheet	A1	KOGL-BB-PA-XX-12
REV.	DATE	BY	DETAILS	APP.	Rev.	1 of 1	