



SECTION A-A (SCALE: H 1:1000,V 1:500)

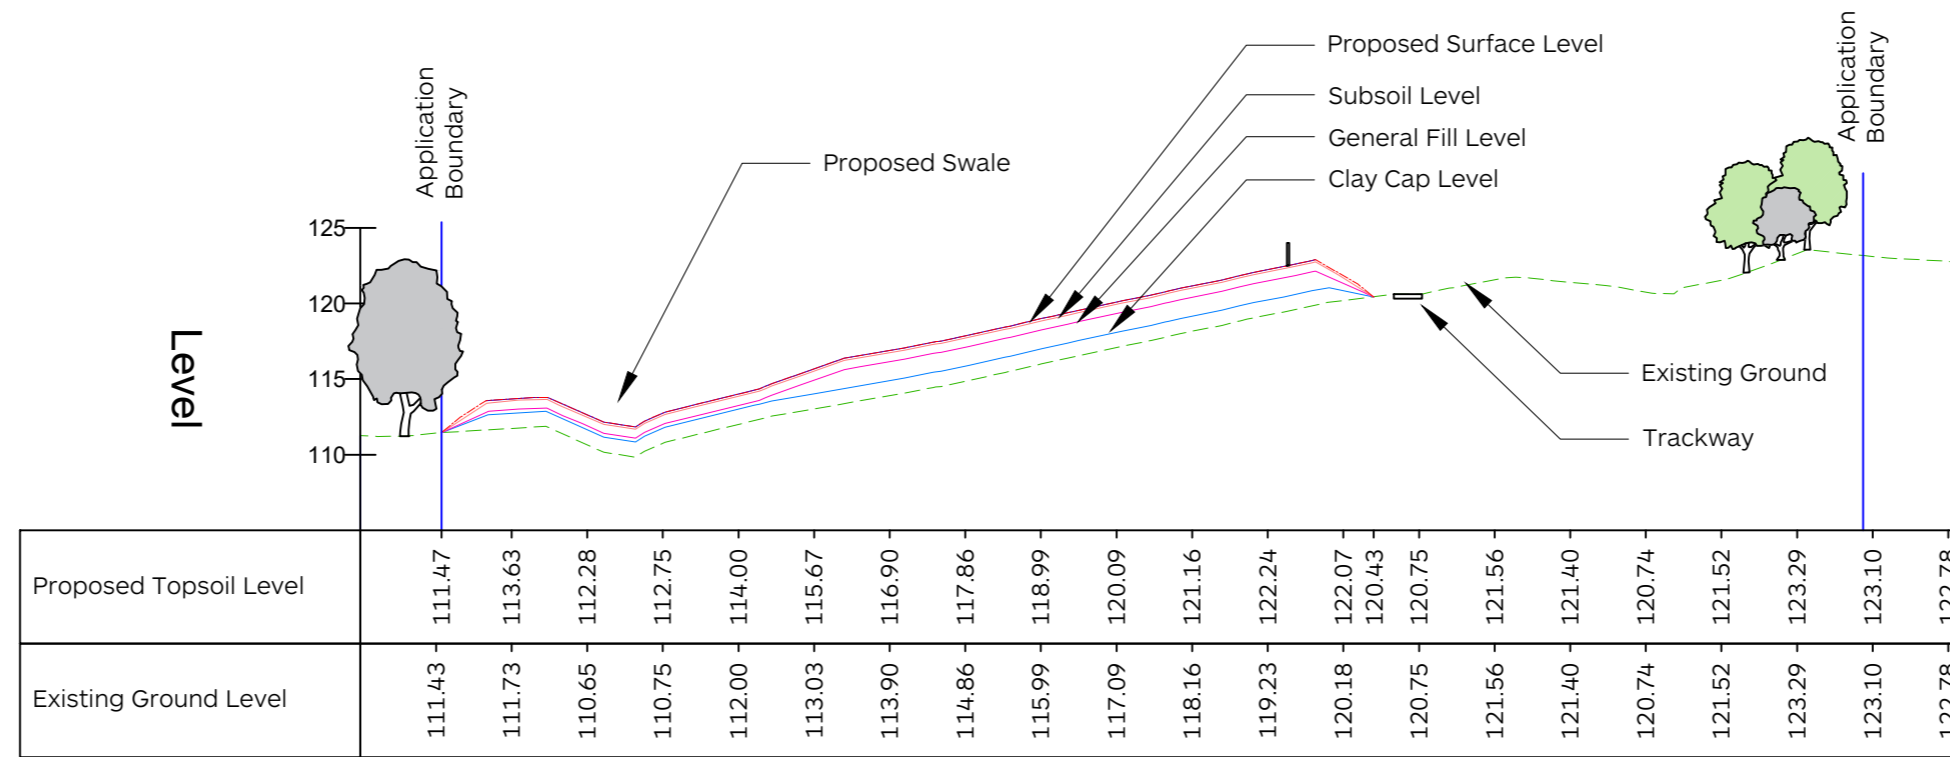

SECTION B-B (SCALE: H 1:1000,V 1:500)

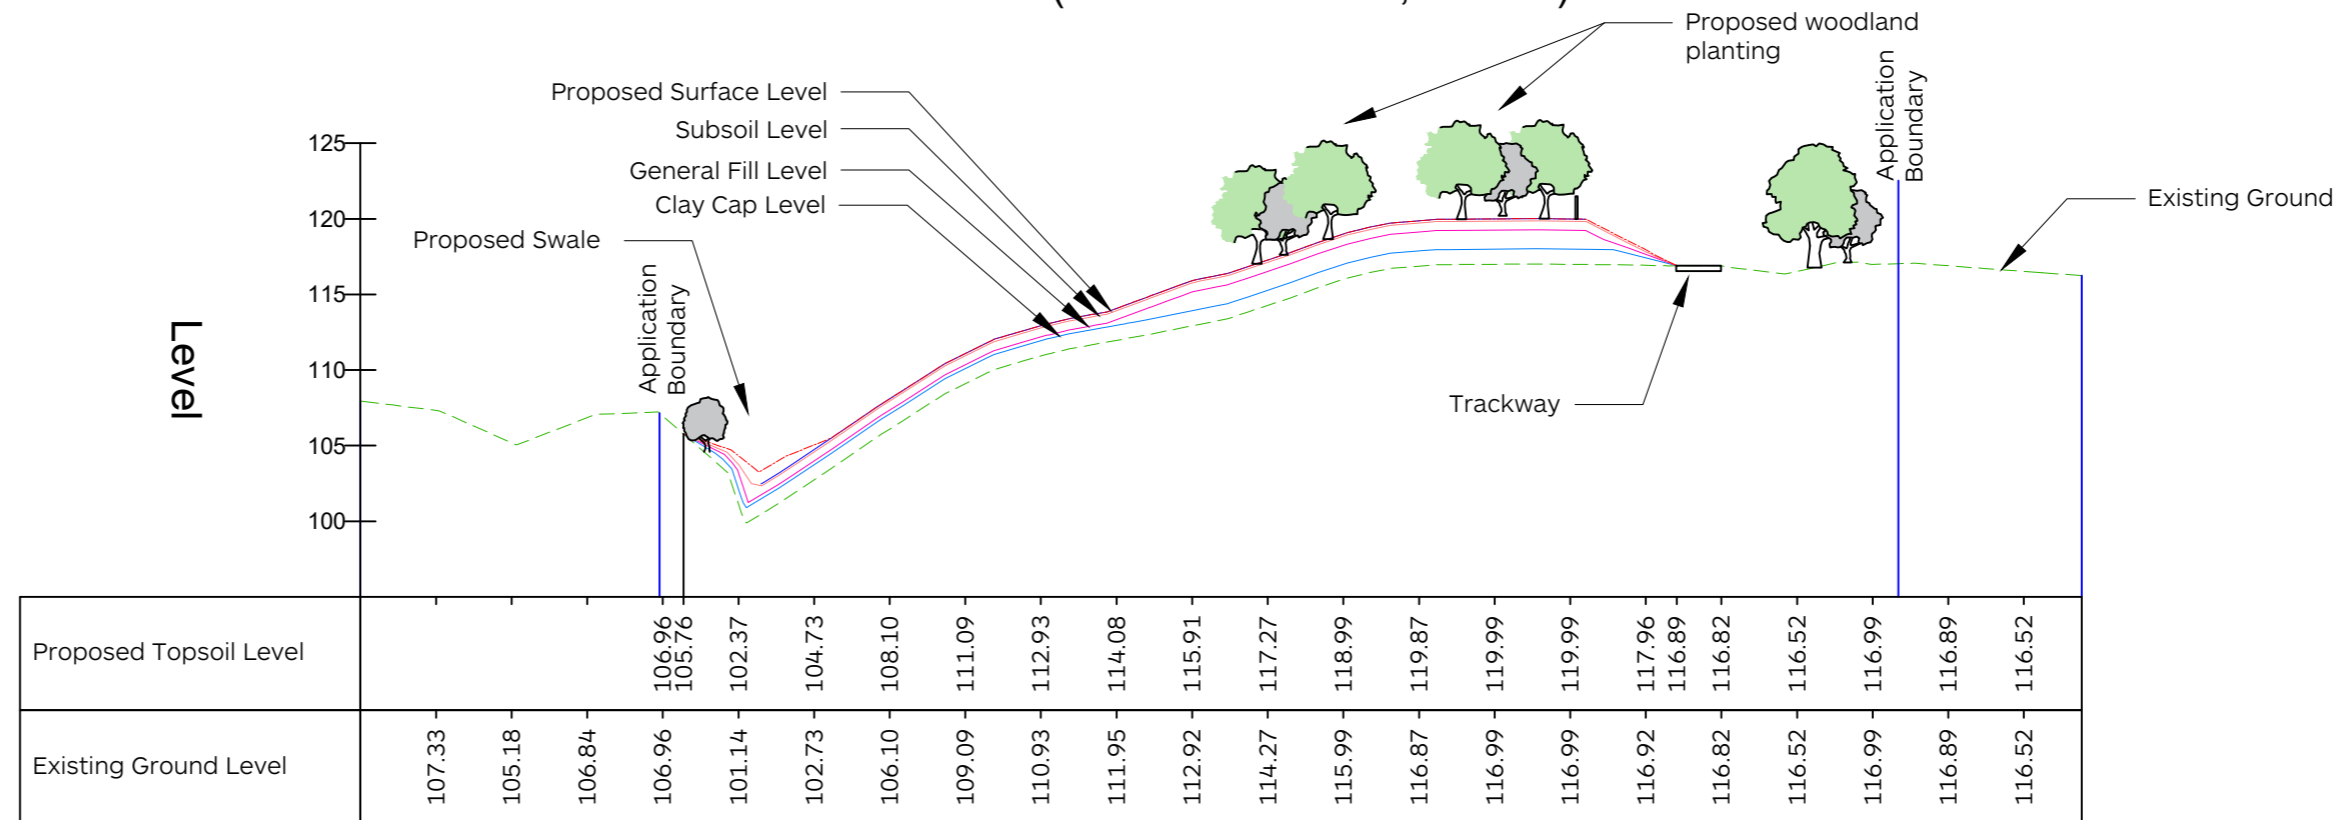

SECTION C-C (SCALE: H 1:1000,V 1:500)

