



SECTION D-D (SCALE: H 1:1000,V 1:500)

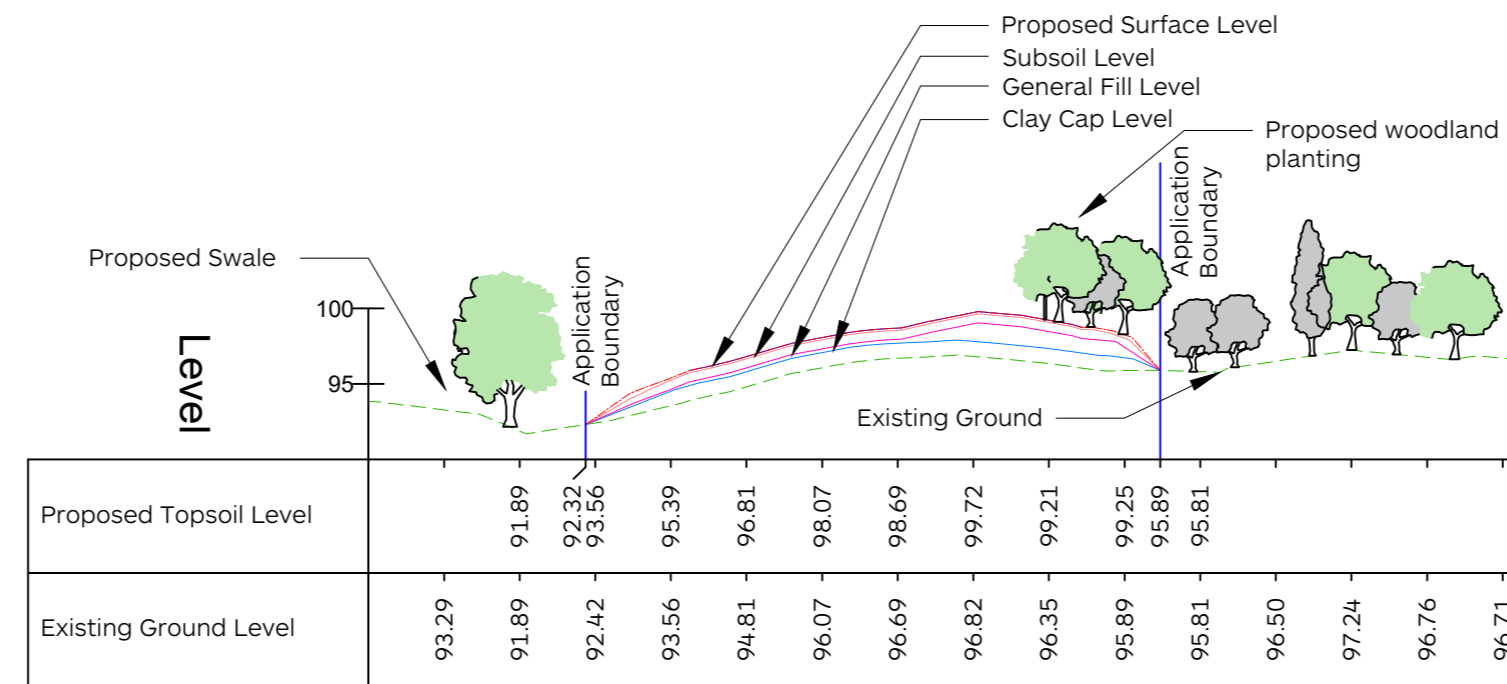

SECTION E-E (SCALE: H 1:1000,V 1:500)

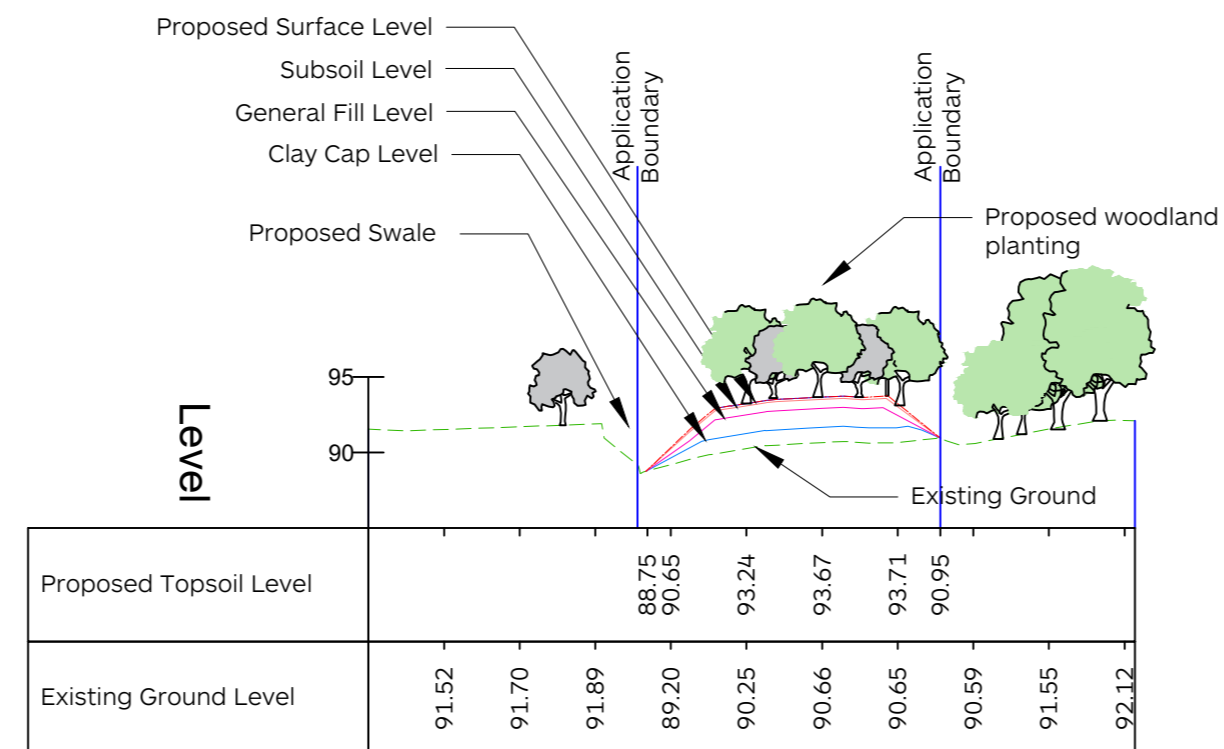

SECTION F-F (SCALE: H 1:1000,V 1:500)

