



APPENDIX 7

**DRAWING NO: RCO 201/14 -
ACOUSTIC FENCING DETAIL**

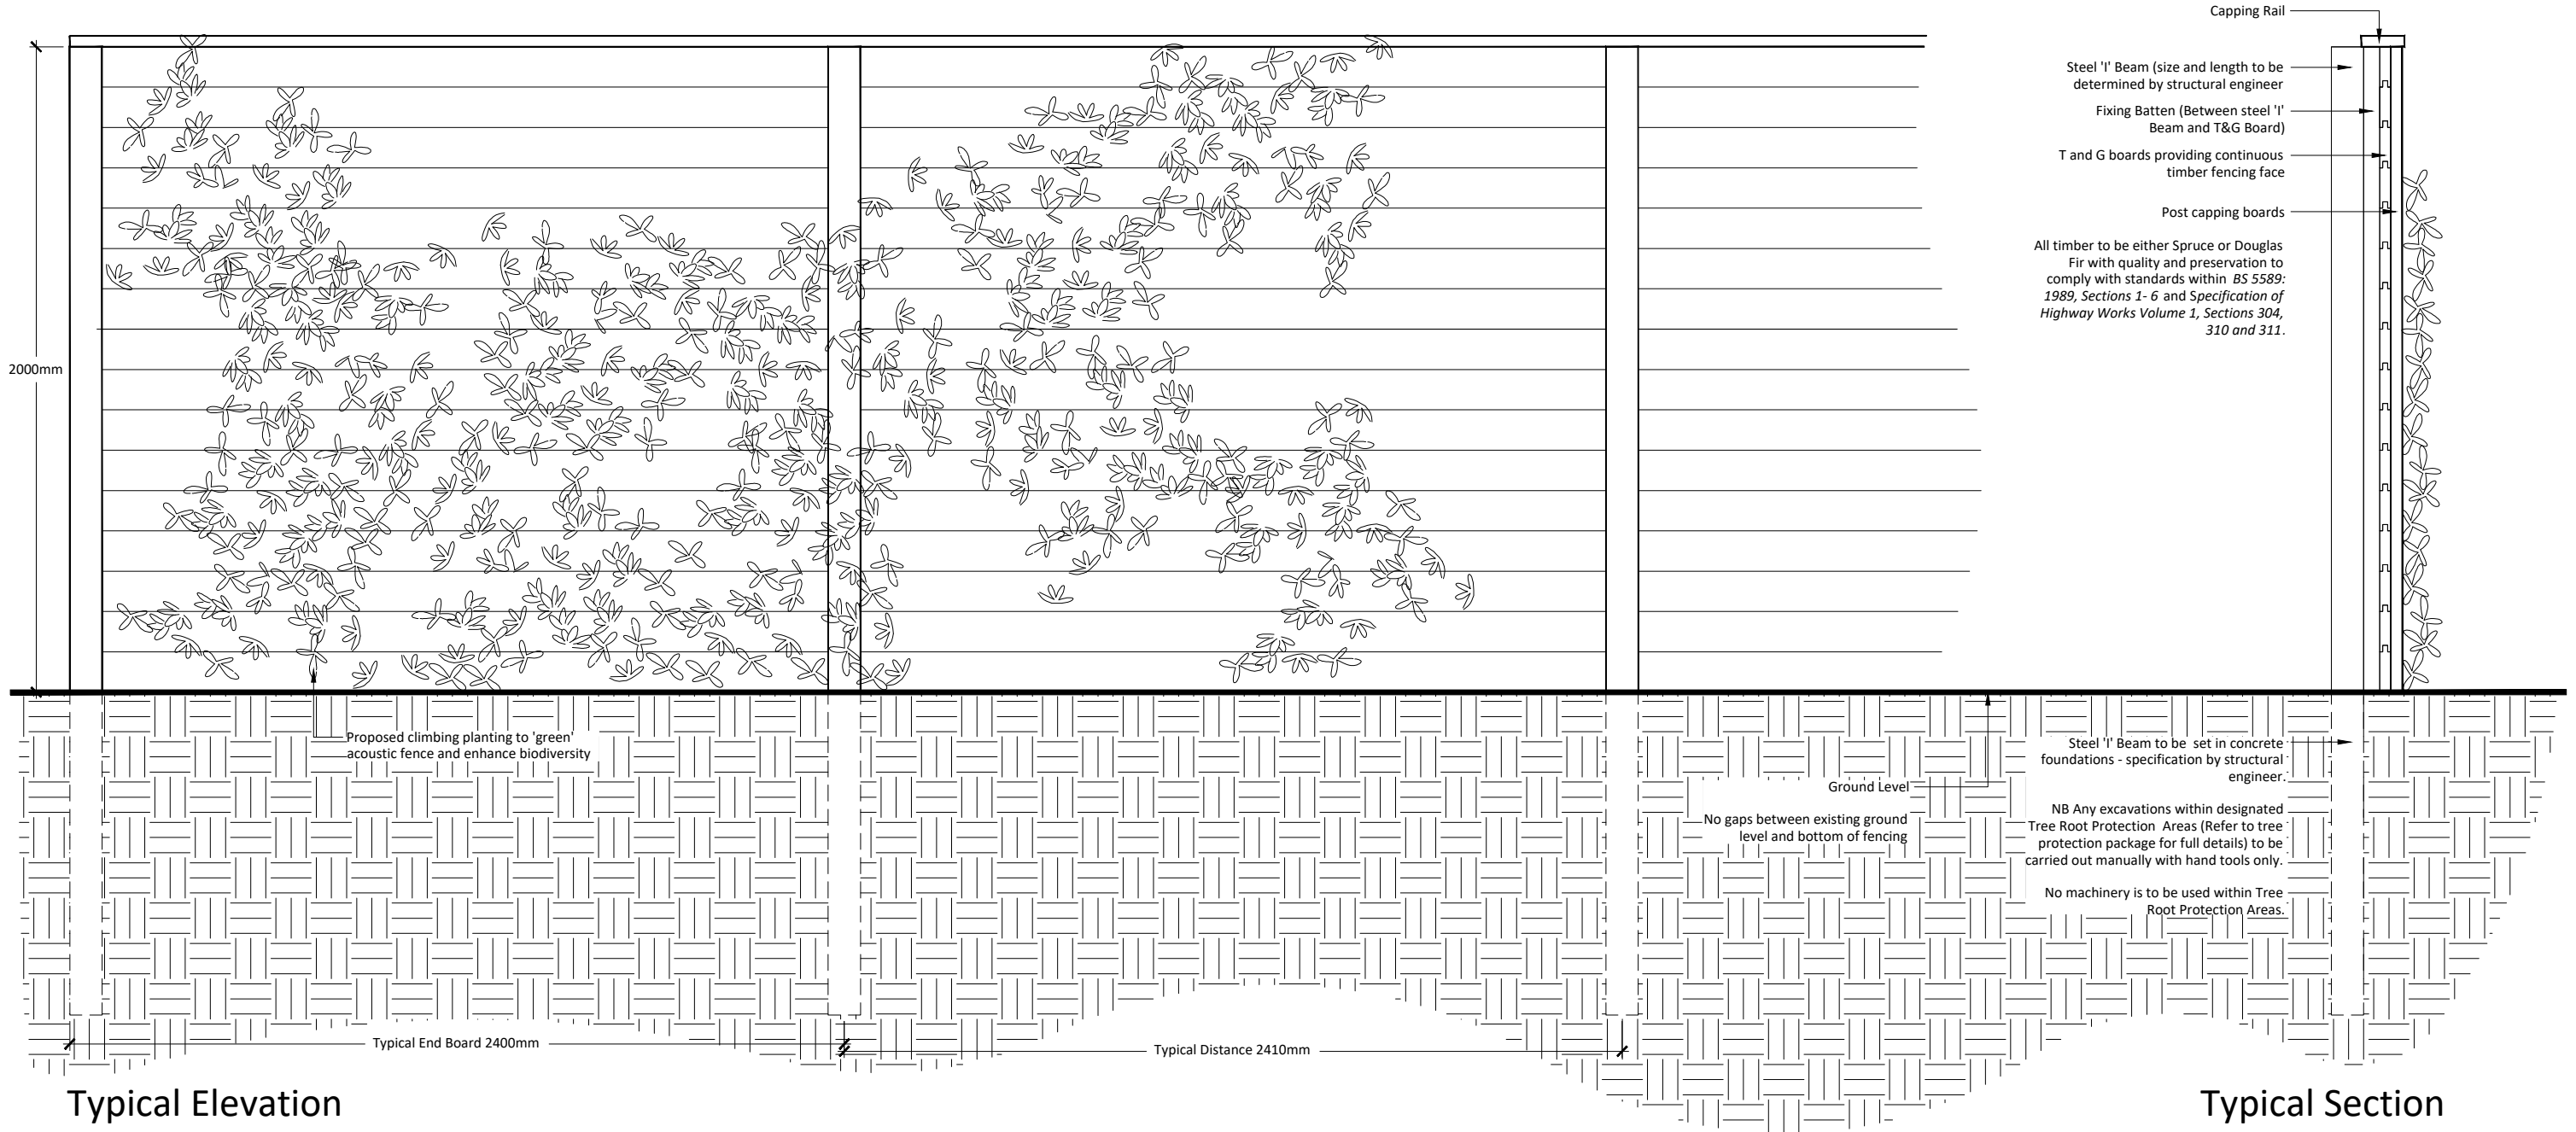

Knepp Castle Estate: Proposed Acoustic Fencing

REV	DESCRIPTION	DATE	INITIALS

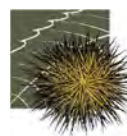

Ramsay & Co
Landscape Architecture
 The Studio, 68 Cuckfield Road, Hurstpierpoint, West Sussex, BN6 9SB
 T: 01273 834 198 M: 07973 770047 E: landscape@ramsayandco.com www.ramsayandco.com

Project Title Knepp Castle Estate: Proposed Landform Enhancements	Scale 1:20@A3	Initials AR	Date 06-02-20
Drawing Title Acoustic Fencing Detail	Drawing Number RCo201 / 14	Revision 00	