


Notes
 All dimensions must be checked on site and not scaled from this drawing.
 If in doubt, please ask.
 This drawing to be read in conjunction with all engineers and consultants drawings and specifications etc

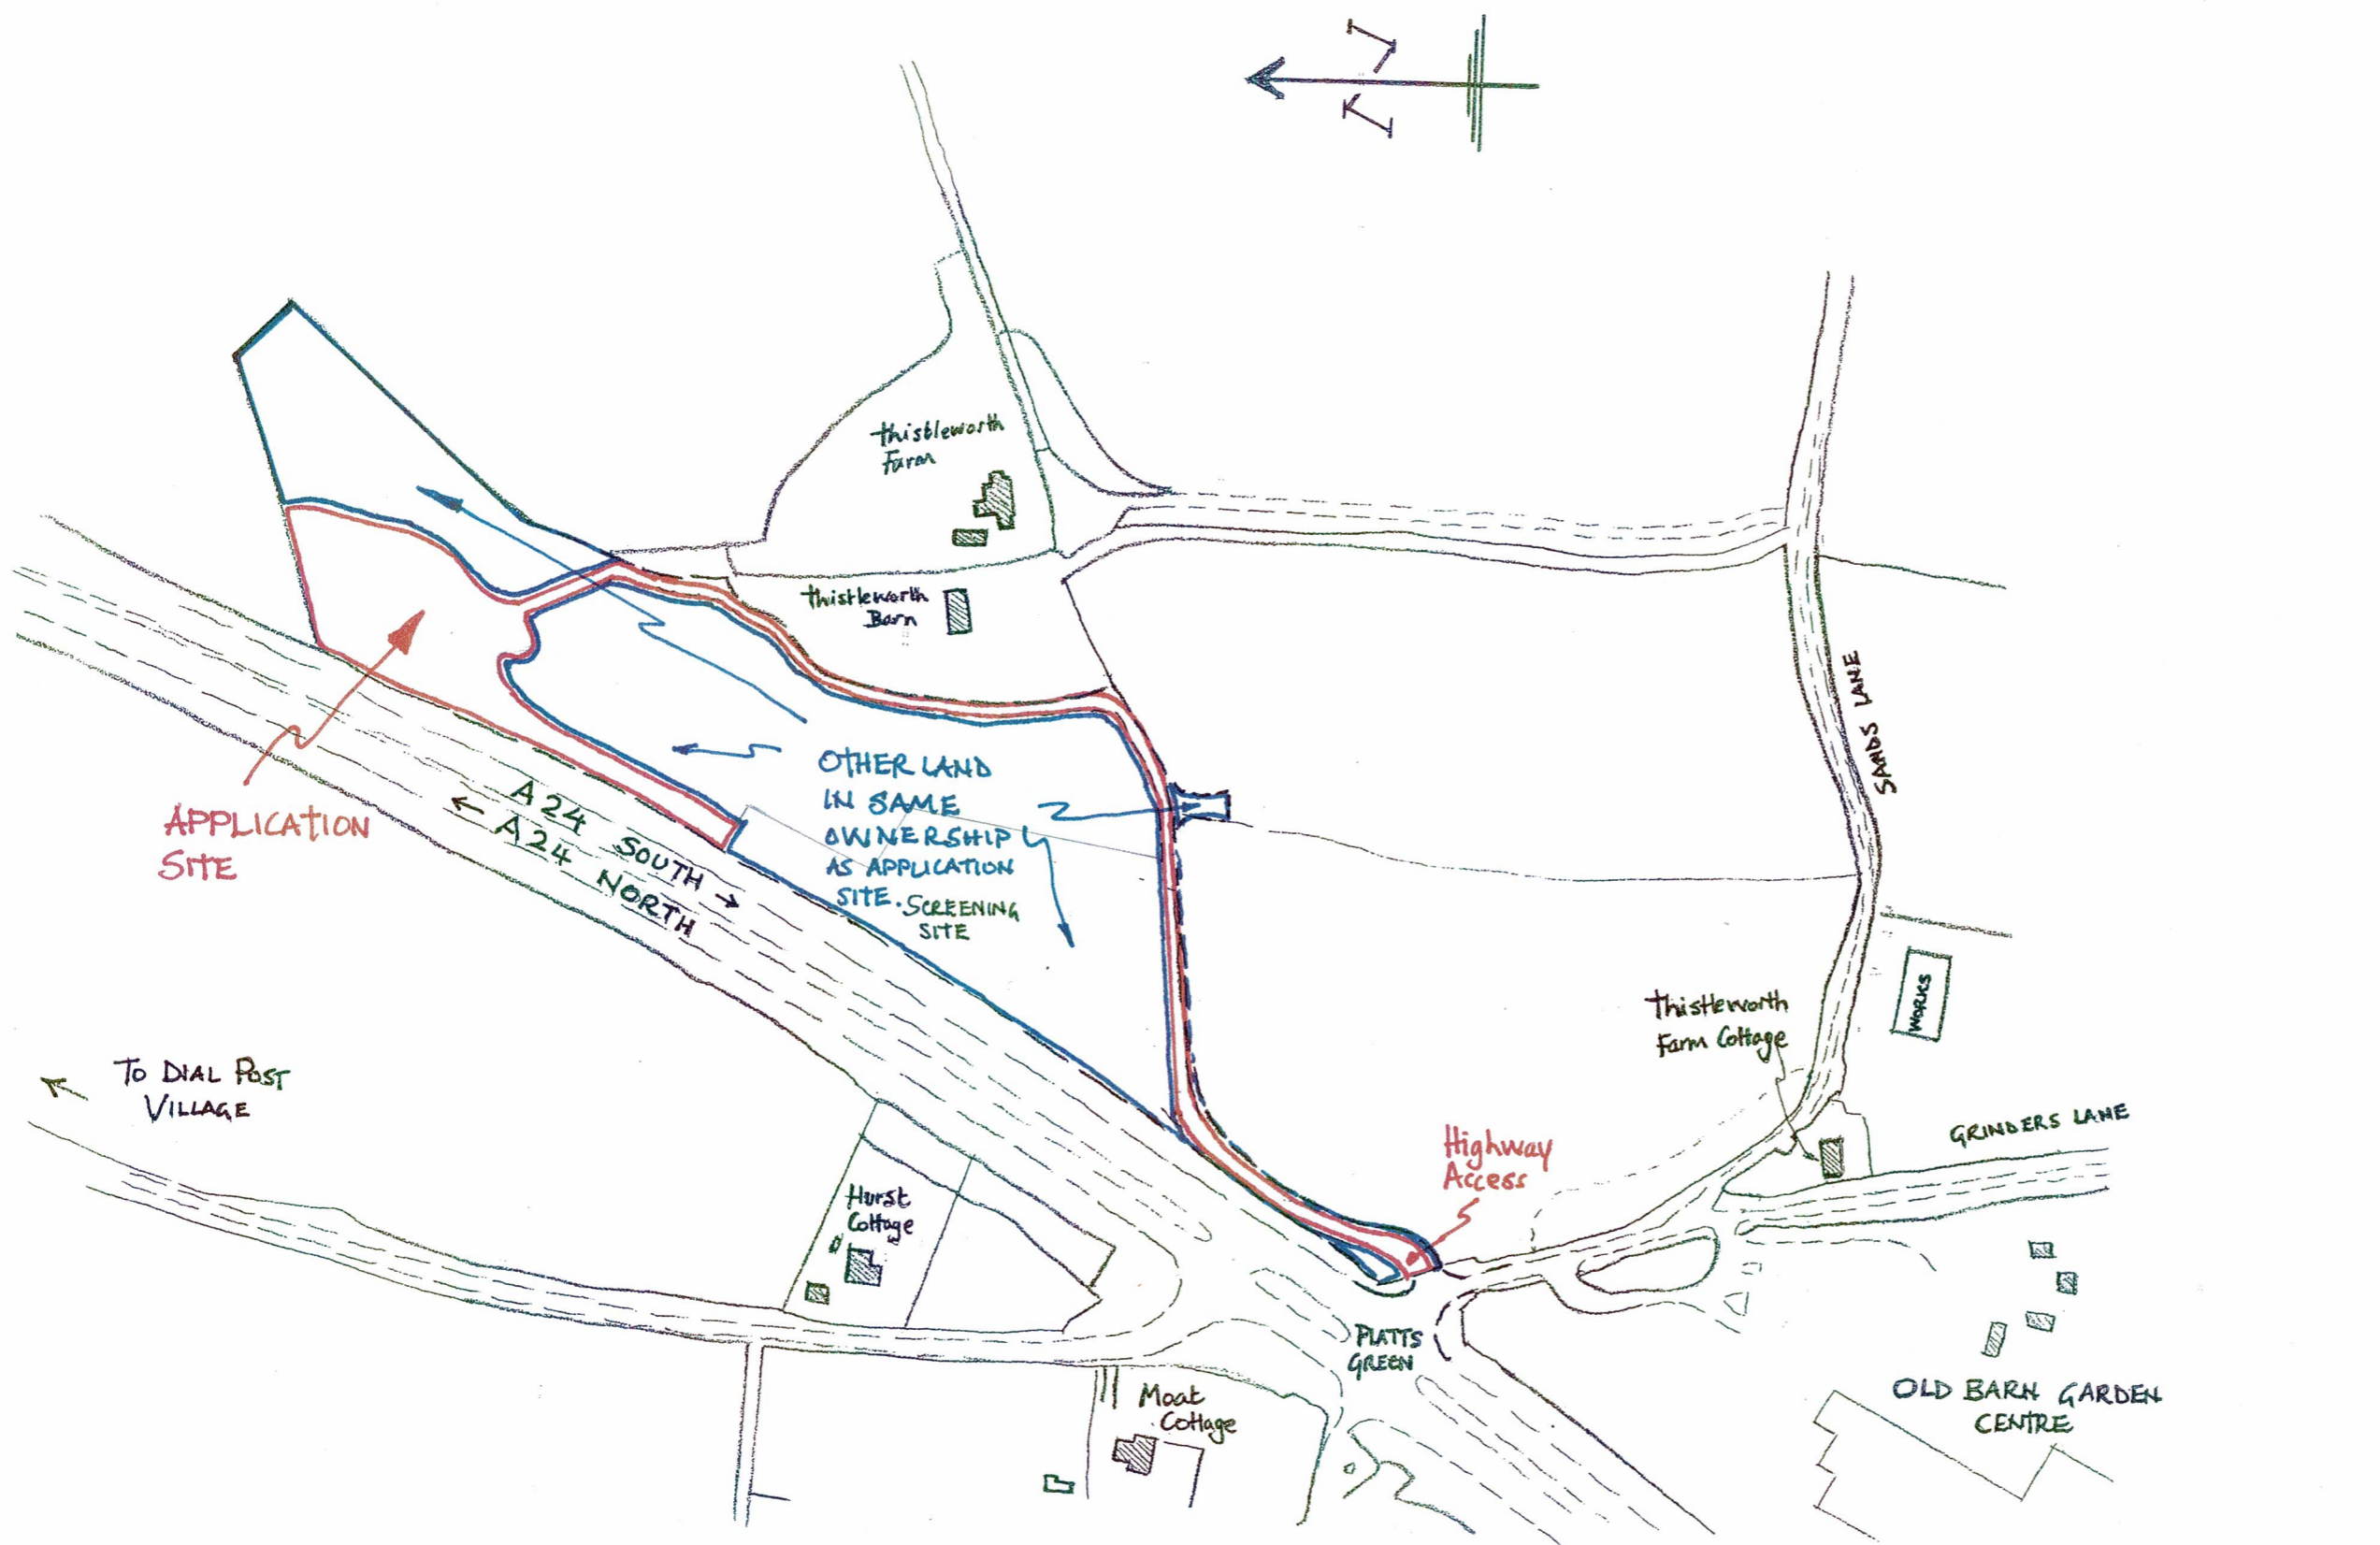

LOCATION PLAN
 1:2500

0 50 100 150
 METRES
 SCALE BAR 1:2500@A3

Project:
THISTLEWORTH FARM
GRINDERS LANE
DIAL POST
WEST SUSSEX RH13 8NR-
PROPOSED
LAND-RAISING

Drawing Title:
LOCATION PLAN
 @ 1:2500

Client:
A HYATT CONTRACTORS LTD

© copyright of
DOUGLAS J. P. EDWARDS
 Chartered Building Surveyors
 employing
 Chartered Architects & Surveyors
 Tel: 01403 740034
 Email: info@douglaspedwards.co.uk

Scale:
 1:2500 @ A3 size
 Date:
 September 2020
 Drawing No:
 20-08-01