

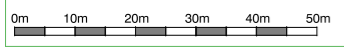


1:1250 @ A3

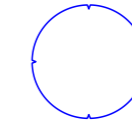

This drawing should be reproduced in colour only

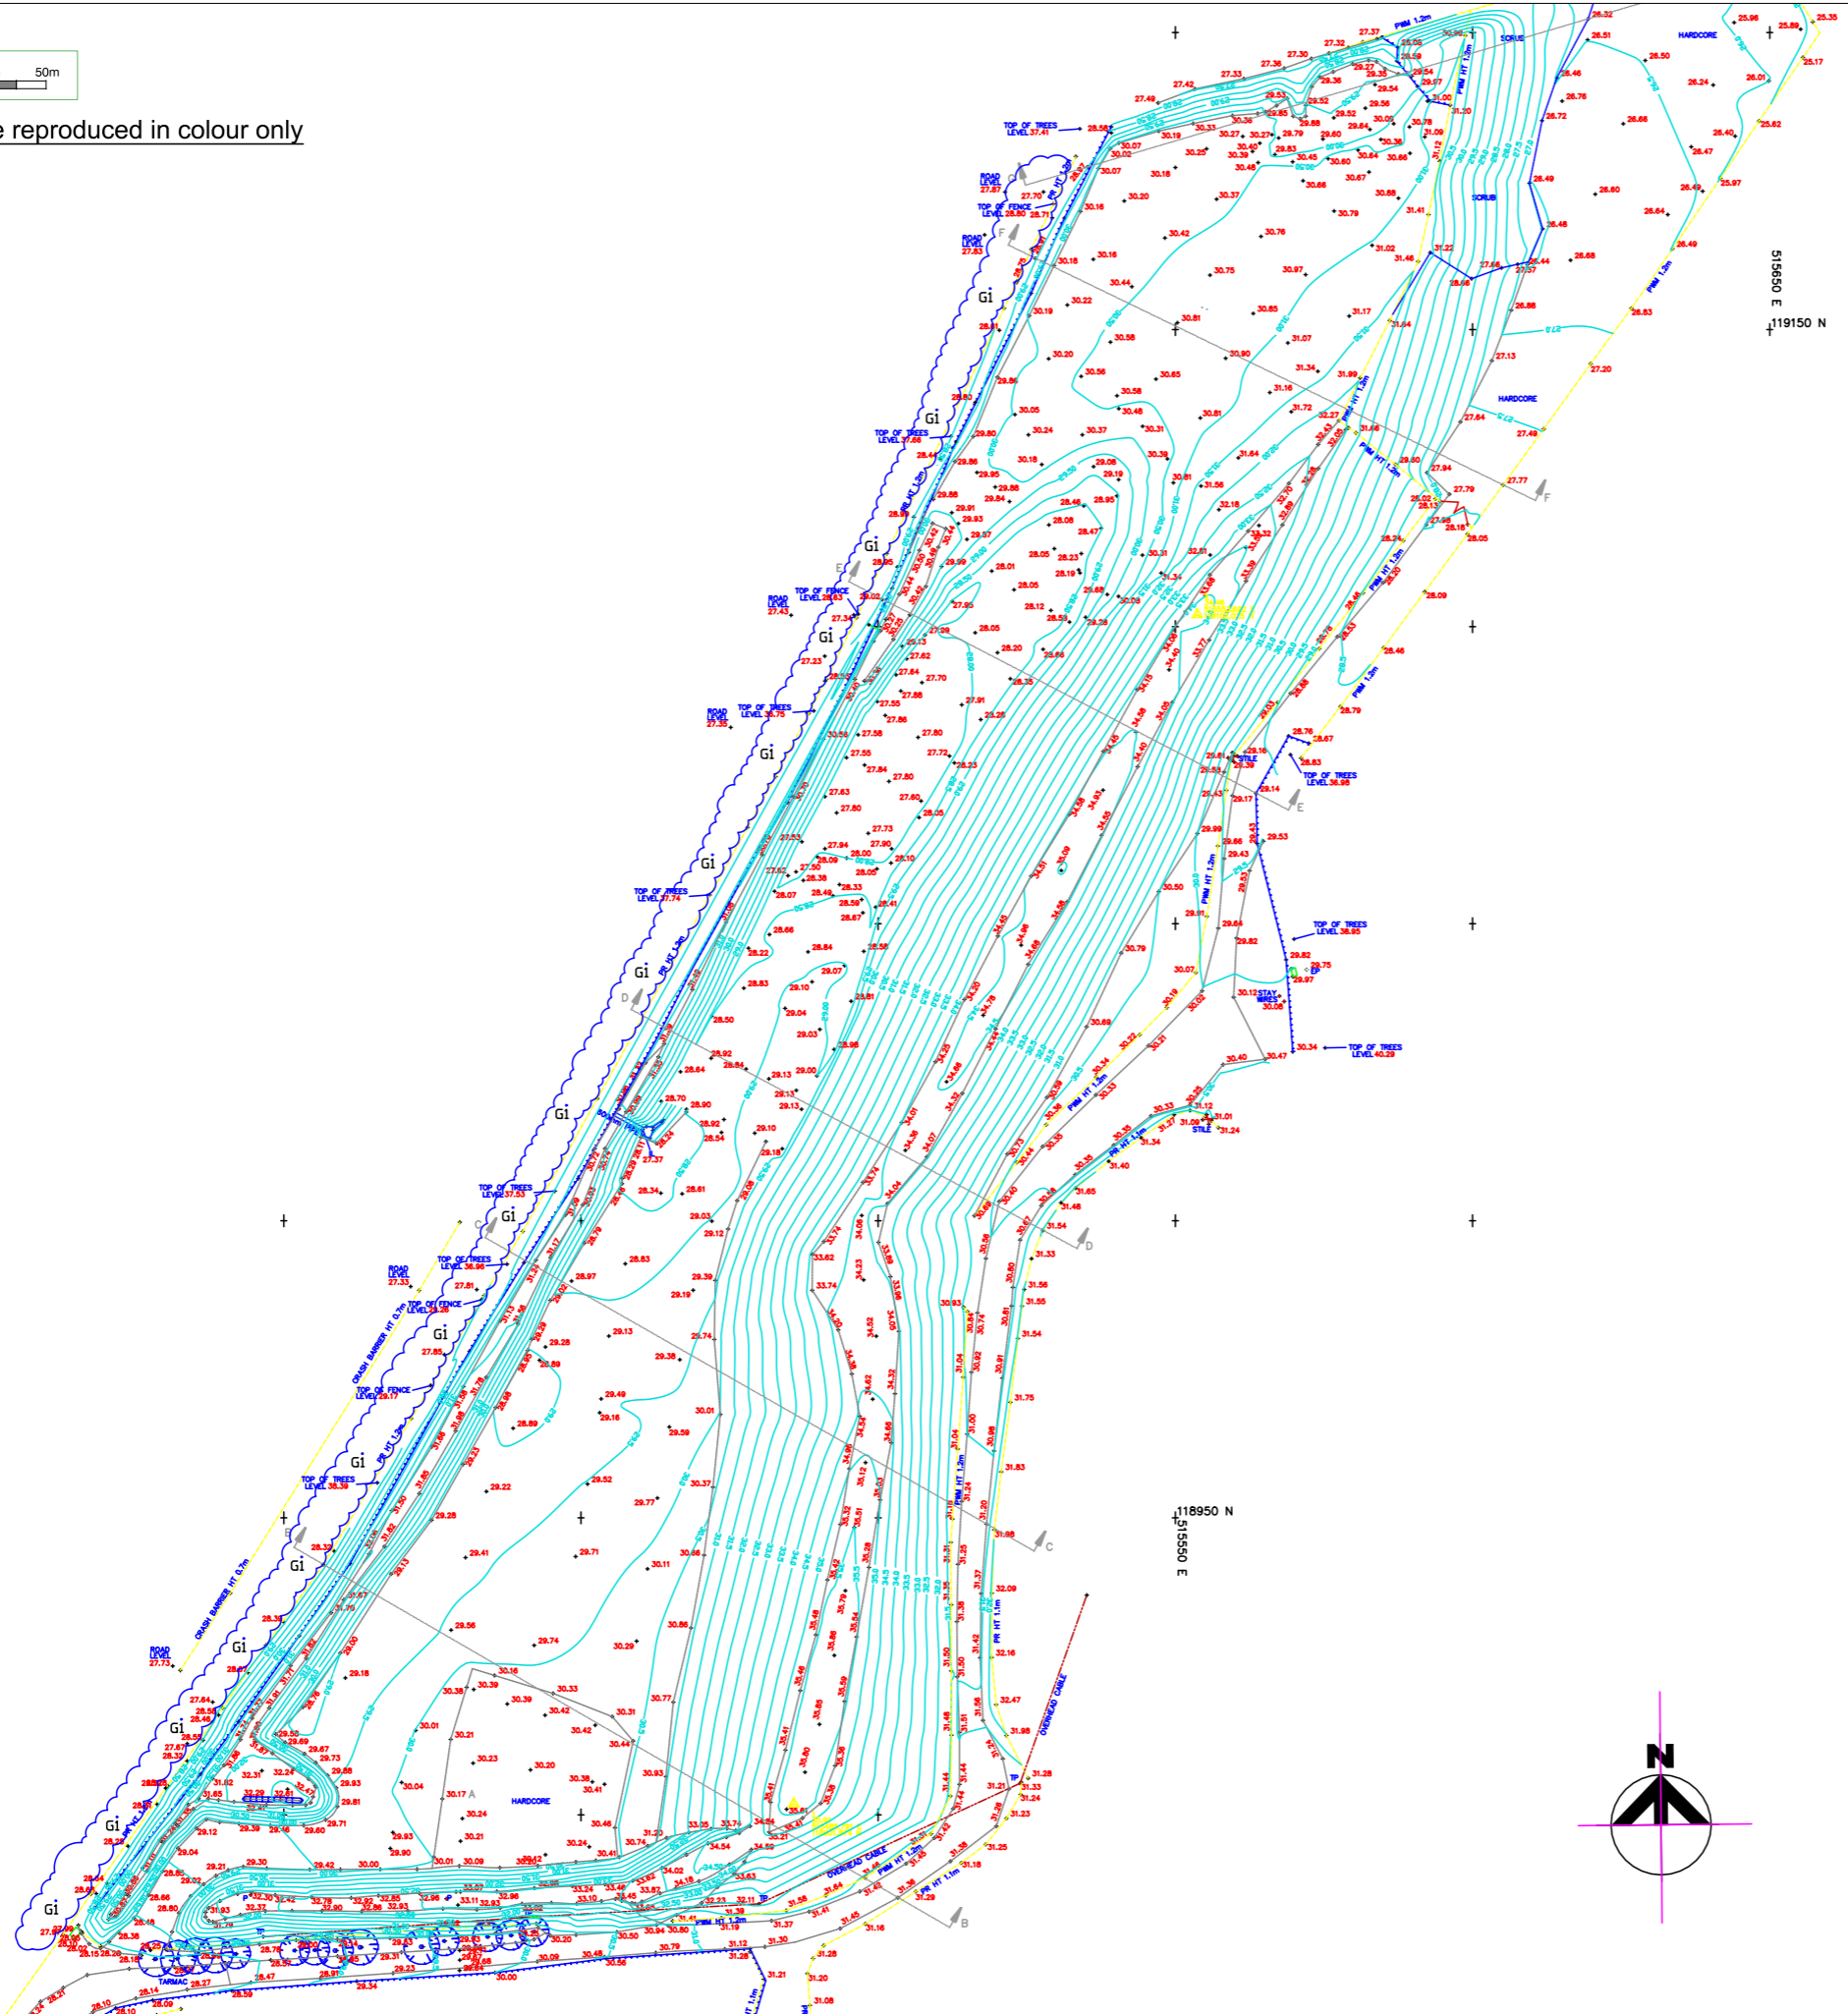

Category B - Trees of moderate quality with an estimated remaining life expectancy of at least 20 years



The Studio, 1 Spring Gardens, Glynde, Nr Lewes, East Sussex, BN8 6SA
Lewes - 01273 858 826 Mobile - 07377 393 897
www.nicholasjonesconsultants.co.uk - e-mail info@nicholasjonesconsultants.co.uk

Client's Name

Mr A Hyatt

Job Title

Land at Thistleworth Farm, Grinders Lane
Dial Post, West Sussex, RH13 8NR

Drawing Title

Tree Layout Plan (G1)

Scale

1:1250 @ A3

Drawn

NDJ

Date

22.05.2020

Drg No

NJCL 541-2_01_220520

Status

INFORMATION