


Project:
**THISTLEWORTH FARM
 GRINDERS LANE
 DIAL POST
 WEST SUSSEX RH13 8NR-
 PROPOSED
 LAND-RAISING**


Drawing Title:
**LOCATION OF STAIRCASE
 & KISSING GATE**

Client:
**A HYATT CONTRACTORS
 LTD**

Scale:	1:2500 @ A4 size
Date:	February 2021
Drawing No:	20-08-04

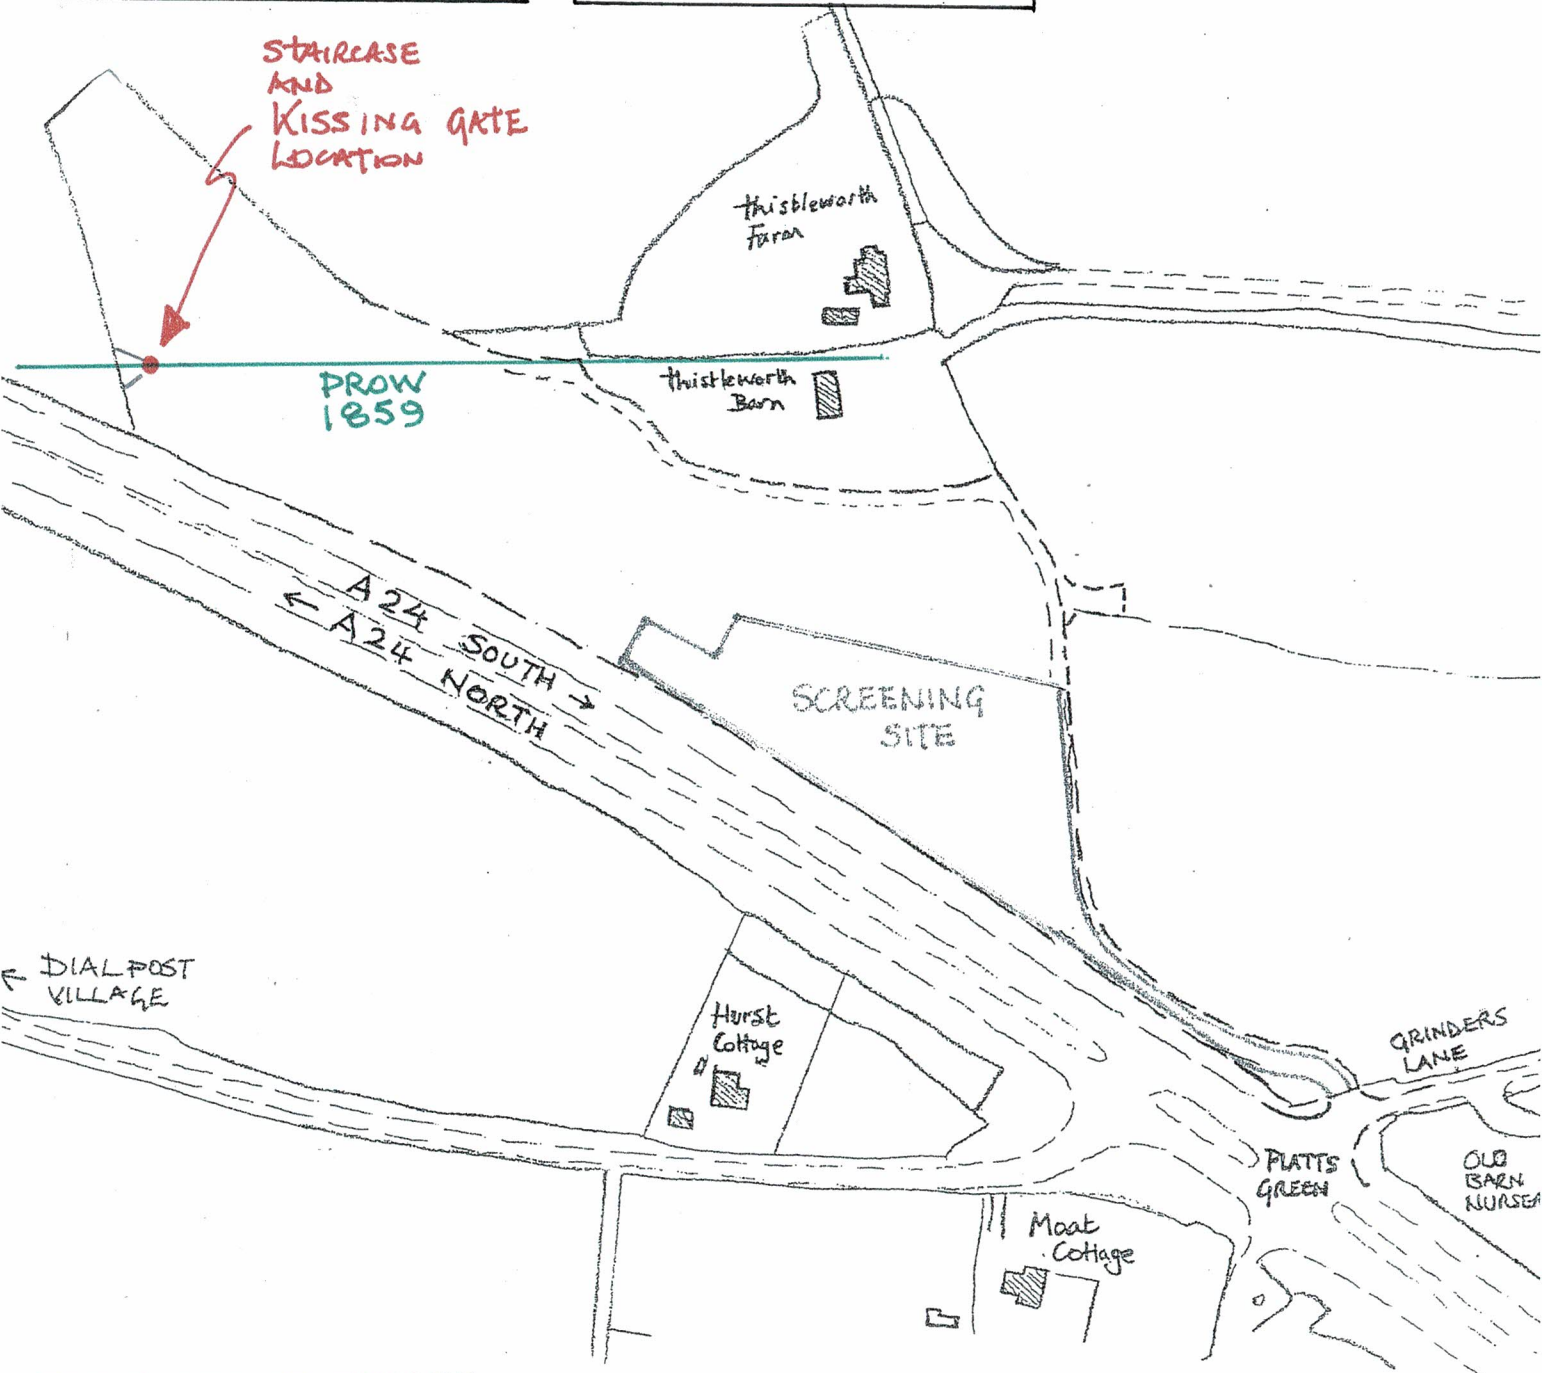

© copyright of
DOUGLAS J. P. EDWARDS
 Chartered Building Surveyors
 employing
 Chartered Architects & Surveyors
 Tel 01403 740034
 Email info@douglasjpedwards.co.uk



LOCATION PLAN
1:2500

