


User Name: UKGDH001 | Date Saved: 23/06/2020 14:37:57
 Document Path: \\uk.wspgroup.com\Central Data\Projects\70060779 - WSCC - A29 Phase 1 Planning Application\03 WFLA Landscape Architect\03 Drawings\GIS\Figure 2 - Site Context Plan.mxd

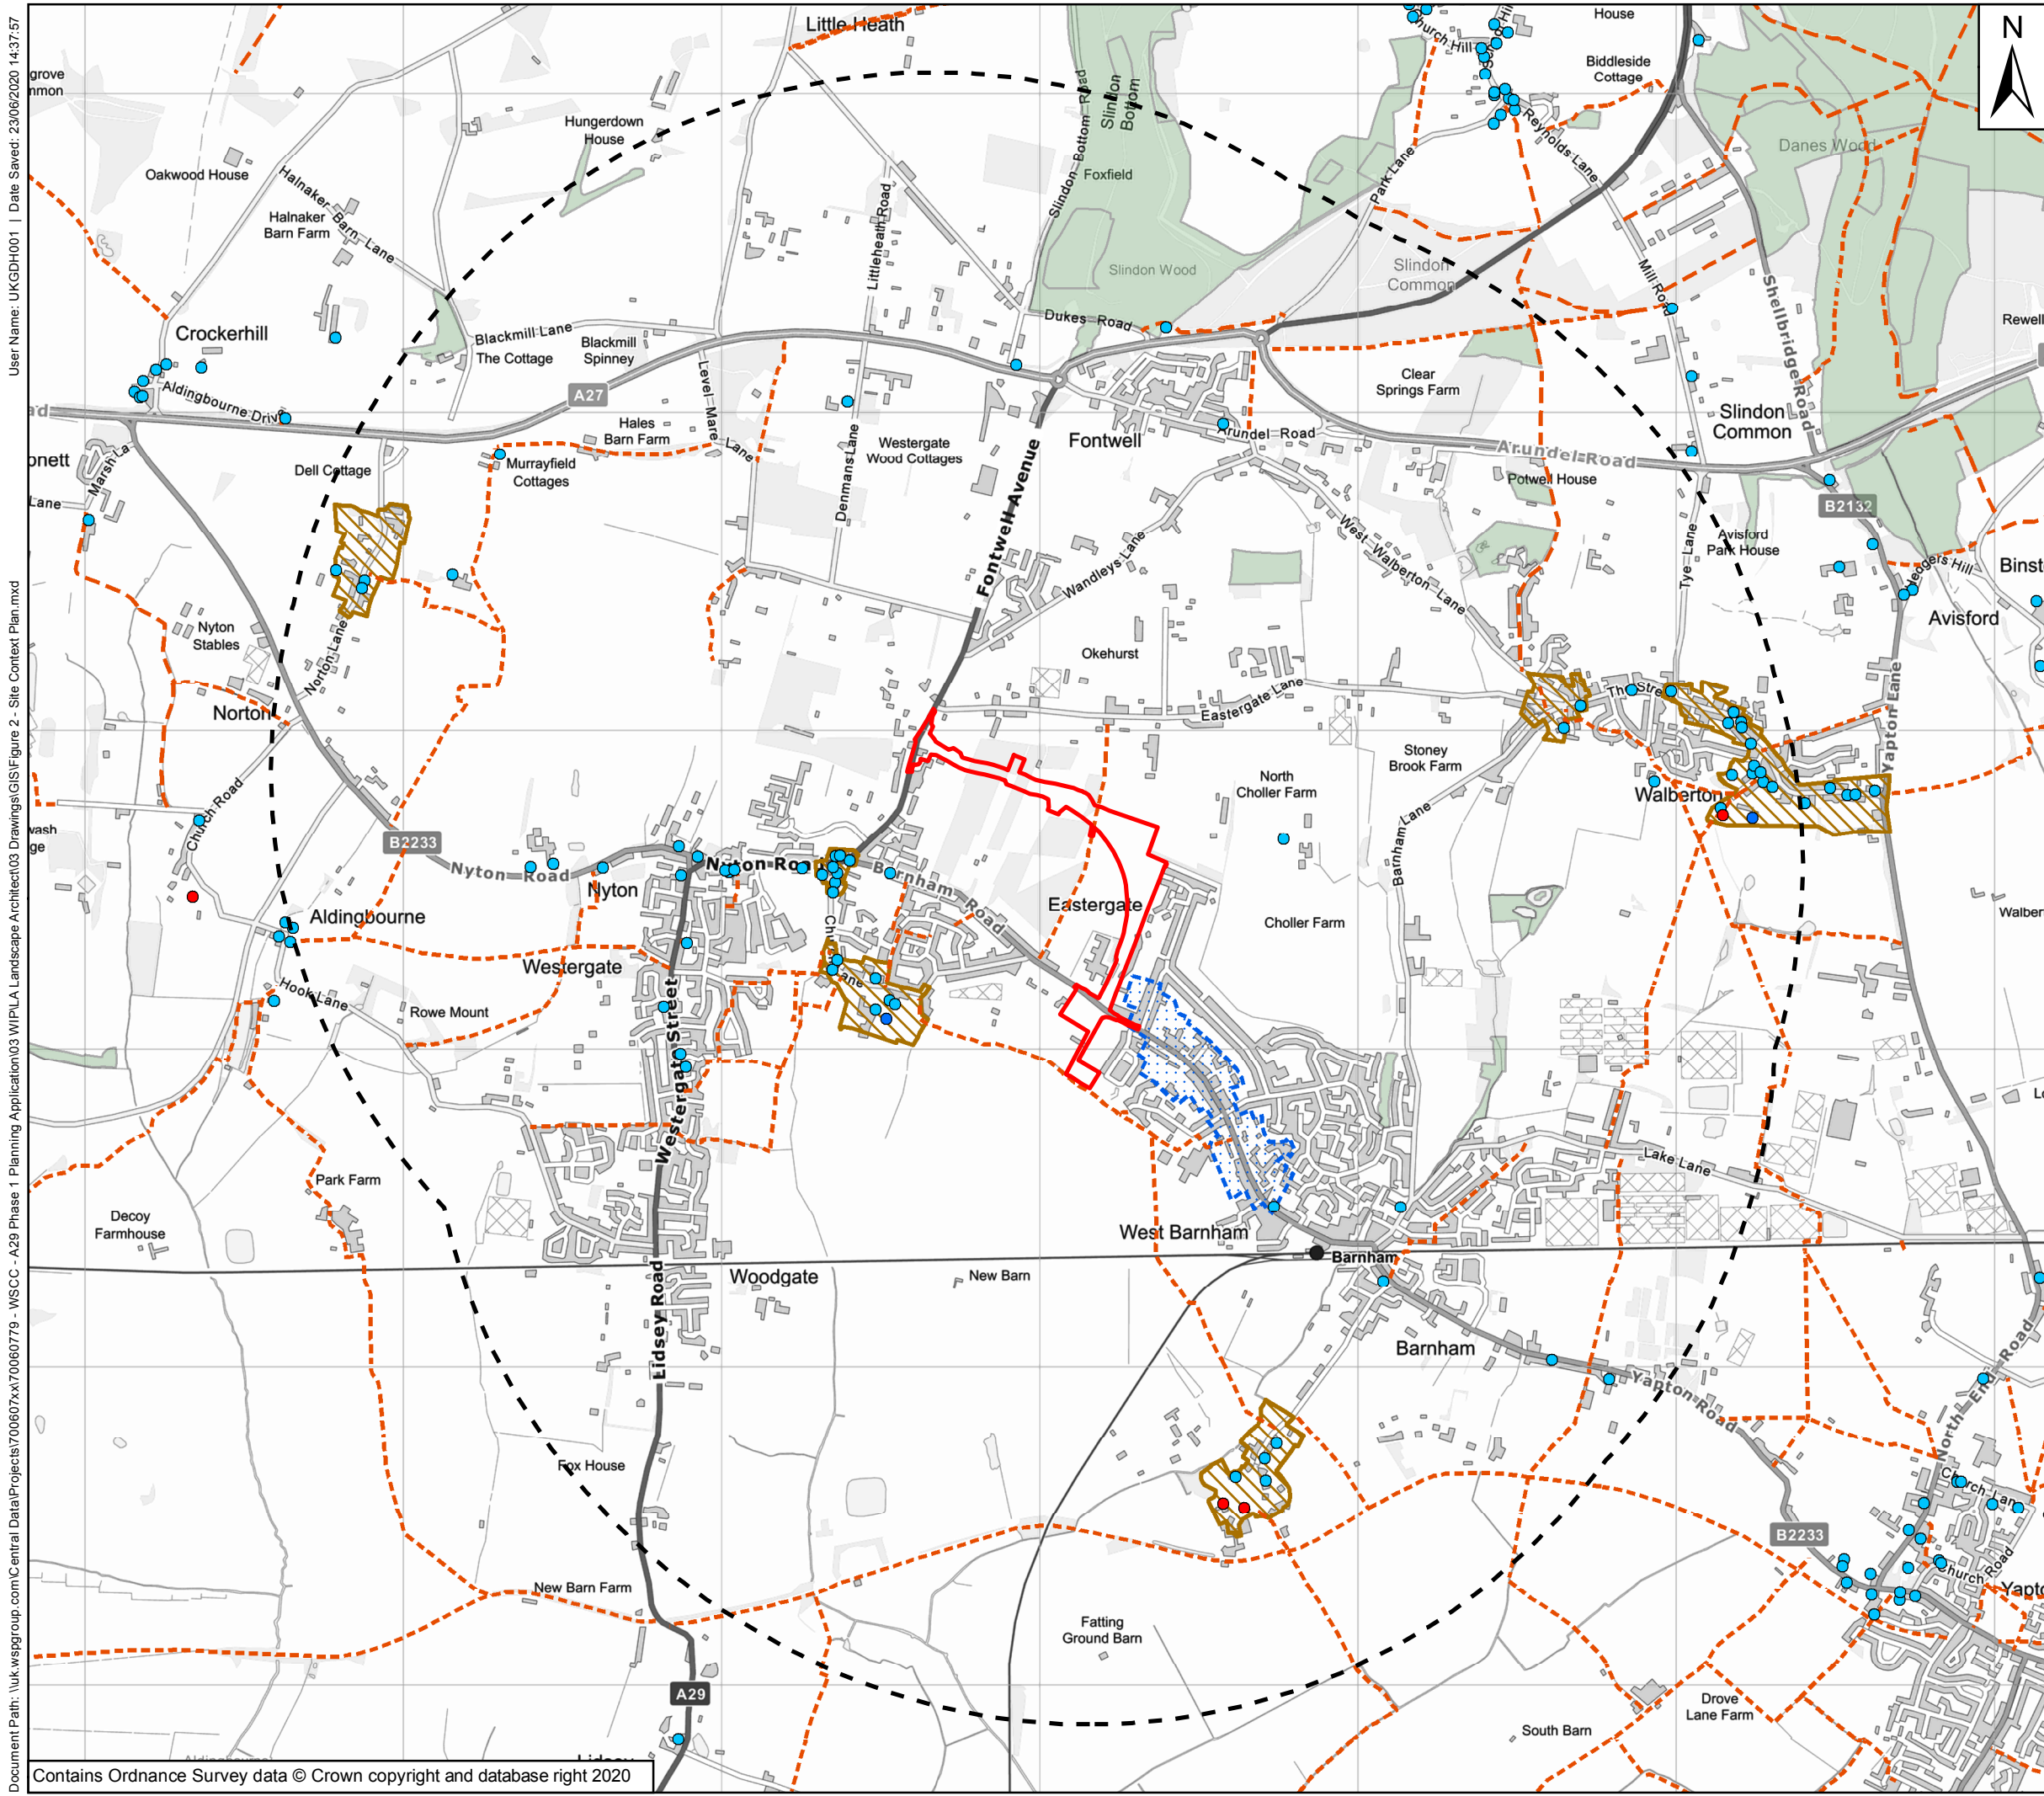

Key


- Red Line Boundary
- 2km Study Area
- Ancient Woodland
- Conservation Areas

Listed Buildings

- Grade I
- Grade II*
- Grade II
- Area of Character

Public Rights of Way

- Bridleway
- Footpath

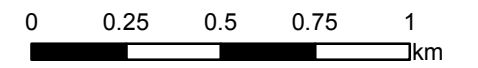

Client:	West Sussex County Council
Project:	A29 Realignment
Title:	Site Context Plan

Drawing No:	Figure 10.2	Drawn:	GH
Date:	22/06/2020	Checked:	CC
Scale:	20,000 @ A3	Approved:	CC