




APPENDIX 11.3 - WATERCOURSE LOCATION MAP

Not updated

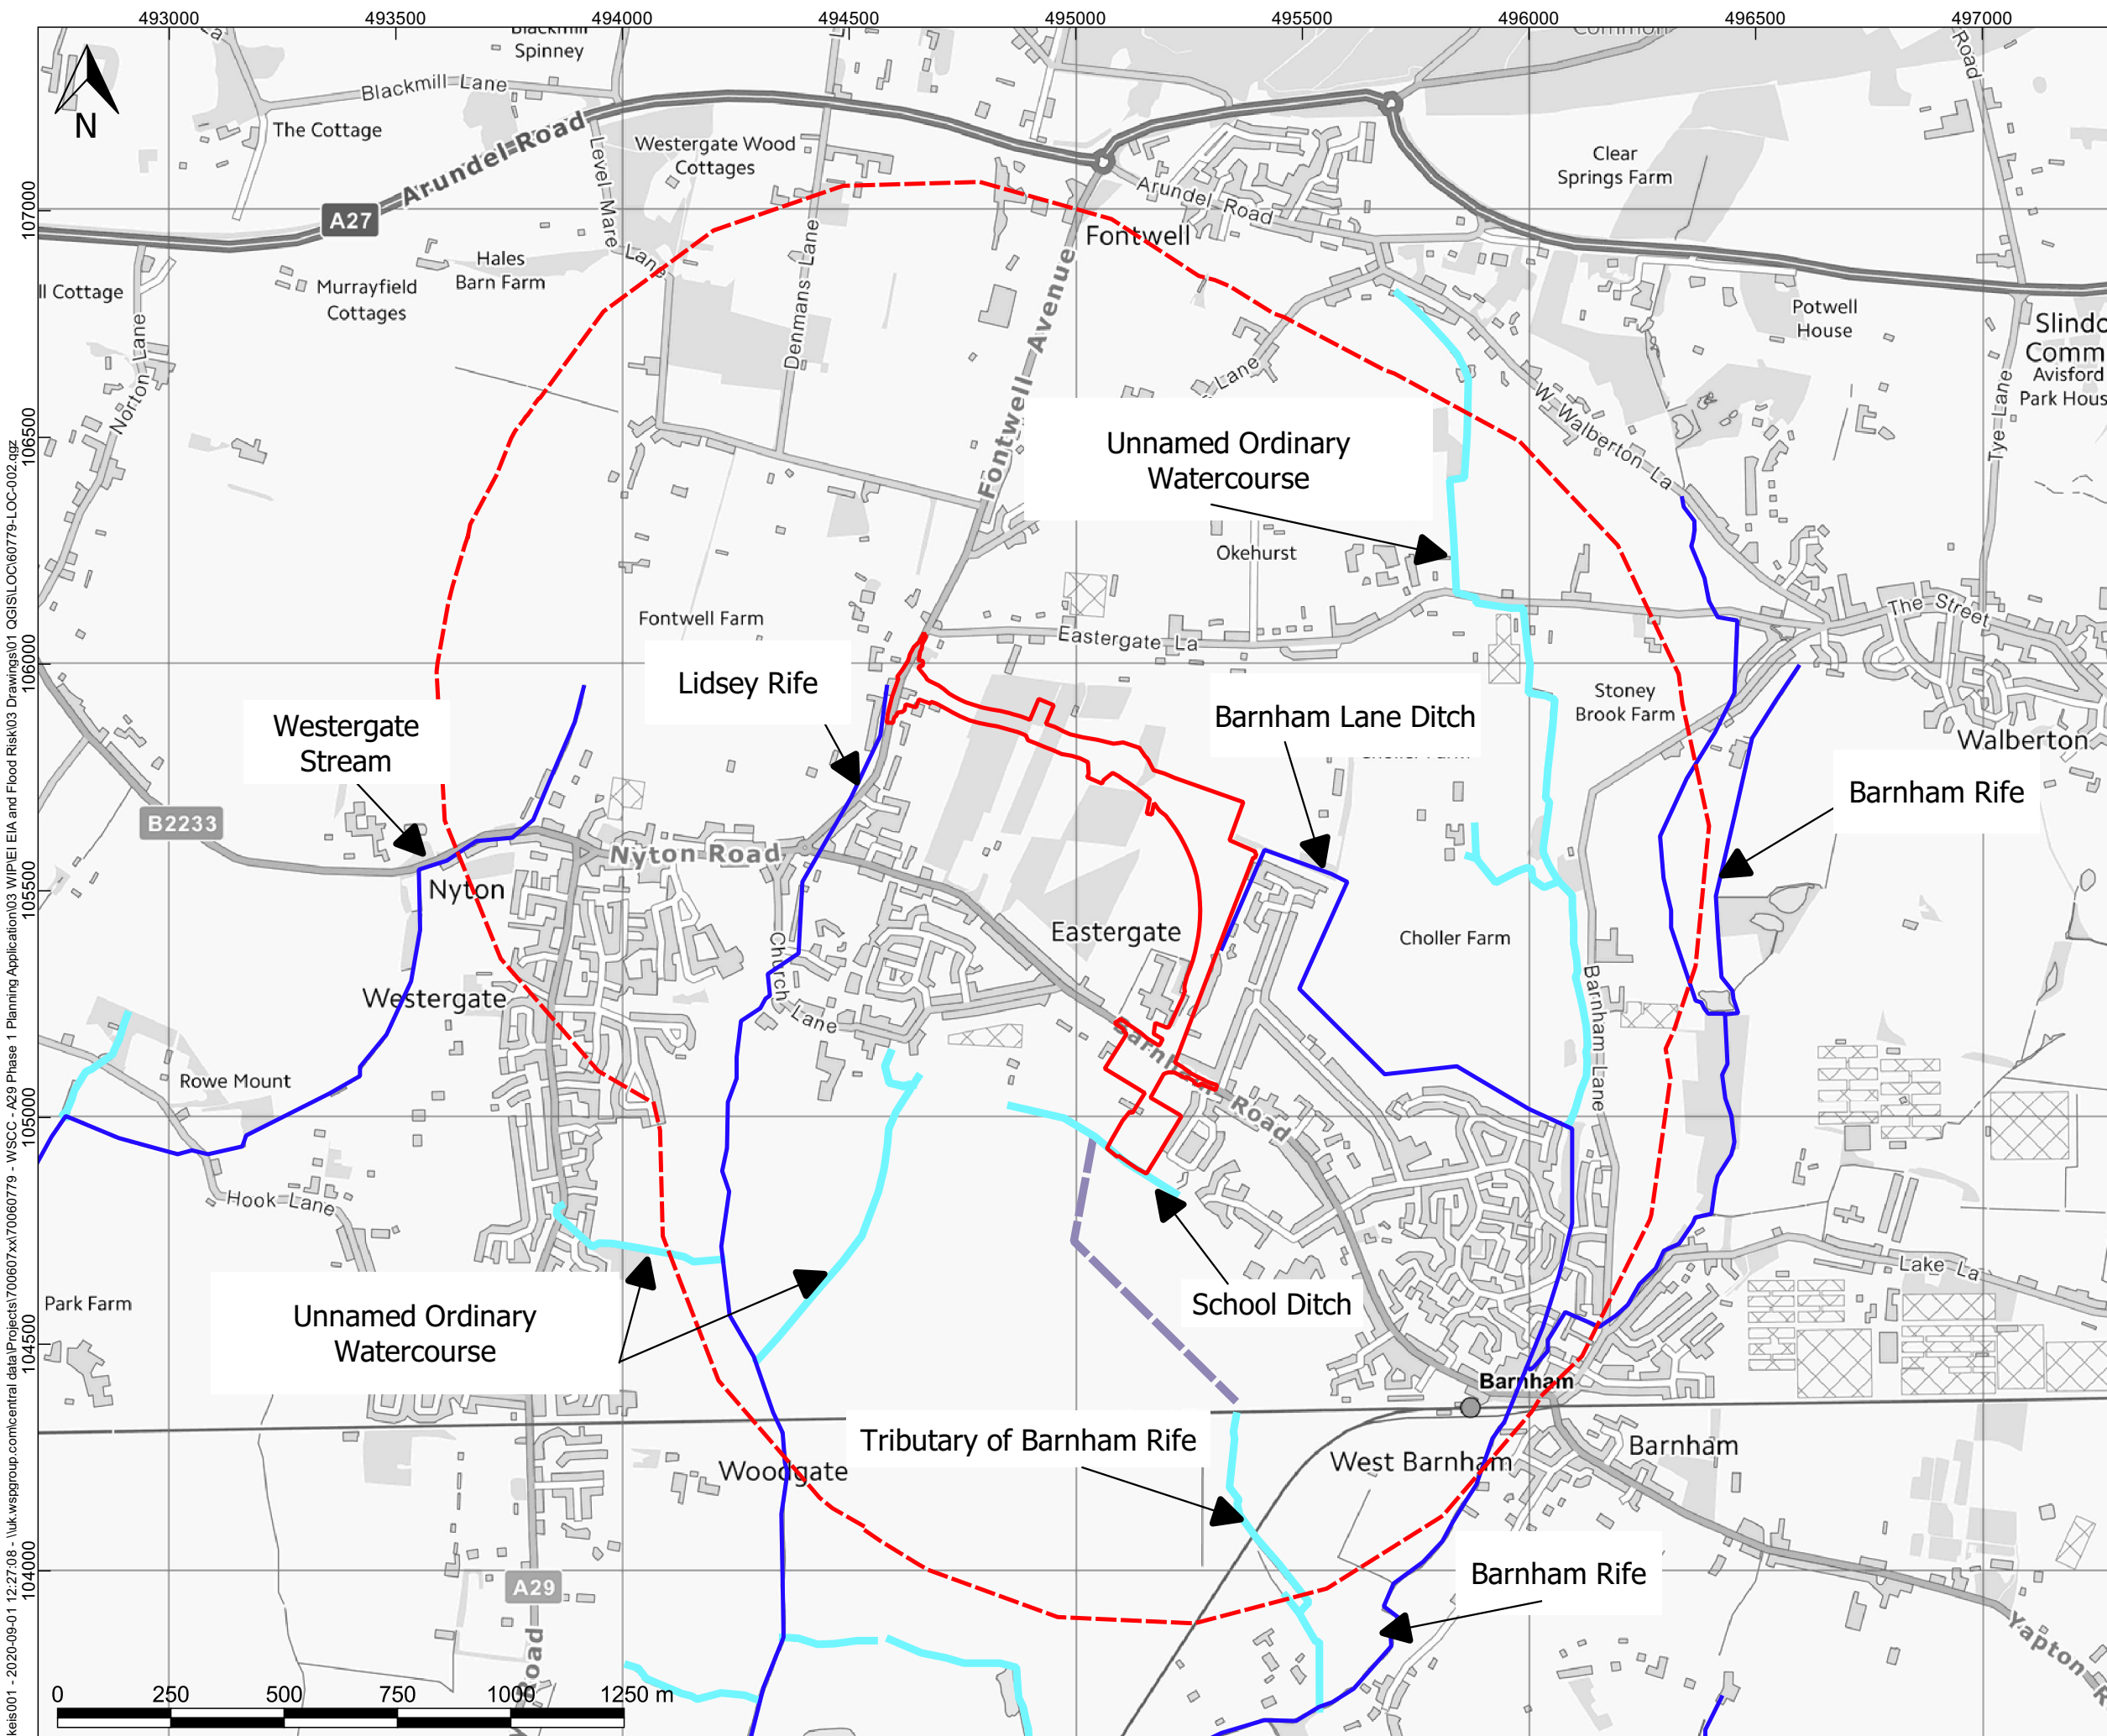

- KEY:**
- Site Boundary
 - 1 Km Buffer
 - Environment Agency Main River
 - Ordinary Watercourses
 - Culverted Watercourse (indicative alignment)

A	01/09/20	GL	FIRST ISSUE	ES	AW
REV	DATE	DRW	DESCRIPTION	CHK	APP

STATUS: **FOR INFORMATION ONLY**

wsp

Mountbatten House, Basing View,
Basingstoke, HANTS, RG21 4HJ
Tel: +44 (0) 1256 318 800
Fax: +44 (0) 1256 318 70
www.wsp.com

CLIENT: **WEST SUSSEX COUNTY COUNCIL**

ARCHITECT: -

PROJECT: **A29 REALIGNMENT PHASE 1**

TITLE: **WATERCOURSES LOCATION**

DRAWN:	CHECKED:	APPROVED:
--------	----------	-----------

QGIS FILE: 60779-LOC-002.ggz	SCALE @A3: 1:14000	DATE: 01/09/20
---------------------------------	-----------------------	-------------------

PROJECT No: 70060779	DRAWING No: 60779-LOC-002	REV: A
--------------------------------	-------------------------------------	------------------

Created by: ukais001 - 2020-09-01 12:27:08 - \\uk.wspgroup.com\central_data\Projects\70060779 - WSCC - A29 Phase 1 Planning Application\03 WIPIEI EIA and Flood Risk\03 Drawings\01 QGIS\LOC\60779-LOC-002.ggz

THE PROPERTY OF THIS DRAWING AND DESIGN IS VESTED IN WSP AND MUST NOT BE COPIED OR REPRODUCED IN ANY WAY WITHOUT THEIR WRITTEN CONSENT
CONTAINS ORDNANCE SURVEY DATA © CROWN COPYRIGHT AND DATABASE RIGHT 2020, ENVIRONMENT AGENCY INFORMATION © ENVIRONMENT AGENCY AND DATABASE RIGHT 2020
BRITISH GEOLOGICAL SURVEY MATERIALS © NERC 2020