



PLAN
Scale 1:200

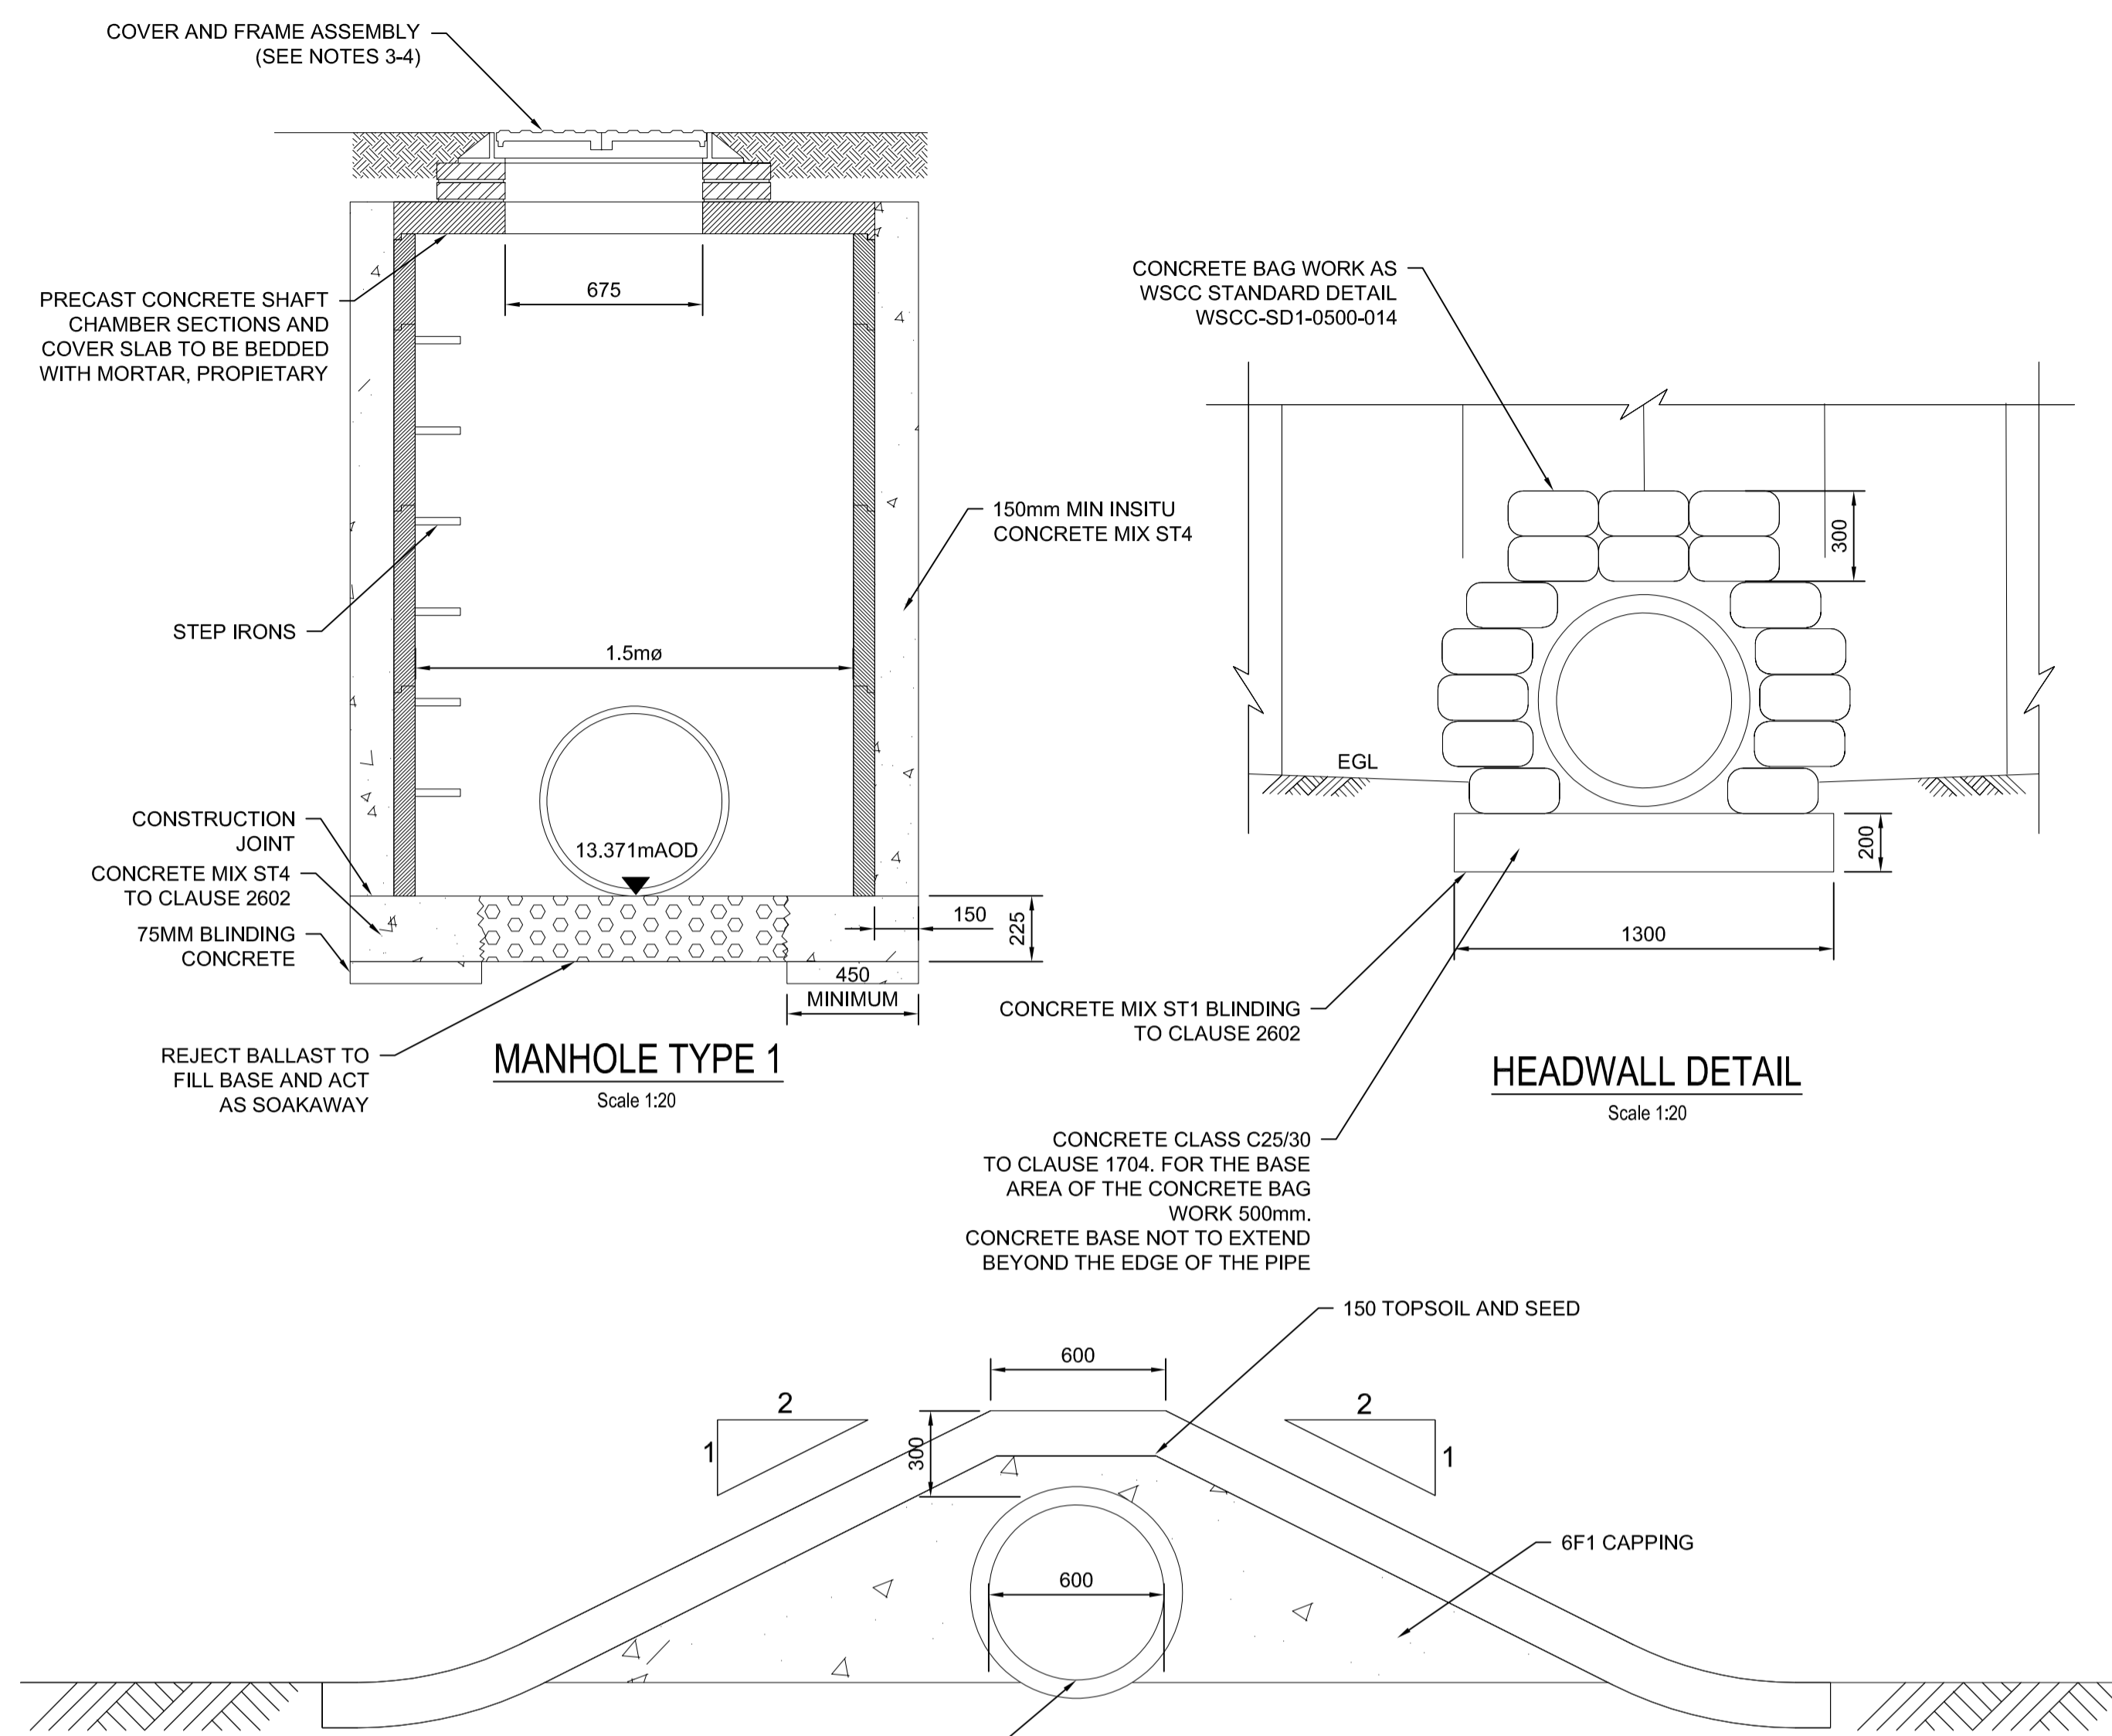

**DETAIL TYPE P1 PROTECTION TO PIPE
EITHER SIDE OF ROAD EMBANKMENT**
Scale 1:20

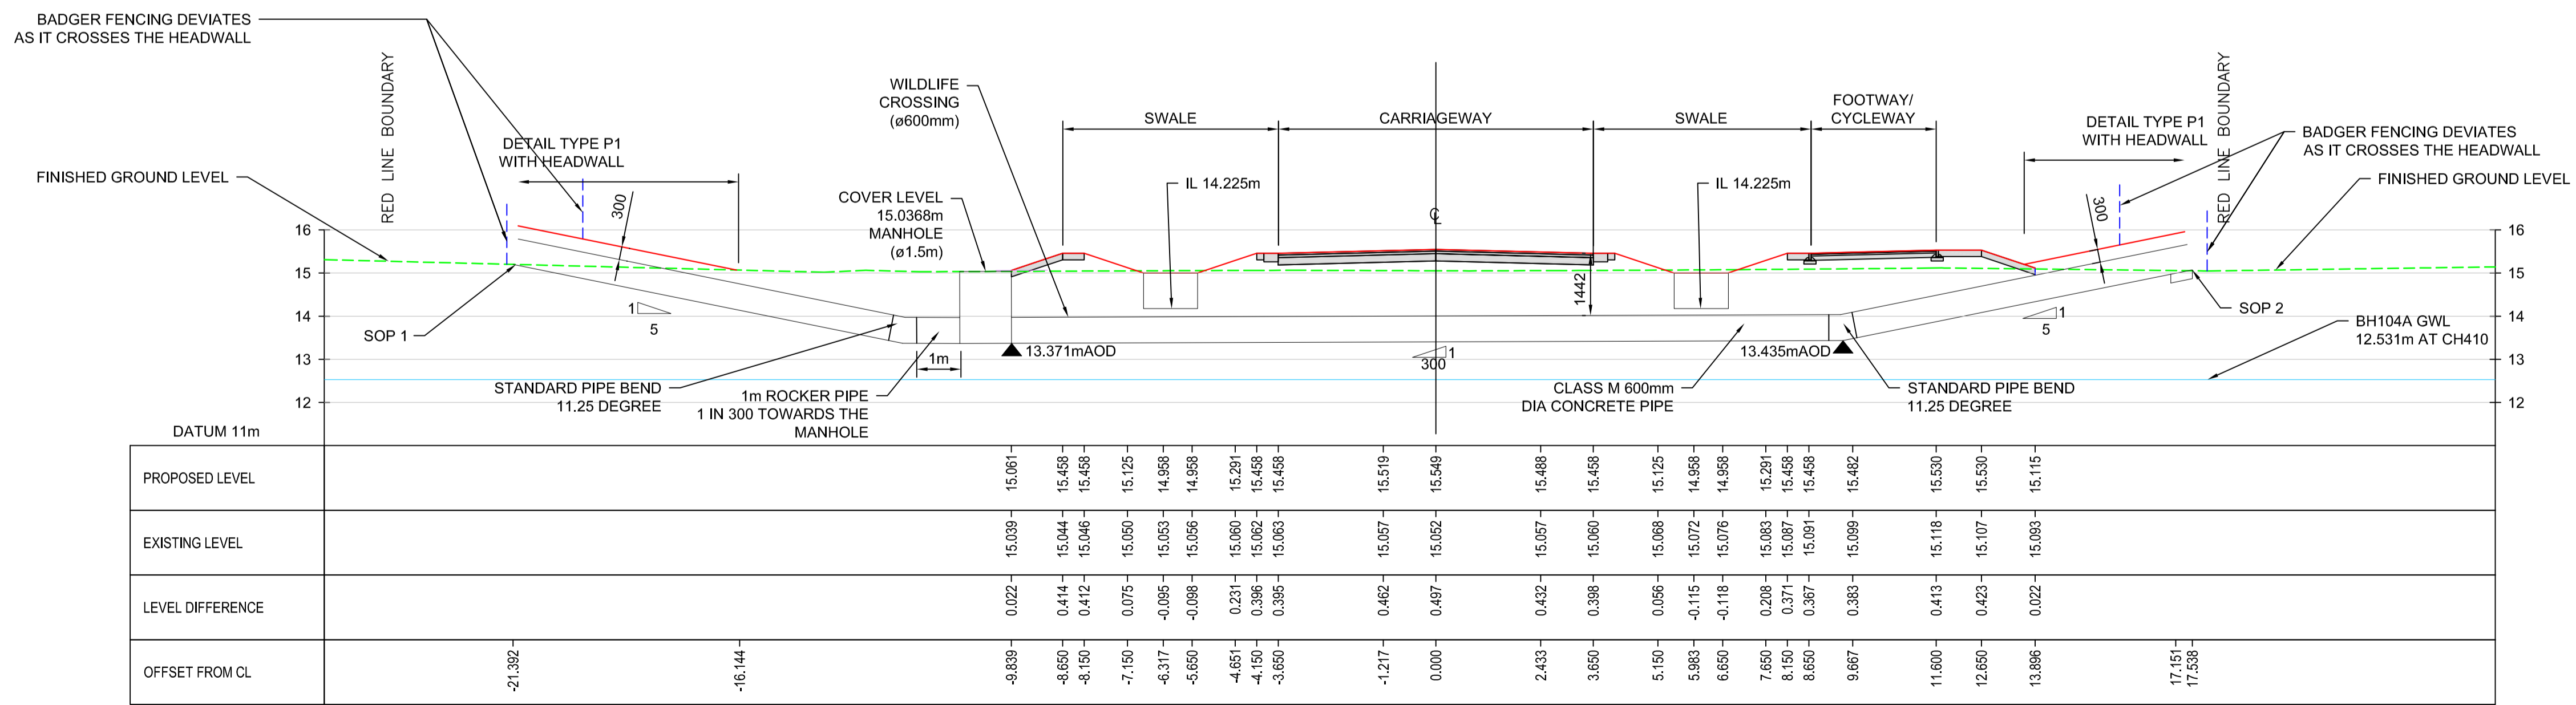

SECTION A
Scale 1:100

- NOTES:**
- ALL DIMENSIONS ARE IN METRES UNLESS STATED OTHERWISE
 - BEDDING TO PIPE SHALL BE TYPE S TO HCD DRG No. F1
 - COVER GRADE SHALL BE MINIMUM D400 UNLESS OTHERWISE AGREED WITH THE HIGHWAY INSPECTOR 375mm CLEAR OPENING
 - MANHOLE COVER AND FRAMES SHALL COMPLY WITH THE RELEVANT PROVISIONS OF BS EN 124, BS 7903 AND HIGHWAY AGENCY GUIDANCE DOCUMENT HA 104/02. THEY SHALL BE A NON-ROCKING DESIGN WHICH DOES NOT RELY ON THE USE OF CUSHION INSERTS. ALL MANHOLES COVERS SHALL BE NON-VENTILATING TYPE AND SHALL HAVE CLOSED KEYWAYS.
 - ON MANHOLES LESS THAN 1.5mø REDUCING SLAB NOT TO BE USED AND PC RINGS TO CONTINUE UP TO COVER SLAB

KEY:

- FT1 BADGER MESH FENCING, MCHW H46 MESH TO BE BURIED 300mm DEEP AND RETURNED 300mm AND FIXED TO POST AND THREE RAIL FENCE

SAFETY, HEALTH AND ENVIRONMENTAL INFORMATION	
IN ADDITION TO THE HAZARD/RISKS NORMALLY ASSOCIATED WITH THE TYPES OF WORK DETAILED ON THIS DRAWING, NOTE THE FOLLOWING	
CONSTRUCTION	C1. NONE IDENTIFIED.
MAINTENANCE / CLEANING	M1. NONE IDENTIFIED
DECOMMISSIONING / DEMOLITION	D1. NONE IDENTIFIED
IT IS ASSUMED THAT ALL WORKS WILL BE CARRIED OUT BY A COMPETENT CONTRACTOR WORKING, WHERE APPROPRIATE, TO AN APPROVED METHOD STATEMENT	

Rev	Drawn	Checked	App'd	Description	Date
P05	KS	KS	AB	DRAWING TITLE AMENDED	24/02/22
P04	KS	KS	AB	NOTE AMENDED FOR TUNNEL HEADWALL AND PIPE BEND DEGREE	23/11/20
P03	JB	BW	KS	BADGER TUNNEL CROSS SECTION AMENDED	28/10/20
P02	CS	KS	ALB	NOTES FOR THE FENCING AMENDED AND SOP1 AMENDED	28/09/20
P01	CS	KS	ALB	FIRST ISSUE	04/06/20

Rev	Drawn	Checked	App'd	Description	Date
Purpose of Issue					Status
For Acceptance					S4

Classification
Commercial in Confidence



Project
A29 Realignment Scheme

Drawing
Wildlife Crossing

Scale @	Drawn	Checked	Approved
AS SHOWN	JB	KS	AJB

Project No.	Date
CS099505	25-08-20

Drawing Identifier	BS1192 Compliant
A29-CAP-HGN-00-DR-C-0187	P05

CAPITA
Highways
Capita House, Wood Street East Grinstead, RH19 1UU
01342 327161
www.capitaproperty.co.uk
Capita Property and Infrastructure Ltd.