




Rev.	Date	By	Check	Appr.	Description
P.4	14/09/20				Issued to Engineers
P.5	21/09/20				Issued to Team
P.6	14/10/20				Issued to Team
P.7	10/11/20				Issued to Team
P.8	11/11/20				Issued to Team
P.9	20/11/20				Issued to Planning

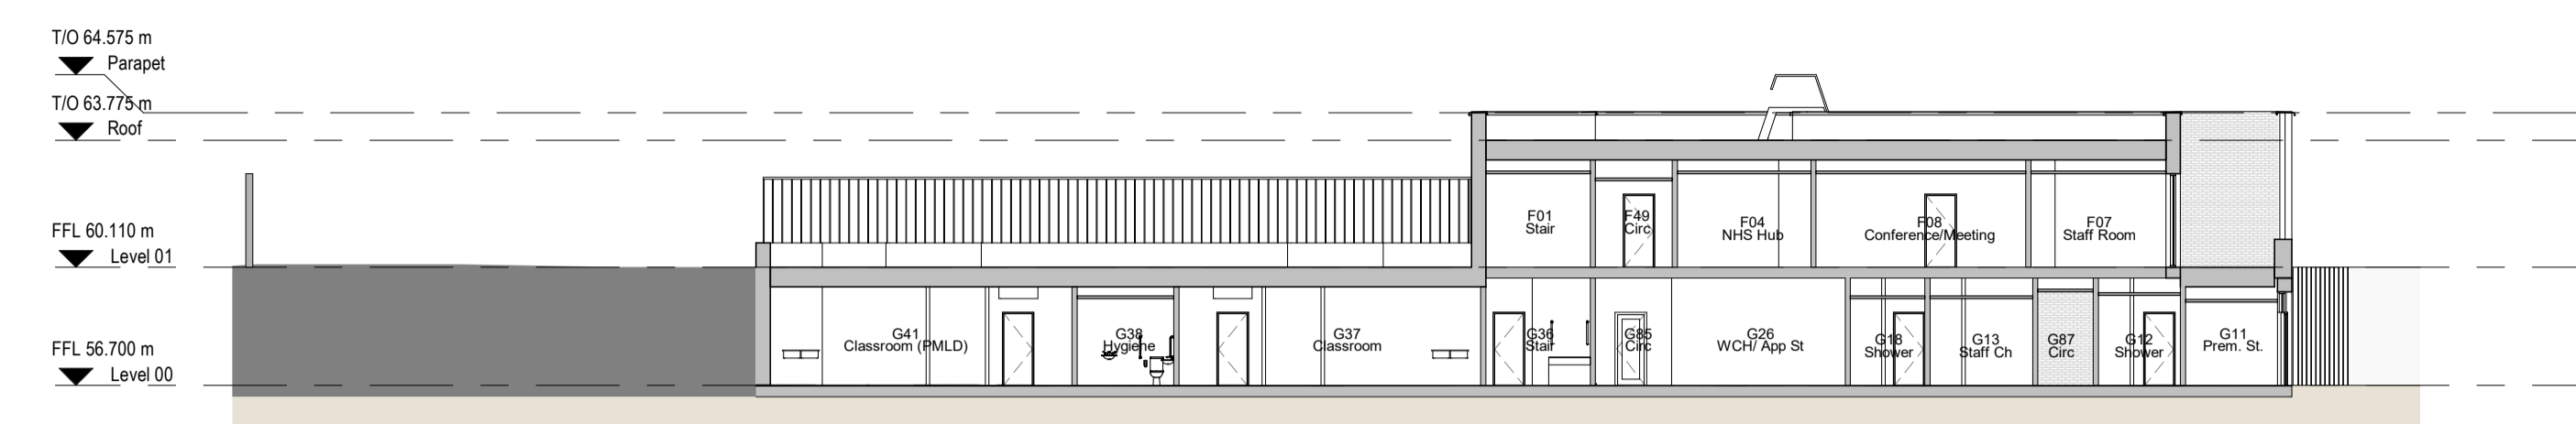


1 Section 1
1 : 200

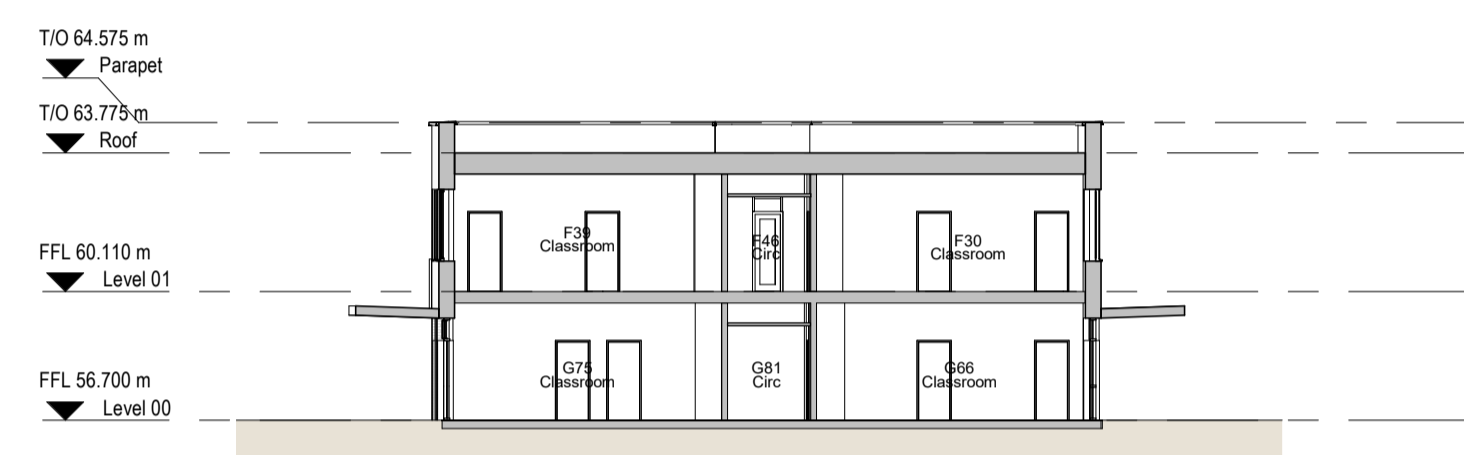


2 Section 2
1 : 200

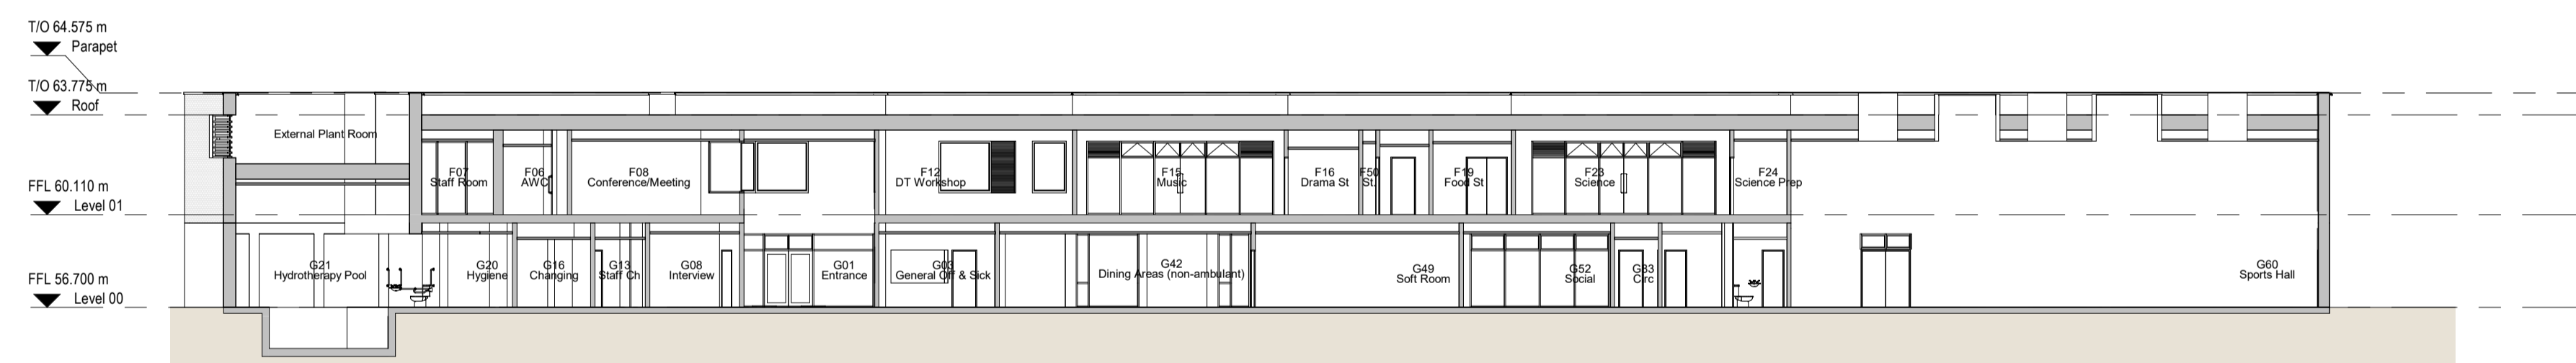


3 Section 3
1 : 200

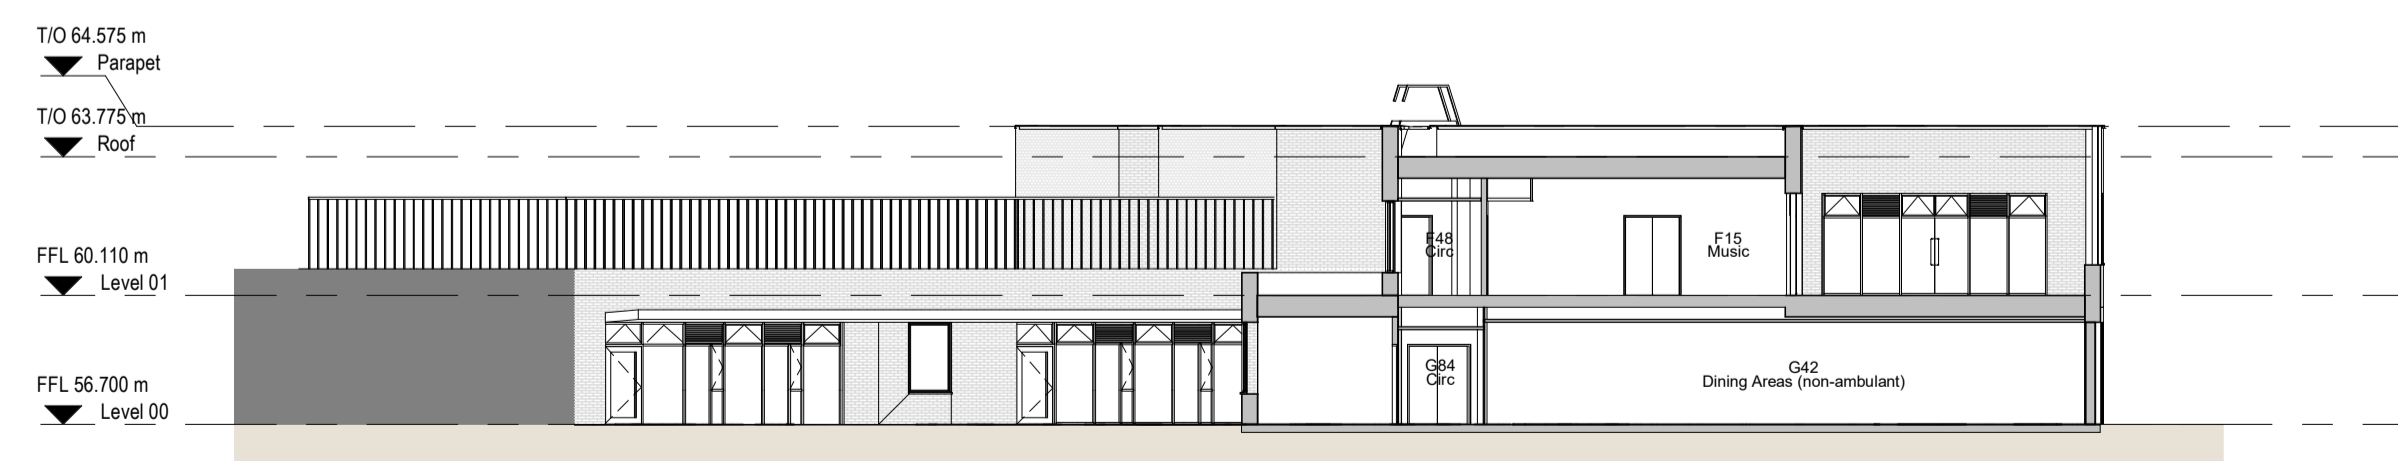

4 Section 4
1 : 200

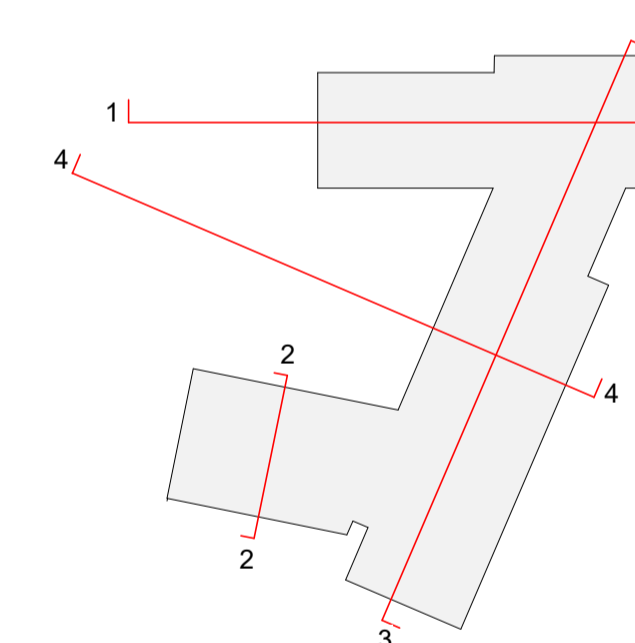

VISUAL SCALE 1:200 @ A1

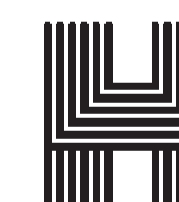

Haverstock LLP tel+44 (0)20 7267 7676
Studio 10, Cliff Road Studios info@haverstock.com
Cliff Road, London NW1 9AN www.haverstock.com

Client:
West Sussex Council

Job Title:
Woodlands Meed College

Drawing Title:
GA Sections

Job/ Dwg No/ Rev:
1191 - HAV -ZZ -XX -DR -A - **2013 P.9**

Drawn: **Checked: Appr: Date:**
OJ SDR CB 20/11/20

Drawing Status: **Planning** Scale(s):
1:200 @ A1
As indicated

Do not scale from this drawing. Check all dimensions on site before ordering.