


NOTE


- 1. THIS DRAWING IS COPYRIGHT GSDA LTD.
- 2. THE CONTRACTOR MUST NOT SCALE FROM THE DRAWING ALL DIMENSIONS TO BE TAKEN FROM DIMENSION STRINGS.
- WHERE ANY DISCREPANCIES ARE FOUND BETWEEN DIMENSIONS THESE MUST BE BROUGHT TO THE ATTENTION
- OF THE ARCHITECTS FOR RESOLUTION. 4. WHERE DISCREPANCIES EXIST BETWEEN REFERENCE OR ASSEMBLY DRAWINGS & DETAIL DRAWINGS, THE LATTER TAKE PREFERENCE.

LEGEND

25m

- (a) Kalzip AluPlusPatina standing seam aluminium cladding and flashing Finish: Natural aluminium mill finish, standard
 (b) PPC metal personnel doors
-) Metal trapezoidal wall cladding / flashing Colour: Pure Grey (RAL 000 55 00)
- C) Metal trapezoidal profile roof cladding Colour: Albatross (RAL 240 80 05)
- d PPC aluminium louvres with integrated access door, Colour / Finish:Seren Silver
- PPC aluminium louvres, Colour / Finish: Pure Grey (RAL 000 55 00)
 Metal roller shutter doors
 PPC metal stack casing, metal ducting, tanks and silos Colour: Albatross (RAL 240 80 05)
- f) Metal roller shutter doors Colour / Finish: Seren Silver
- Colour: Seren Silver
- (Ĵ) PPC metal personnel doors Colour: Pure Grey (RAL 000 55 00)
- $(\widehat{\mathbf{k}})$ PPC metal stack casing, metal ducting, tanks and silos Colour: Oyster (RAL 7035)
- glazing and personnel doors Colour: Anthracite (RAL 7016)
- (m) PPC aluminium framed curtain walling,
- (S) Flat roofing Single ply membrane system. Colour: Lead Grey $^{(\!\!\!\!\mathrm{t})}$ Glass entrance canopy and bike shelter canopy (U) Galvanised steel

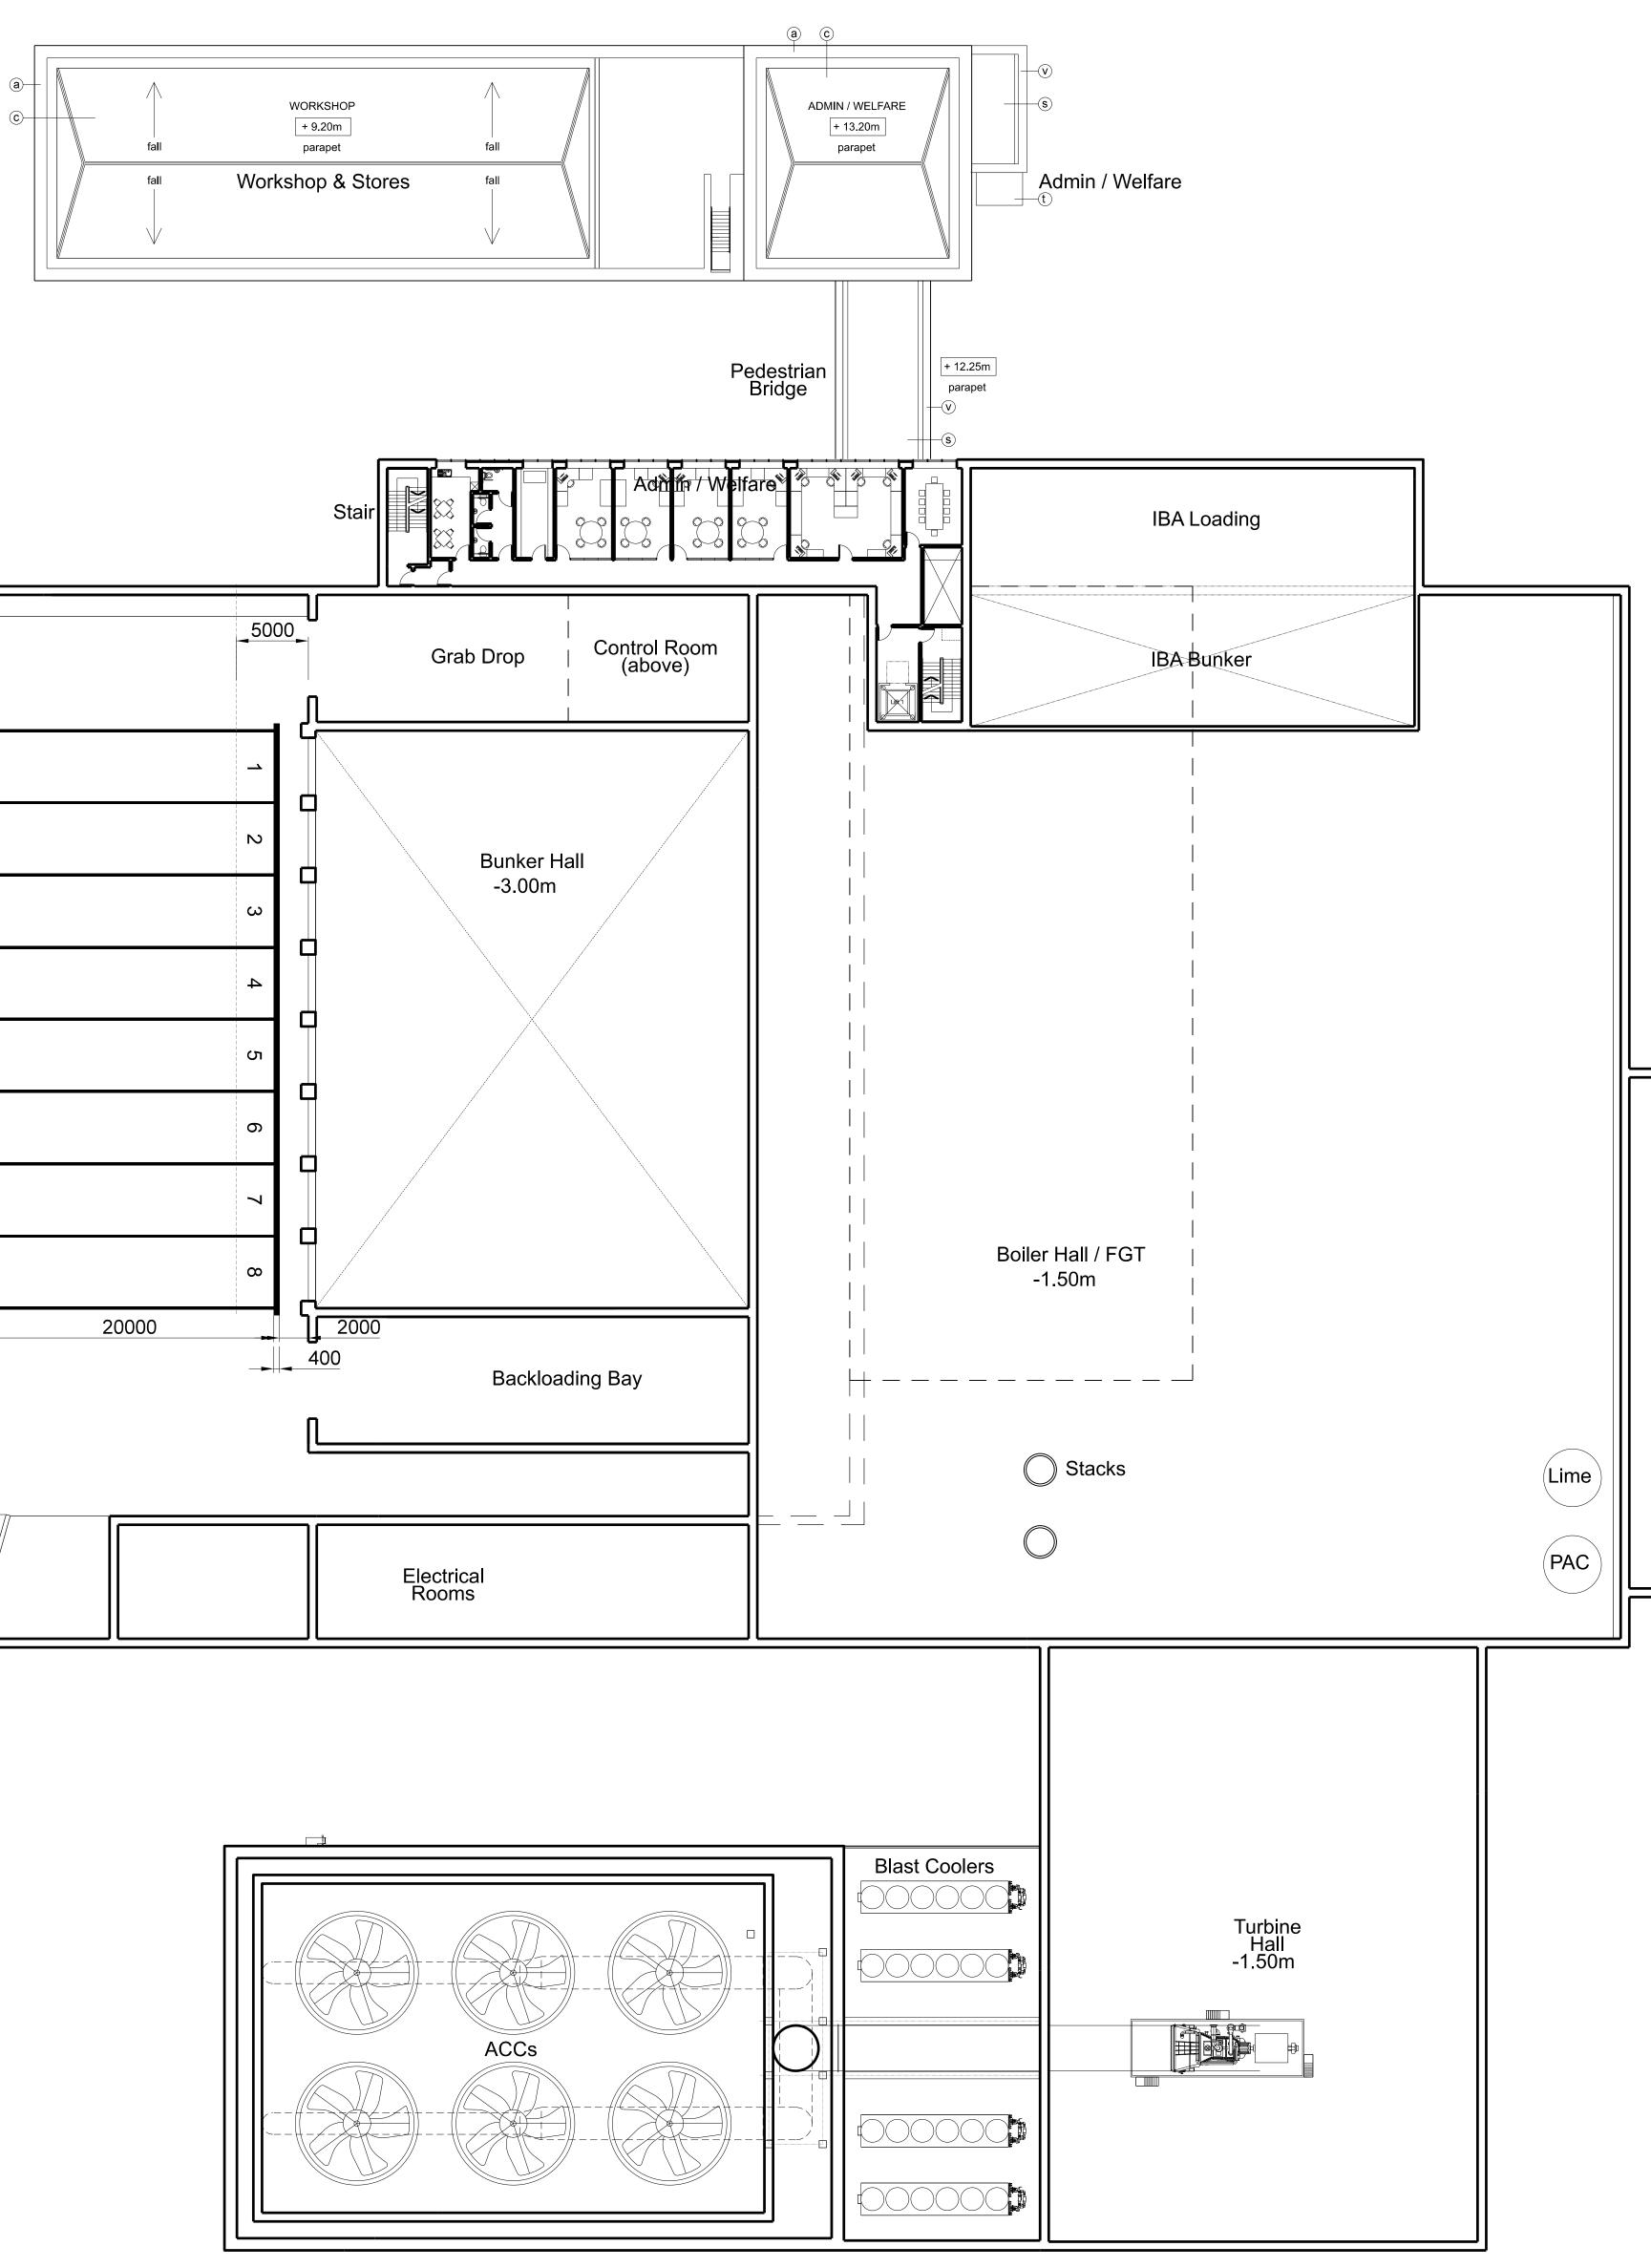

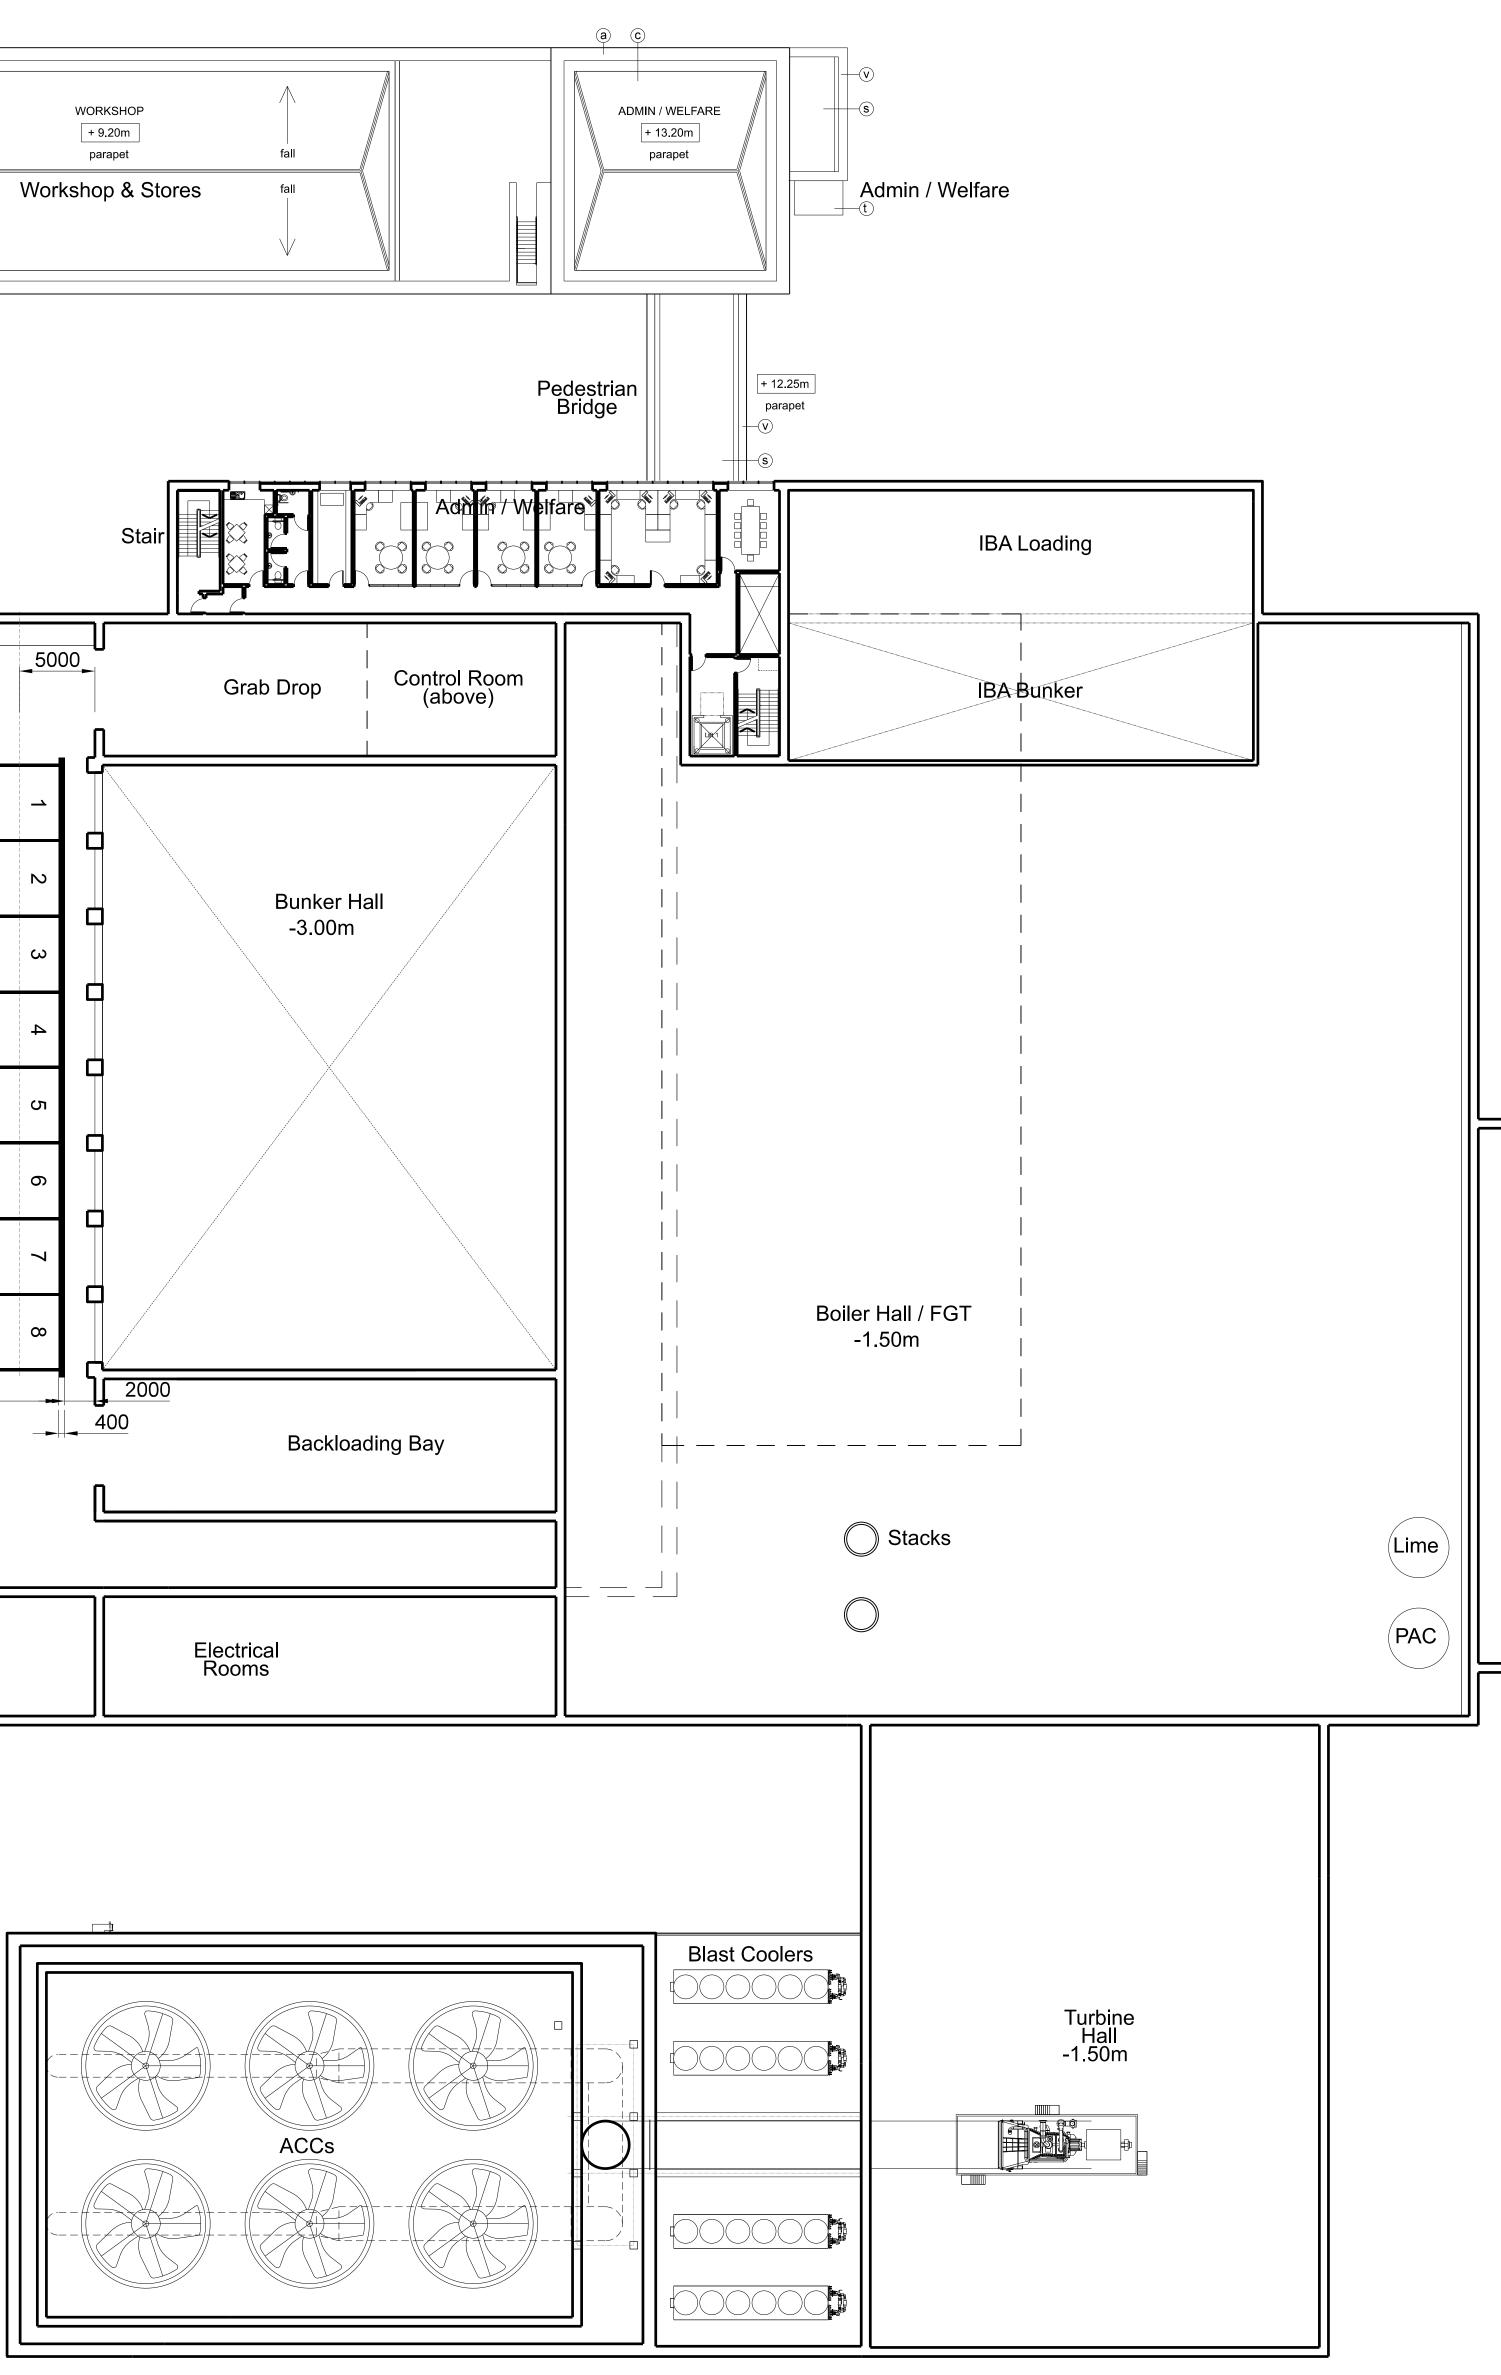

(9) Metal roller shutter doors Colour / Finish: Pure Grey (RAL 000 55 00)
(n) Curtain walling glass spandrel panels Colour: Alaska Grey (RAL 7000) P Knapped Flint Wall


In situ / pre fab concrete plinths,
 / bunds / retaining walls etc

 Bespoke PPC flat metal cladding panels Colour: Anthracite (RAL 7016) Metal paladin security fencing Colour: Anthracite (RAL 7016) X Timber acoustic fence with concrete posts Funder 1 (1)
 Form Ibstock
 Colour: Staffordshire Slate Blue Smooth (from Ibstock)
 Colour: Clear
 Colour: Clear (y) Gabion walls

Note: All materials, finishes and colours will be as stated or similar

approved.

PROJECT	FOF	RD C	IRCL	JLAR TECH	INOLC	OGY PARK	
DRAWING		ER	F anc	I WSTF Lev	el 4 +	16.0m	
FOR	FOR PLANNING		21/03/	Issued for planning			
1:250@A0 SCALE	21/03/ DATE						
1404 PL115 DWG. NO.	- REVISION						

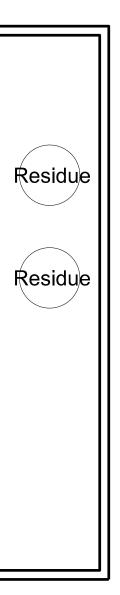



Highlands House, Office 300A, 165 The Broadway, Wimbledon, London, SW19 1NE T. 020 8544 8085