



- WHERE DISCREPANCIES EXIST BETWEEN REFERENCE OR ASSEMBLY DRAWINGS & DETAIL DRAWINGS, THE LATTER TAKE PREFERENCE.
- e) PPC aluminium louvres, Colour / Finish: Pure Grey (RAL 000 55 00) ) Metal roller shutter doors Colour / Finish: Seren Silver
- PPC metal stack casing, metal ducting, tanks and silos Colour: Albatross (RAL 240 80 05) PPC aluminium framed curtain walling, glazing and personnel doors Colour: Anthracite (RAL 7016) (U) Galvanised steel

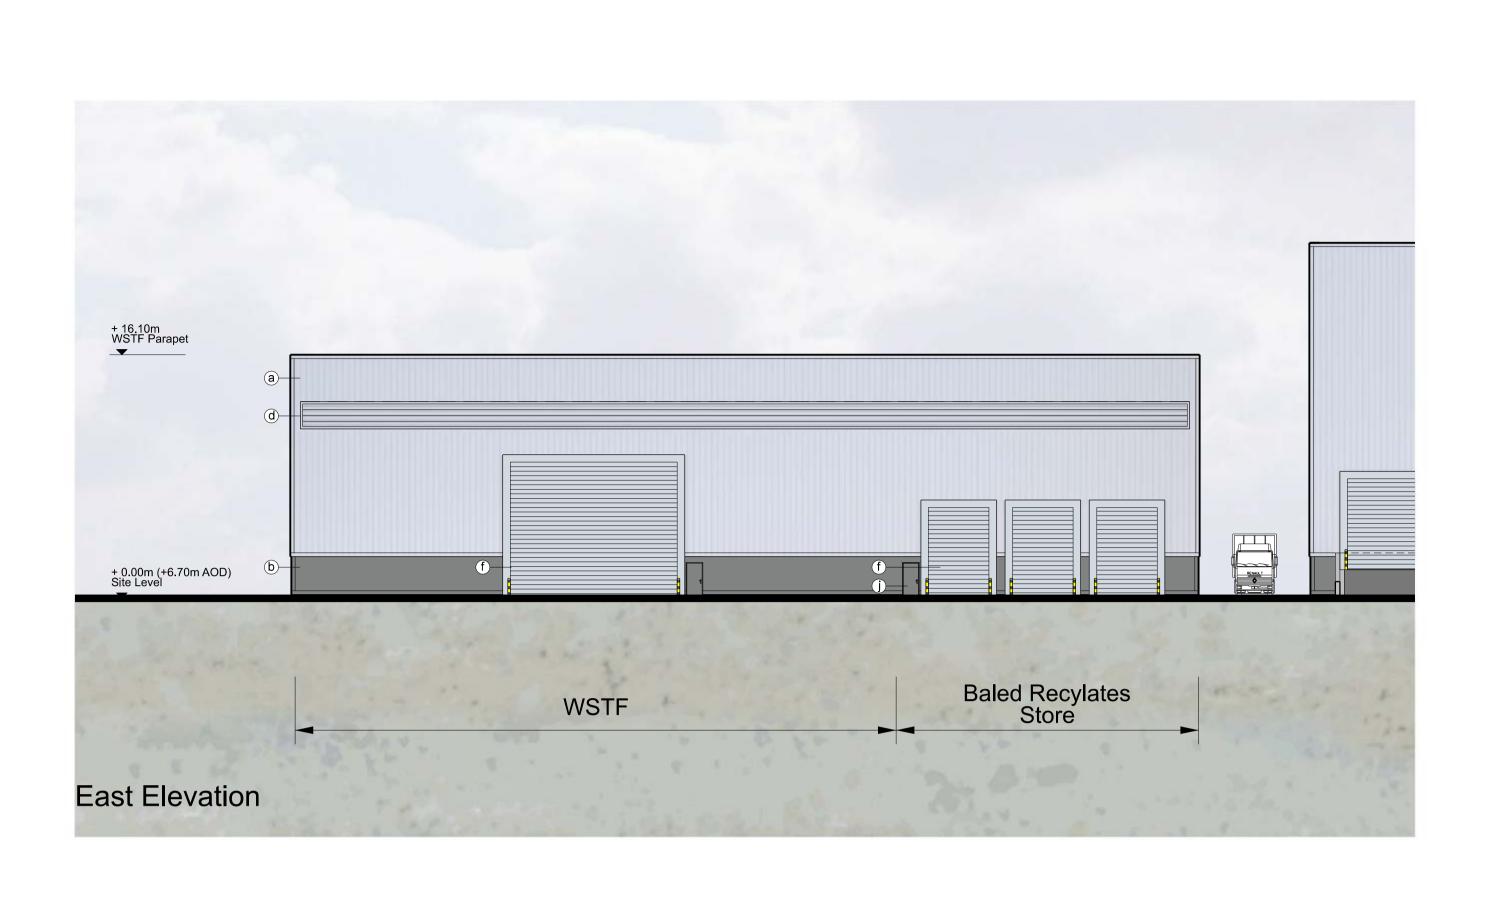

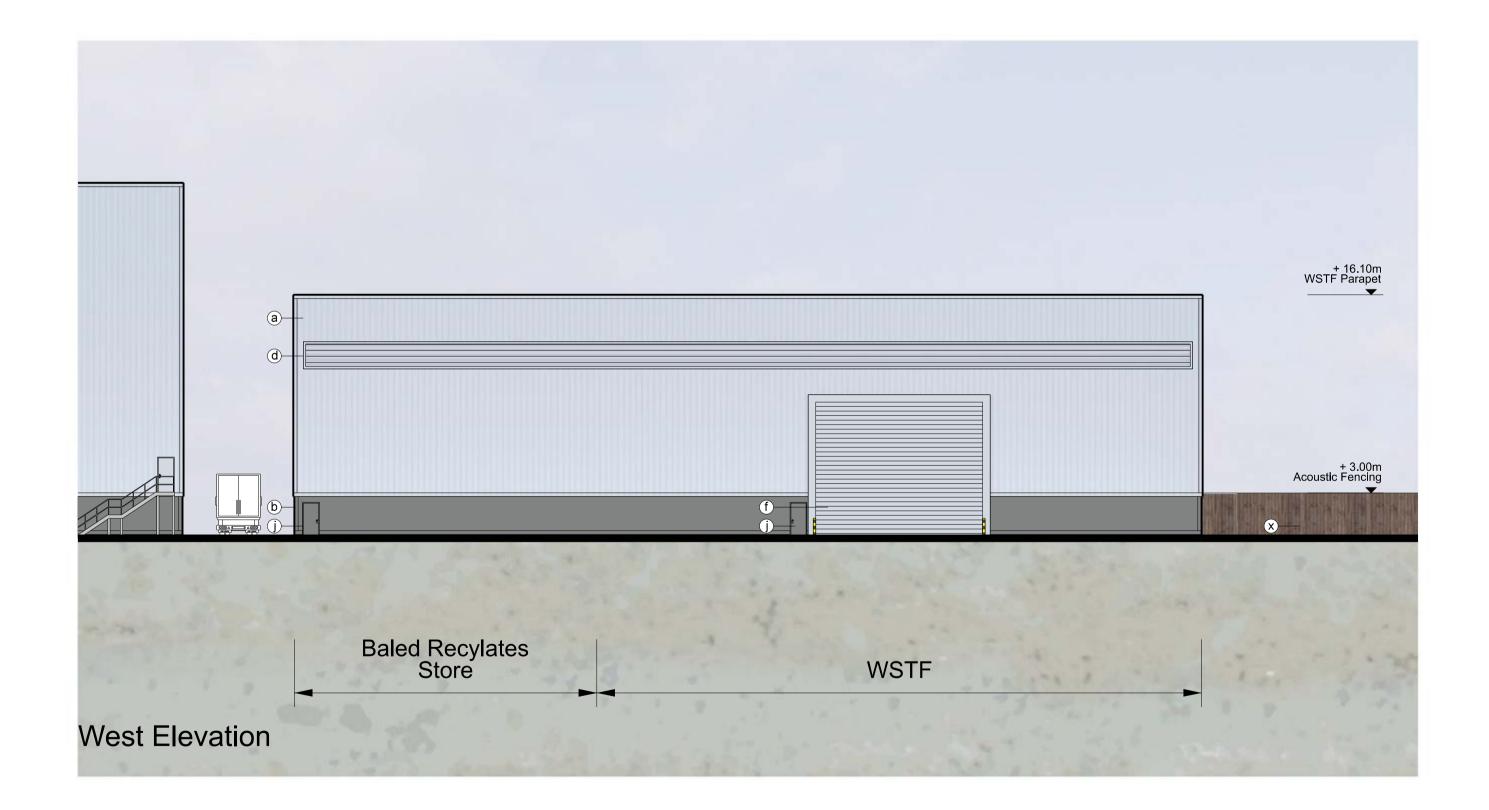

| <ul> <li>(n) Curtain walling glass spandrel panels<br/>Colour: Alaska Grey (RAL 7000)</li> <li>(p) Knapped Flint Wall</li> <li>(q) In situ / pre fab concrete plinths,<br/>/ bunds / retaining walls etc</li> <li>(f) Engineering brick plinth<br/>Colour: Staffordshire Slate Blue Smooth<br/>(from Ibstock)</li> <li>(s) Flat roofing - Single ply membrane<br/>system. Colour: Lead Grey</li> <li>(f) Glass entrance canopy and bike<br/>shelter canopy</li> <li>(u) Galvanised steel</li> </ul> | <ul> <li>Bespoke PPC flat metal cladding panels and feature railings<br/>Colour: Anthracite (RAL 7016)</li> <li>Metal paladin security fencing<br/>Colour: Anthracite (RAL 7016)</li> <li>Timber acoustic fence with concrete posts</li> <li>Gabion walls</li> <li>Polycarbonate wall and roof panels<br/>Colour: Clear</li> <li>Note: All materials, finishes and<br/>colours will be as stated or similar<br/>approved.</li> </ul> | PROJECT                | FOF              | RD CIRCU   | JLAR TECHN          | NOLOGY P |
|---|--|------------------------|------------------|------------|---------------------|----------|
|   |  | DRAWING                | WSTF Elevations  |            |                     |          |
|   |  | FOR I                  | PLANNING         | - 21/03/16 | Issued for planning |          |
|   |  | 1:250@A1<br>SCALE      | 21/03/16<br>DATE |            |                     |          |
|   |  | 1404 PL305<br>DWG. NO. | -<br>REVISION    |            |                     |          |

| PARK |  |  |  |
|------|--|--|--|
|      |  |  | GS   |
|      |  |  | GARRY STEWA  |
|      |  |  | Highlands House, (<br>Broadway, Wimble<br>T. 020 8544 8085 |
|      |  |  | 1. 020 0011 0000   |



Office 300A, 165 The edon, London, SW19 1NE