

	*85.00m Stack					
* 1.4.0m Accession Acce	+ 38.50m Boller Hall Parapet → 34.60m F 27 Parapet → * 28.50m Silo Loading Parapet → 25.20m Admin and IBA Parapet					
Site Boundary						
NOTE: For detailed landscaping and planting proposals please refer to drawing 2829-01-001						
NOTE			PROJECT	FOF	RD CIRCULAR TECH	NOLOG
 THIS DRAWING IS COPYRIGHT GSDA LTD. THE CONTRACTOR MUST NOT SCALE FROM THE DRAWING ALL DIMENSIONS TO BE TAKEN FROM DIMENSION STRINGS. 			DRAWING		West Site Elev	vation
. WHERE ANY DISCREPANCIES ARE FOUND BETWEEN DIMENSIONS THESE MUST BE BROUGHT TO THE ATTENTION OF THE ARCHITECTS FOR RESOLUTION.				PLANNING	- 21/03/16 Issued for planning	
OF THE ARCHITECTS FOR RESOLUTION. 4. WHERE DISCREPANCIES EXIST BETWEEN REFERENCE OR ASSEMBLY DRAWINGS & DETAIL DRAWINGS, THE LATTER TAKE PREFERENCE.			1:250@A1 SCALE	21/03/16 DATE		
TAKE PREFERENCE.			1404 PL313 DWG. NO.	- REVISION		

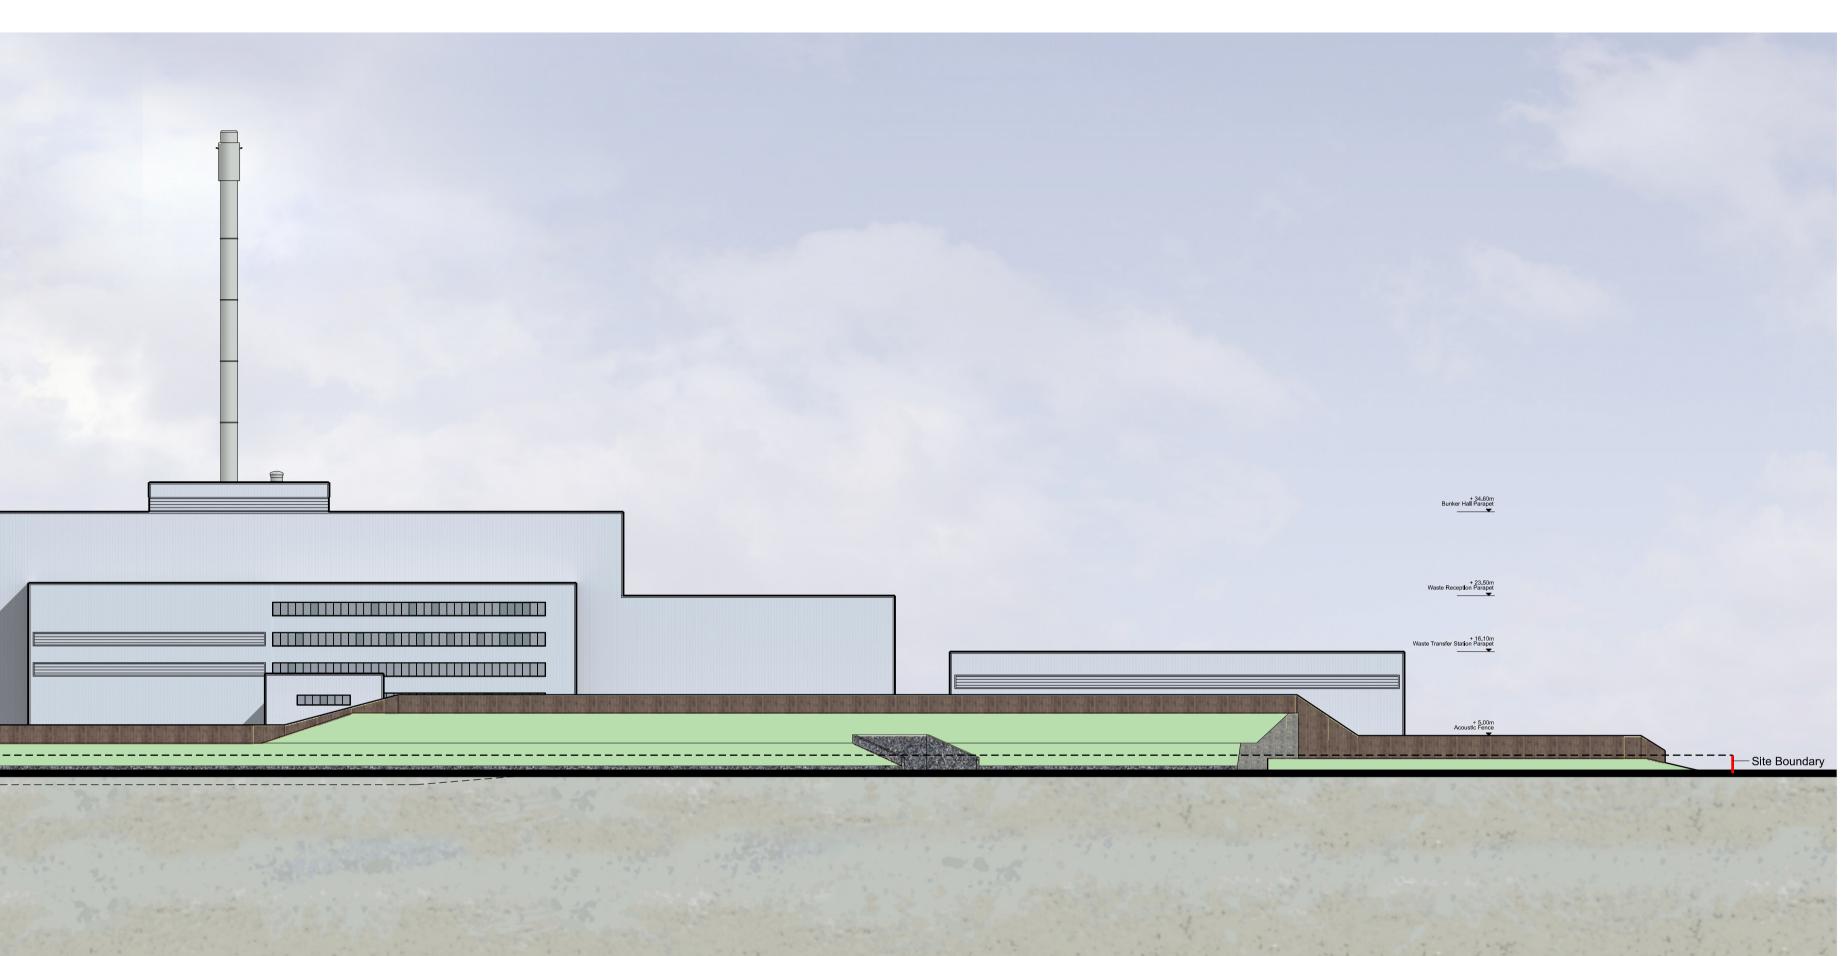

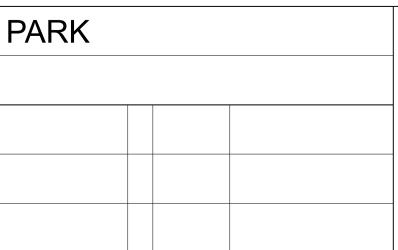



Highlands House, Office 300A, 165 The Broadway, Wimbledon, London, SW19 1NE T. 020 8544 8085